


PLAN  
SCALE 1:500

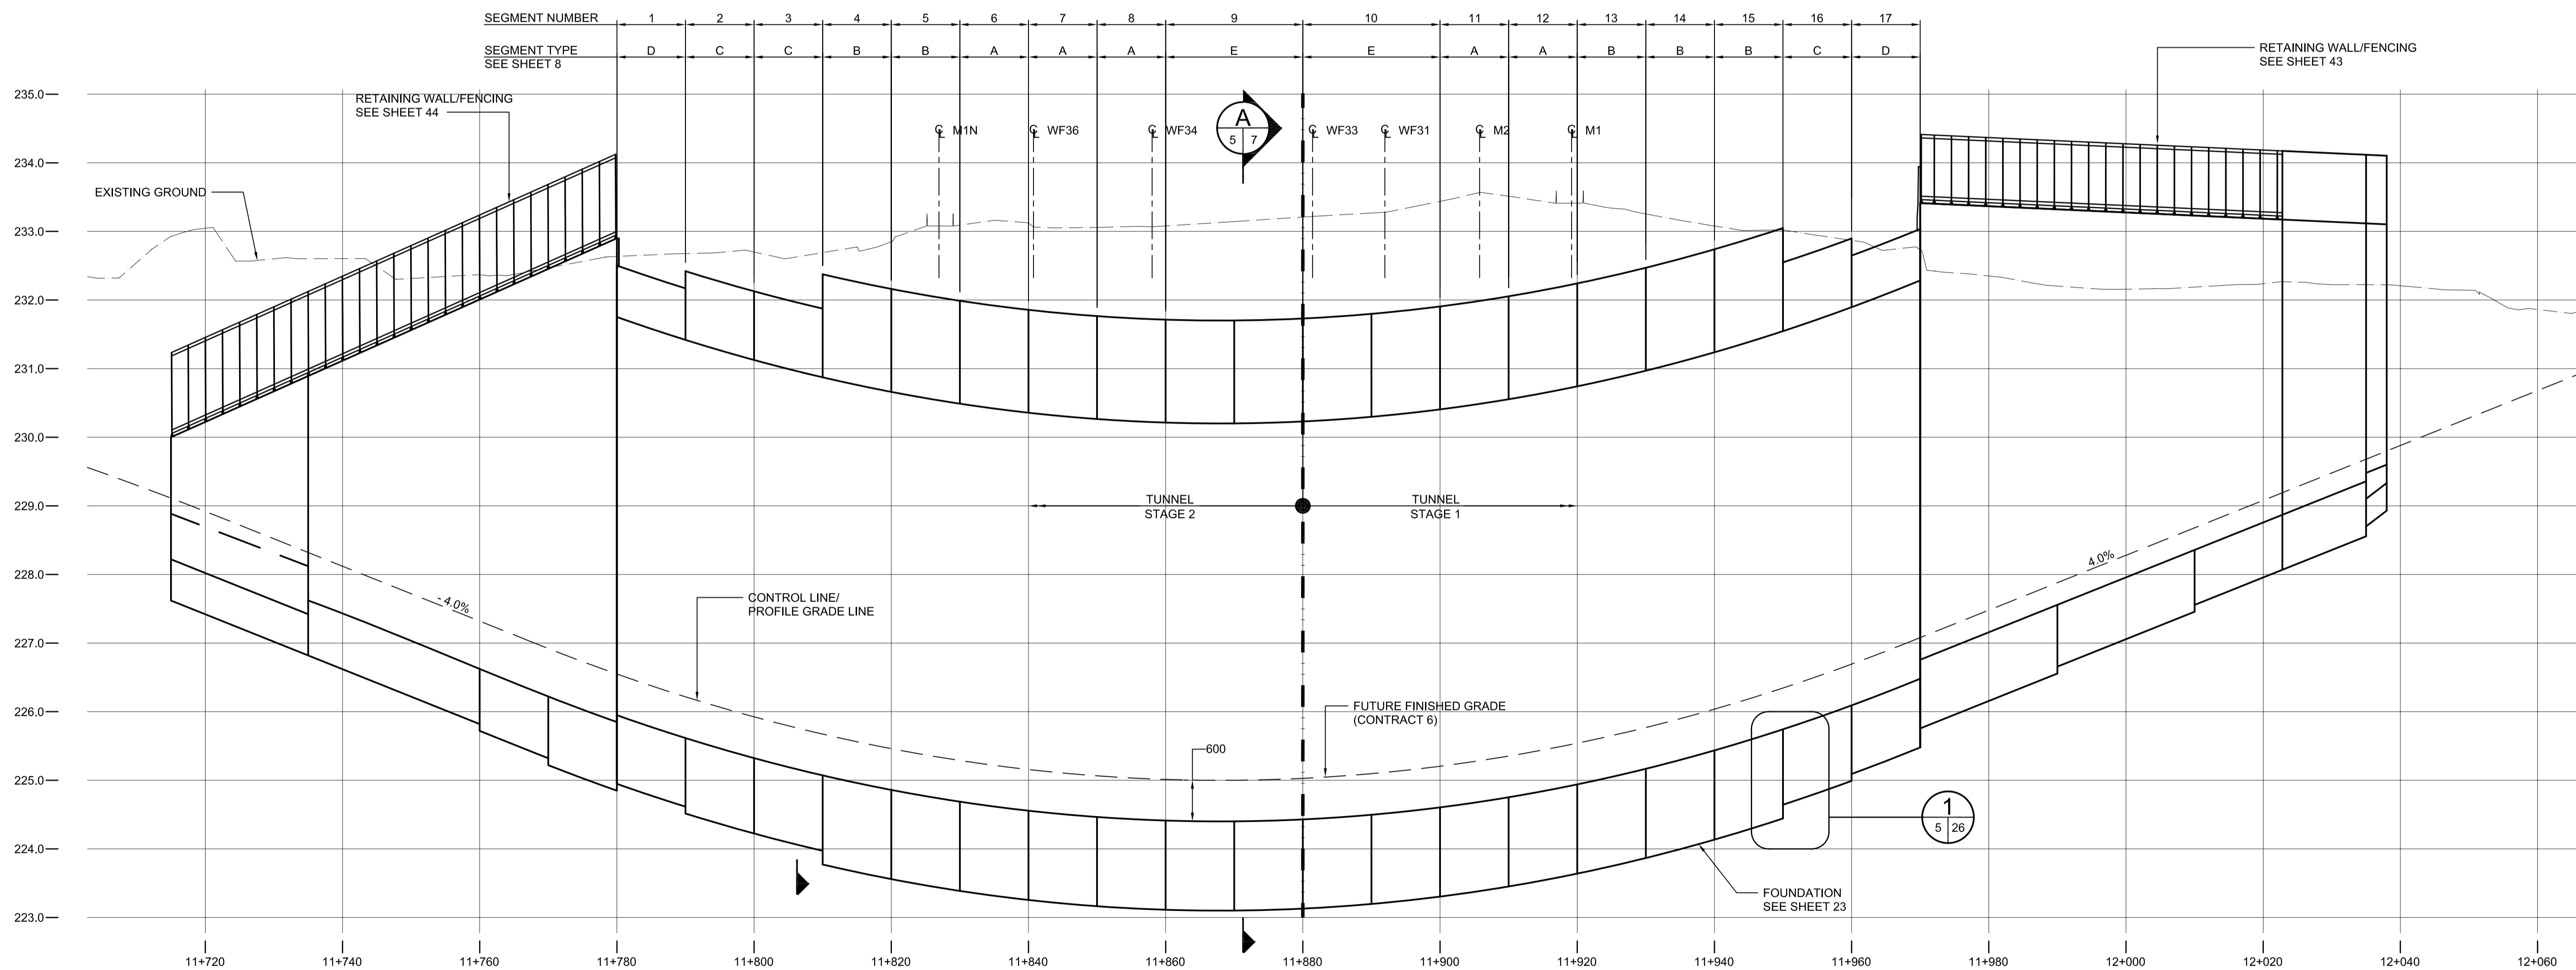

ELEVATION  
SCALE HORZ 1:500  
VERT 1:50


- NOTES:
- TRACKS ARE SHOWN IN ORIGINAL LOCATION. SEE TRACK DETOUR DRAWINGS FOR TEMPORARY LOCATIONS DURING CONSTRUCTION.
  - SECTION TAKEN ALONG WEST ELEVATION.



|   |                     |                |
|---|---------------------|----------------|
| LOCATION UNDERGROUND  | APPROVED STRUCTURES | B.M. ELEV.     |
| SUPV. U/G STRUCTURES COMMITTEE  | DATE                |                |
| NOTE:<br>LOCATION OF UNDERGROUND STRUCTURES AS SHOWN ARE BASED ON THE BEST INFORMATION AVAILABLE. BUT NO GUARANTEE IS GIVEN THAT ALL EXISTING UTILITIES ARE SHOWN OR THAT THE GIVEN LOCATIONS ARE EXACT. CONFIRMATION OF EXISTENCE AND EXACT LOCATION OF ALL SERVICES MUST BE OBTAINED FROM THE INDIVIDUAL UTILITIES BEFORE PROCEEDING WITH CONSTRUCTION. |                     |                |
| 0   | ISSUED FOR TENDER   | 10/13/2009 RCB |
| NO.   | REVISIONS           | DATE BY        |

|             |            |
|-------------|------------|
| DESIGNED BY | KGW        |
| DRAWN BY    | RCB        |
| CHECKED BY  | KGW        |
| APPROVED BY | DPK        |
| HOR. SCALE  | AS SHOWN   |
| VERTICAL    | AS SHOWN   |
| DATE        | 2009/06/24 |

|                           |      |
|---------------------------|------|
| RELEASED FOR CONSTRUCTION | DATE |
|---------------------------|------|

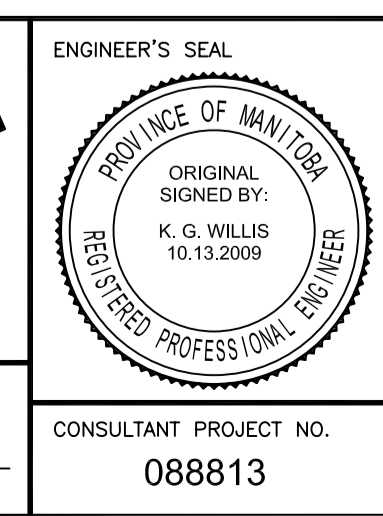

|   |  |  |
|---|--|--|
| <p><b>THE CITY OF WINNIPEG</b><br/>TRANSIT DEPARTMENT</p> | <p>SOUTHWEST RAPID TRANSIT CORRIDOR - STAGE 1<br/>TRANSITWAY TUNNEL AT CN RIVERS SUBDIVISION<br/>MILEAGE 1.38 &amp; ASSOCIATED WORKS</p> | <p>CITY DRAWING NUMBER<br/>U237-09-05</p>      |
|   | <p>GENERAL ARRANGEMENT</p>   | <p>SHEET 05 OF 73</p>                          |
| <p>CONSULTANT PROJECT NO.<br/>088813</p>                  |  | <p>CONSULTANT DRAWING NUMBER<br/>C4-G104-T</p> |

G:\cadd\088813\Contract\Contract\_1\Current\C4-G104-P.dwg