



- NOTES:**
1. ALL ROADWAY DIMENSIONS SHOWN ARE TO BACK OF CURB.
  2. REFER TO DRAWINGS FOR DETAILED CULVERT DESIGN.
  3. ALL CURBS SHALL BE 125 REVEALED HEIGHT BARRIER CURB, UNLESS OTHERWISE NOTED.
  4. ADD 200.00 TO ALL ELEVATIONS TO OBTAIN GEODETIC ELEVATIONS.
  5. ALL GRASSED AREAS TO BE RESTORED TO EQUAL TO OR BETTER THAN PRE-CONSTRUCTION CONDITIONS.

2+00= IB AT SW CORNER OF NESS AVENUE AND ALBANY STREET

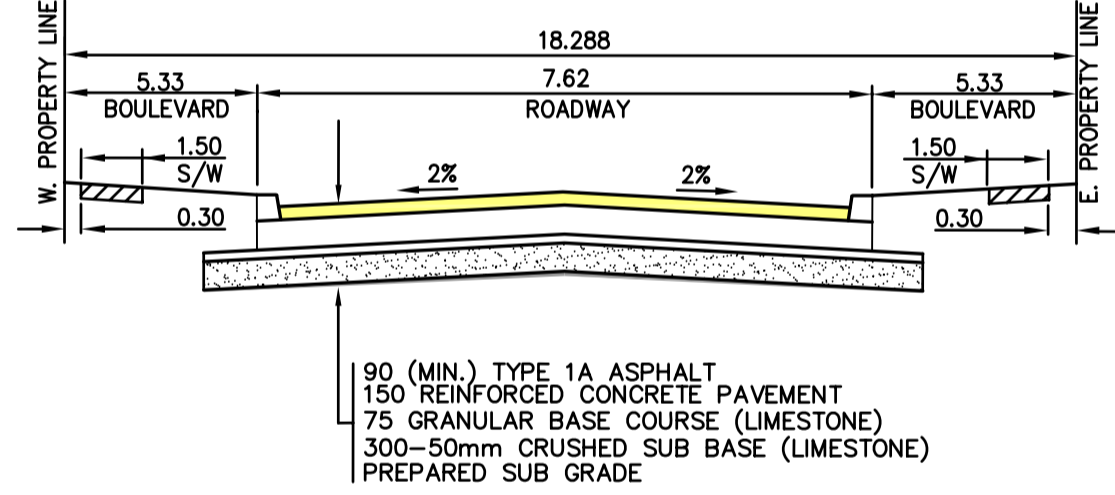

TYPICAL CROSS-SECTION  
SCALE: NTS

REFER TO C340-09-04 FOR CULVERT GENERAL ARRANGEMENT

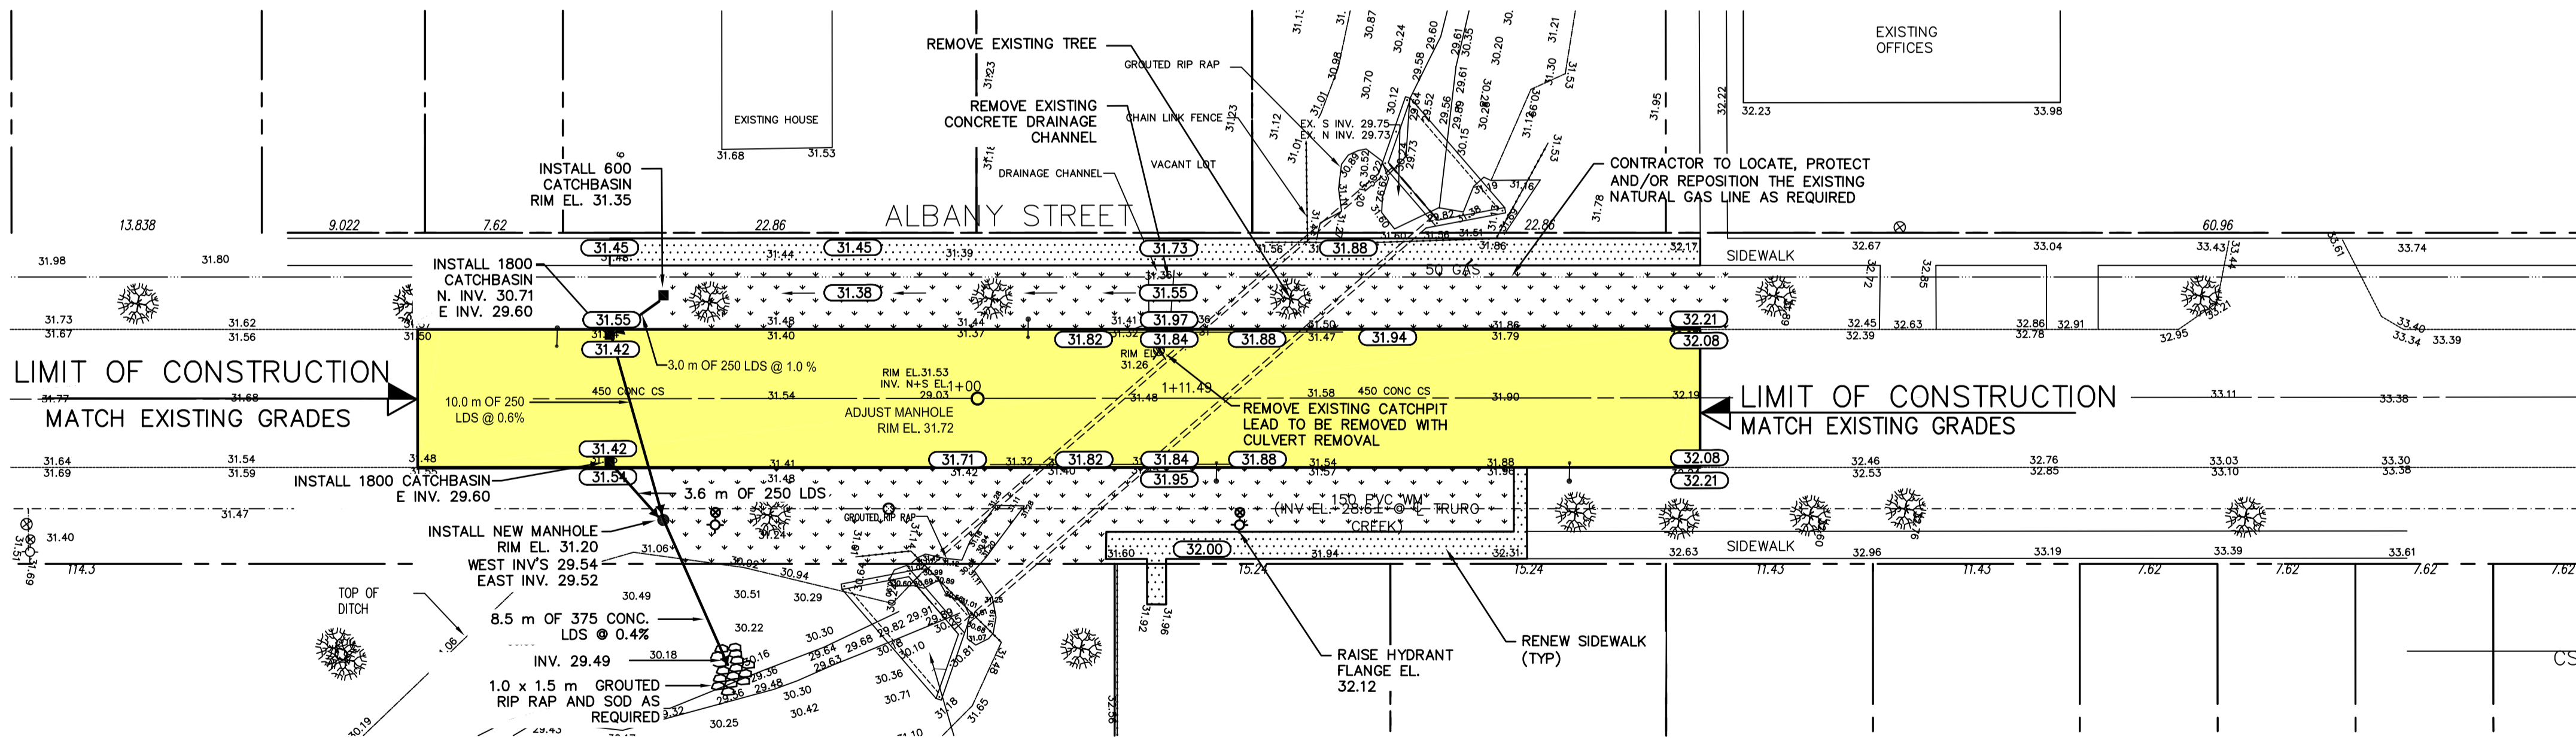

NOTE:  
These design documents are prepared solely for the use by the party with whom the design professional has entered into a contract and there are no representations of any kind made by the design professional to any party with whom the design professional has not entered into a contract.

EXISTING	LEGEND-PLAN	PROPOSED	EXISTING	LEGEND-PLAN	PROPOSED	EXISTING	LEGEND-PROFILE	PROPOSED
---	WATERMAIN	---	---	CENTRE LINE	---	---	---	---
---	HYDRANT VALVE	---	---	WEST GUTTER	---	---	---	---
---	LAND DRAINAGE SEWER	---	---	EAST GUTTER	---	---	---	---
---	WASTE WATER SEWER	---	---	WEST PROP. LINE	---	---	---	---
---	MANHOLE	---	---	EAST PROP. LINE	---	---	---	---
---	CATCH BASIN	---	---	---	---	---	---	---
---	UTILITIES ADJUSTED	---	---	---	---	---	---	---
---	GAS	---	---	---	---	---	---	---
---	M.T.S.	---	---	---	---	---	---	---
---	---	---	---	---	---	---	---	---

LOCATIONS APPROVED		G.B.M. ELEV.
UNDERGROUND STRUCTURES	DATE	

SIGNED BY:		DATE

DESIGNED BY		CHECKED BY	



**MMM GROUP**  
Suite 111 - 93 Lombard Ave.  
Winnipeg, MB R3B 3B1  
T. 204.943.3178 | F. 204.943.4948  
www.mmm.ca

**CITY OF WINNIPEG**  
PUBLIC WORKS DEPARTMENT  
Winnipeg

**ALBANY STREET**  
CROSSING OF TRURO CREEK  
PROPOSED ROADWORKS  
PLAN AND PROFILE

CONSULTANT DRAWING NUMBER: 42088-C01  
SHEET: 2 OF 6  
CITY DRAWING NUMBER: C340-09-02

ENGINEER'S SEAL: No. 4531 Date: 09.07.31

METRIC  
WHOLE NUMBERS INDICATE MILLIMETRES  
DECIMALIZED NUMBERS INDICATE METRES

BID OPPORTUNITY: 579-2009

RELEASED FOR CONSTRUCTION: ORIGINAL SIGNED BY B.A. NEIRNICK

DATE: JULY 31, 2009

Aug 04, 2009 - 12:05pm  
P:\42088 - 42089\42088 - Albany Street Crossing of Truro Creek\Drawings\42088-albany C01 roadworks 090731.dwg - tab:OPTION A