


75mm DEPTH WOOD MULCH IN RAISED PLANTER. TOP OF MULCH SET 12.5mm BELOW TOP OF PLANTER WALL

TOP OF RAISED CONCRETE PLANTER WALL ELEV. 99.99

SEAT SUPPORT AND ANCHORS. REFER TO 2,3 AND 4/L6

FINISHED GRADE OF PAVING. REFER TO L4 FOR PAVING ELEVATIONS


SOD EDGE

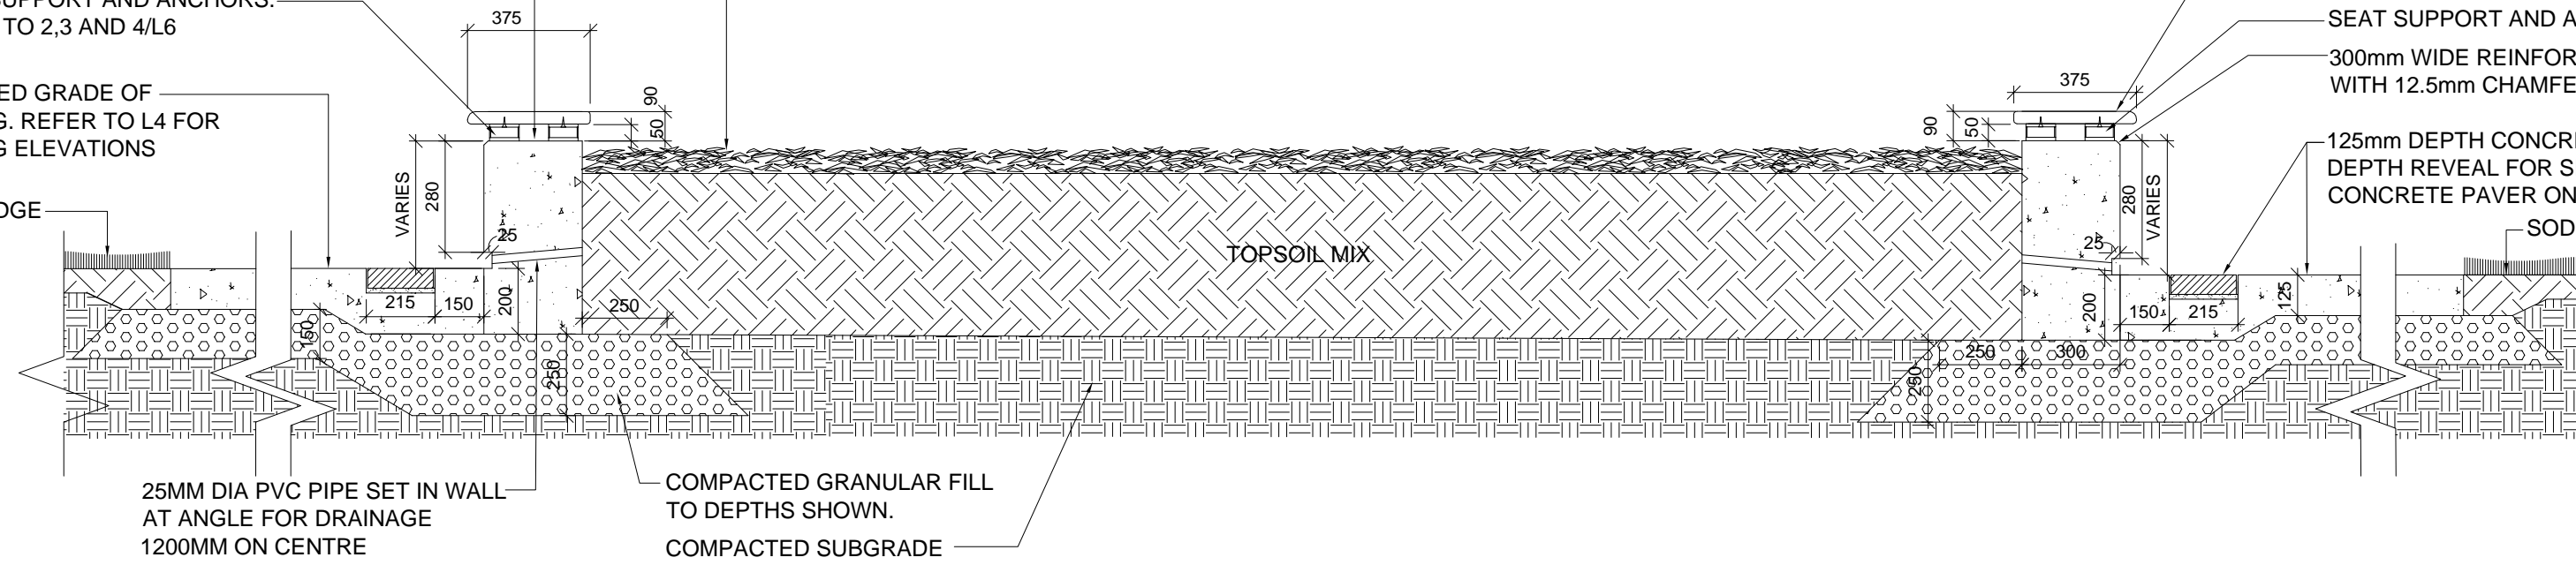


NOTES:

1. TOP OF RAISED CONCRETE PLANTER TO BE 99.99. CONTRACTOR TO ENSURE TIMBER SEAT BOARDS ARE LEVEL
2. CONCRETE PLANTER TO HAVE 12.5mm CHAMFER ON PERIMETER - OUTSIDE EDGE ONLY.
3. REFER TO STRUCTURAL DRAWING S01 FOR PILE LOCATIONS AND SPECIFICATIONS

1
L7 WEST-EAST SECTION THROUGH RAISED CONCRETE PLANTER
SCALE: 1:20

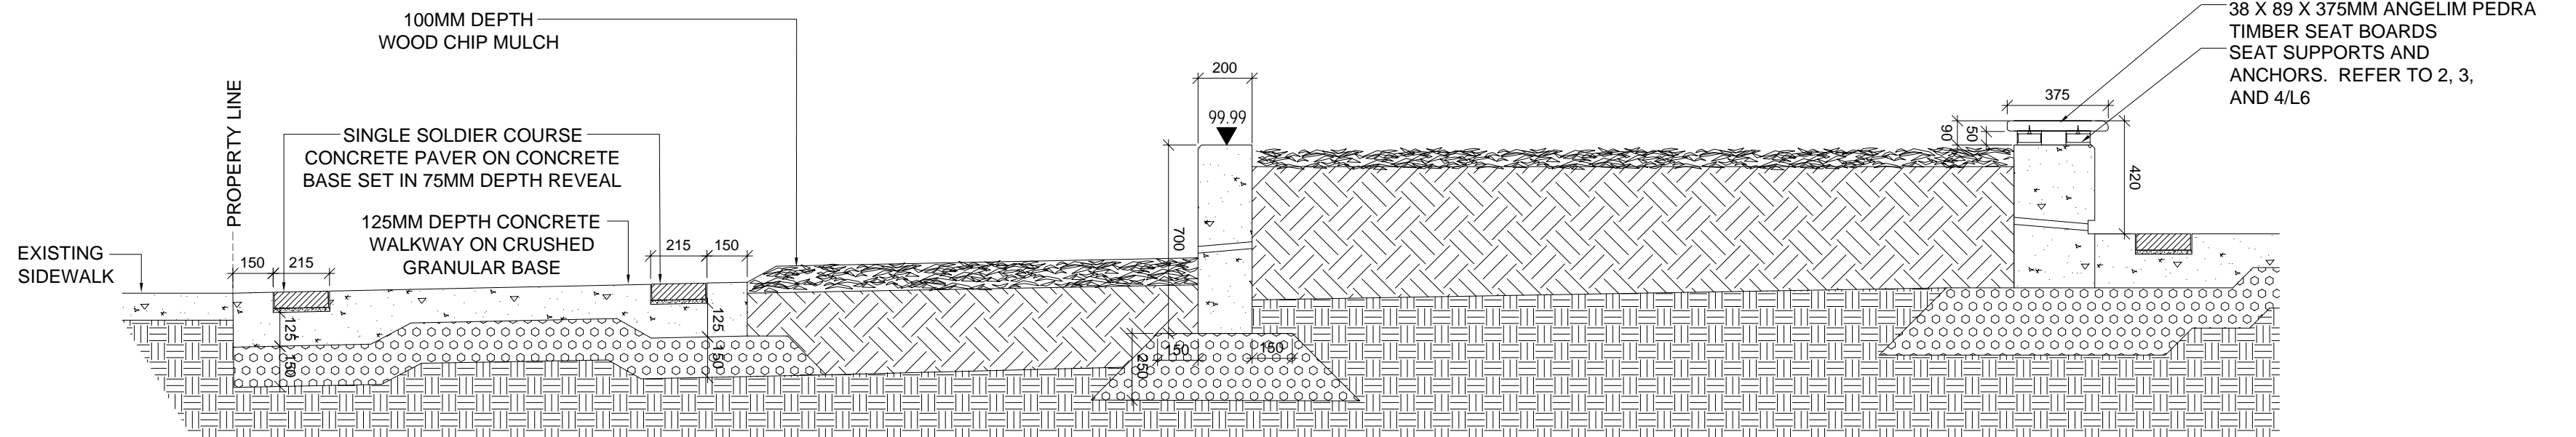

2
L7 SOUTH-NORTH SECTION THROUGH RAISED CONCRETE PLANTER
SCALE: 1:20

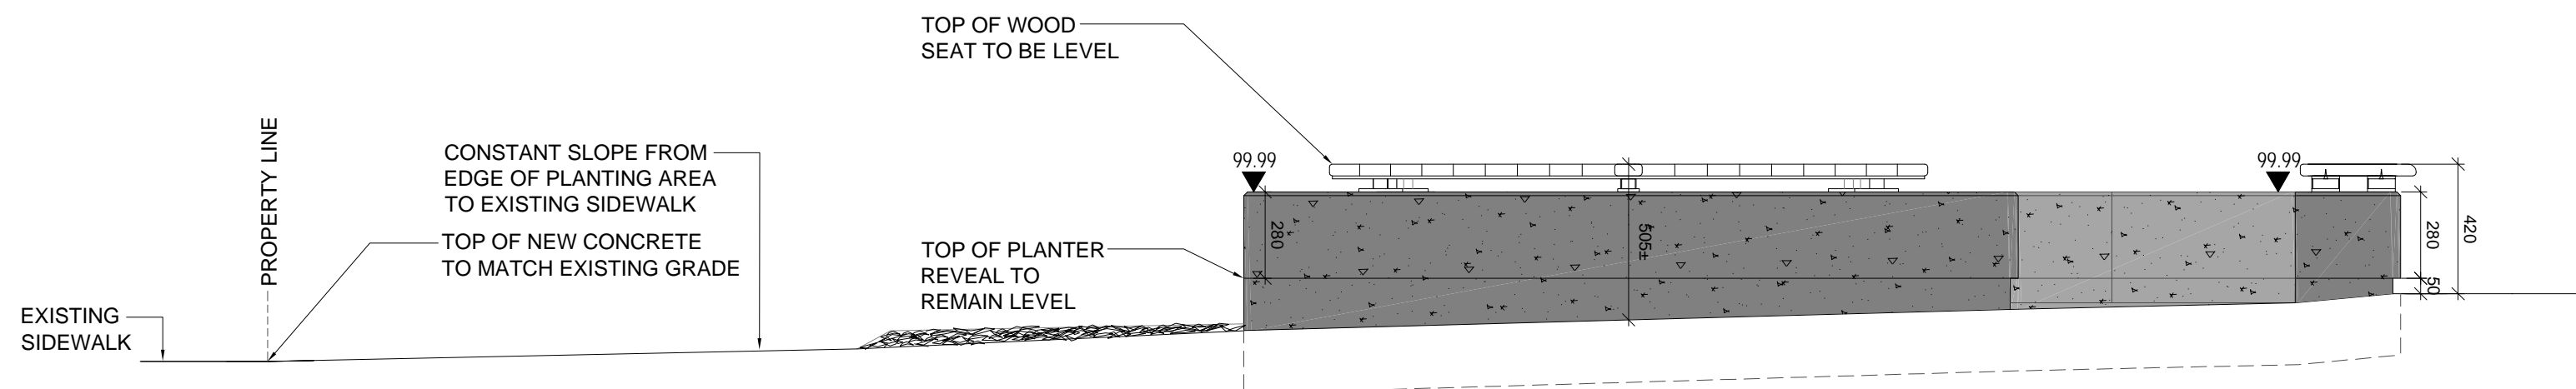

3
L7 SOUTH-NORTH ELEVATION - RAISED CONCRETE PLANTER
SCALE: 1:20


NOT FOR CONSTRUCTION FOR PRICING PURPOSES ONLY

All measurements in millimeters, unless otherwise noted.

RO	ISSUED FOR TENDER	10.05.03	JW
NO.	REVISION	DATE	BY

DESIGNED BY	JW	CHECKED BY	DM
DRAWN BY	WF/JW	APPROVED BY	DM
HOR. SCALE:	AS SHOWN	RELEASED FOR CONSTRUCTION:	
VERTICAL:		DATE	2010.04.27

LANDSCAPE ARCHITECT'S SEAL

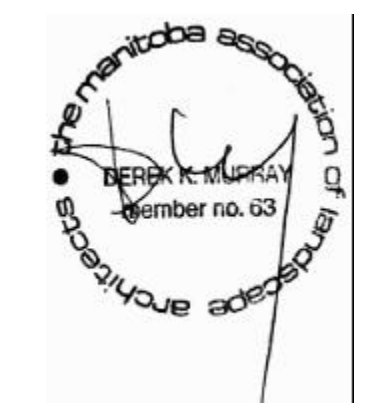

<p>THE CITY OF WINNIPEG DEPARTMENT OF PLANNING, PROPERTY AND DEVELOPMENT</p>	PROJECT TITLE	SHEET OF
	SITeworks AT DEER LODGE COMMUNITY CENTRE	07 OF 09
<p>DETAILS</p>	COMPUTER FILE NAME	CITY DRAWING NUMBER
	644-2009-SW_2010.05.04.DWG	L7