



A PARTIAL SITE PLAN - WEST
SCALE: 1 : 1000

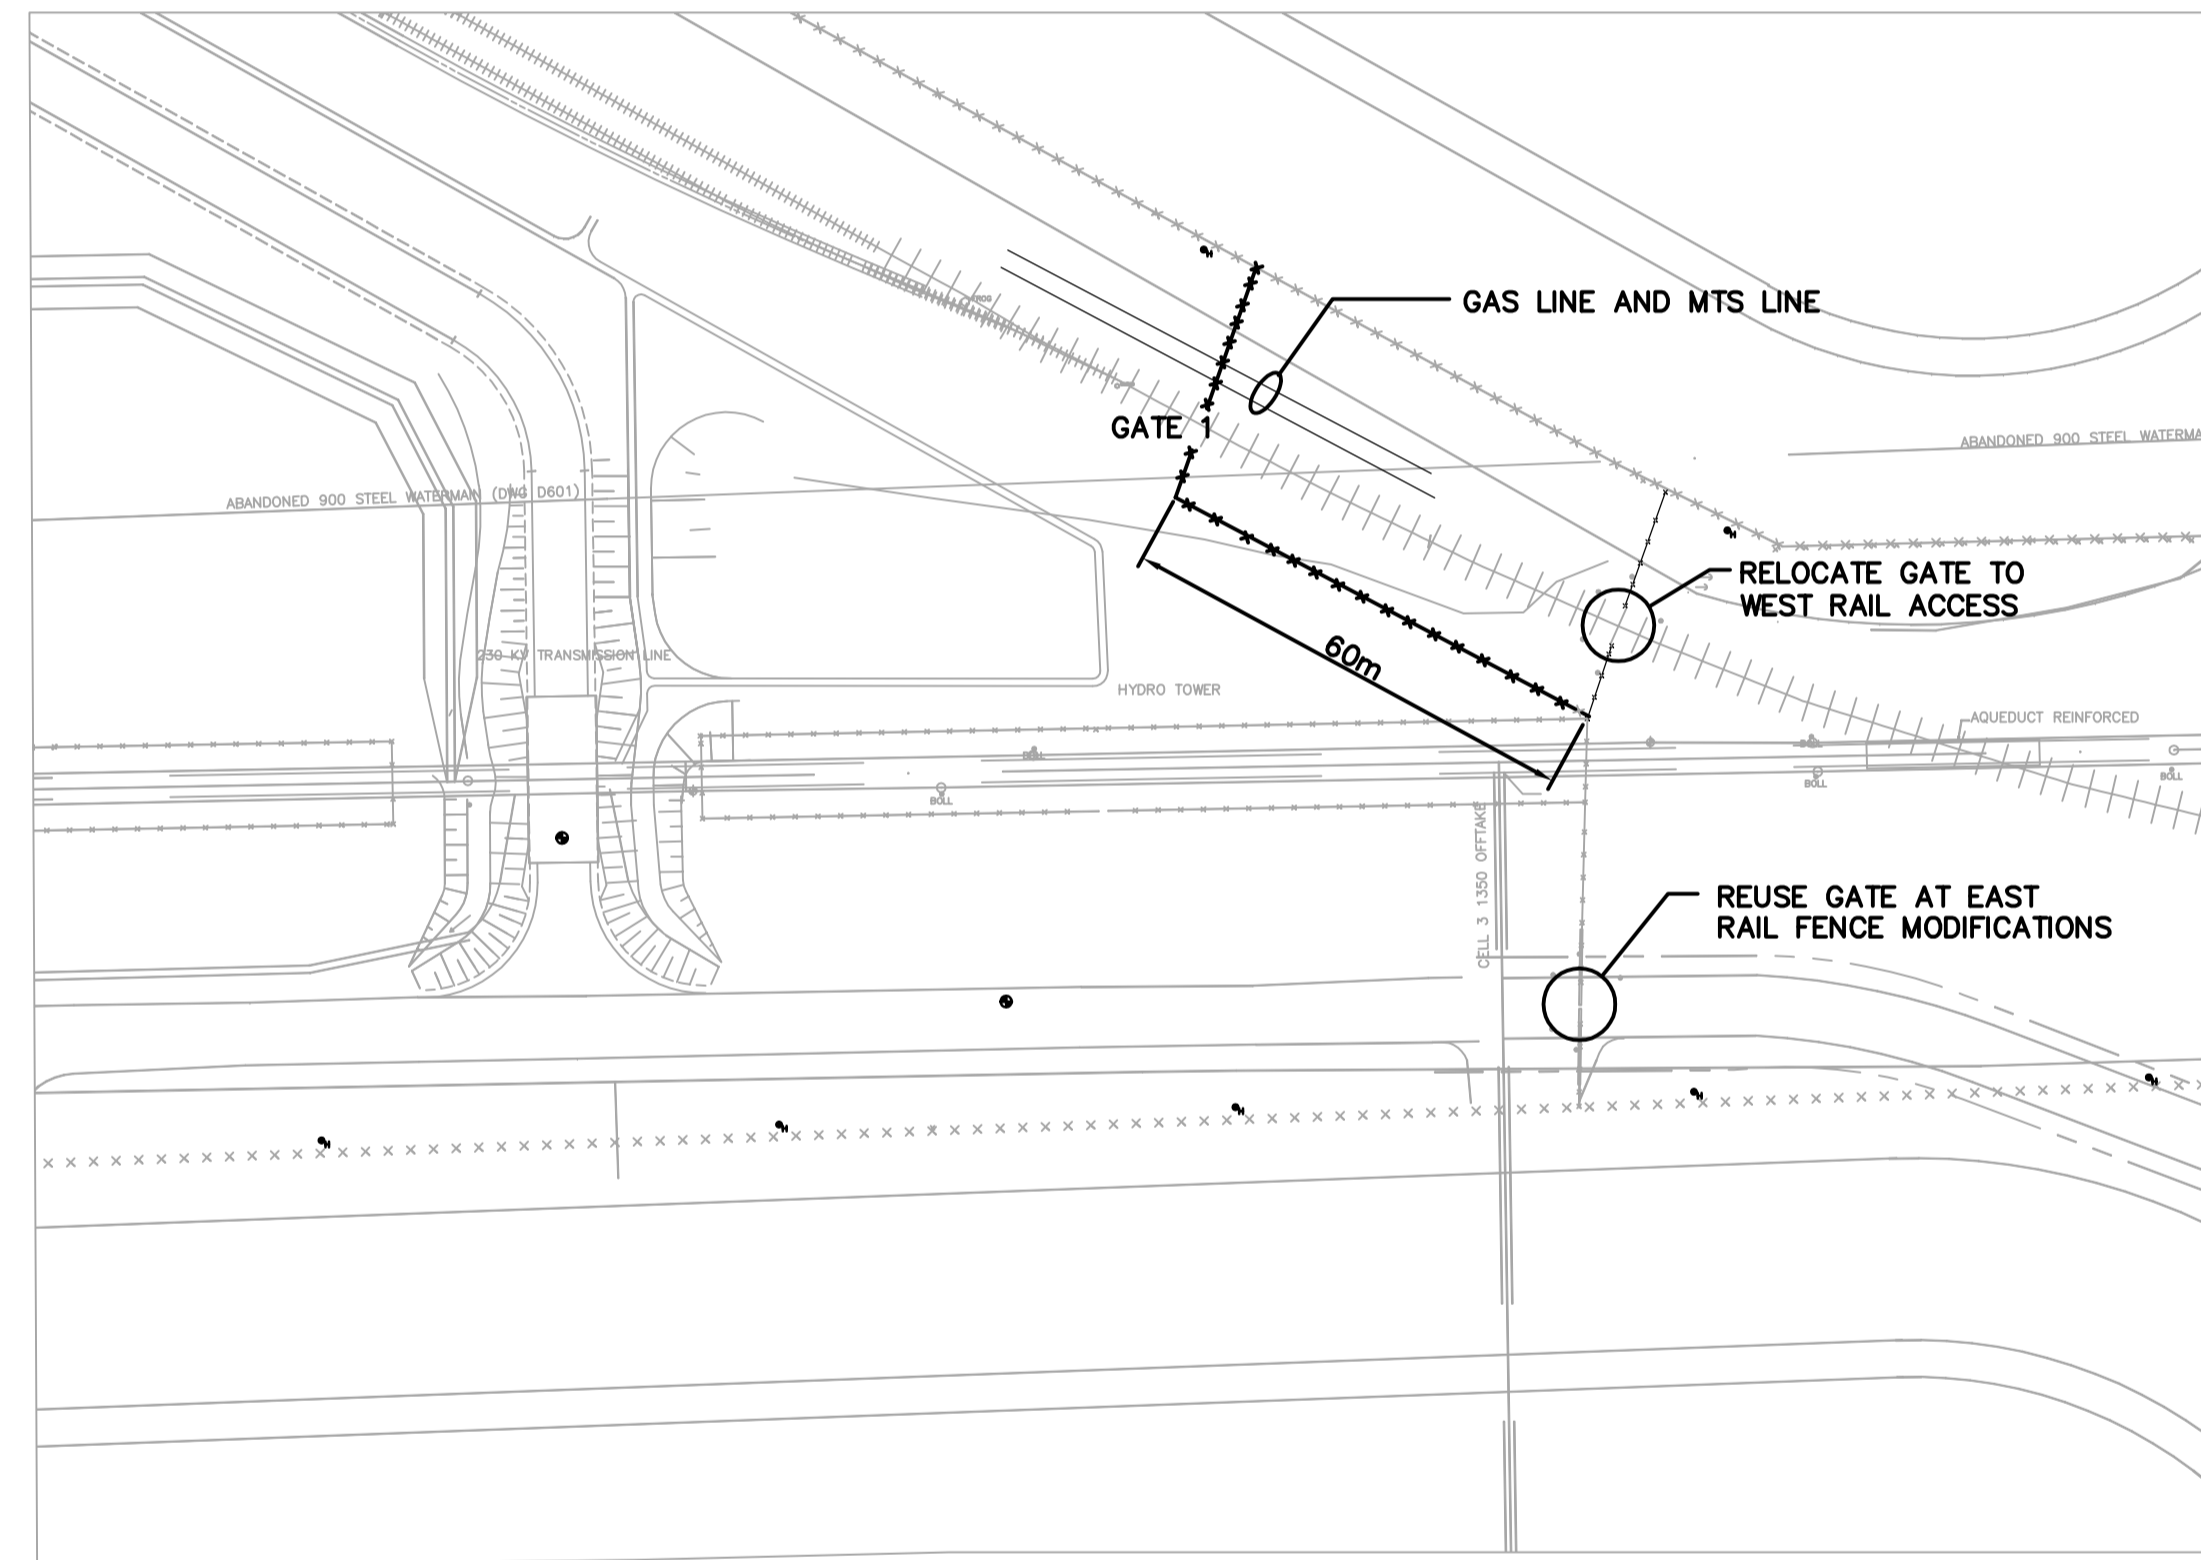

B PARTIAL SITE PLAN - EAST
SCALE: 1 : 1000

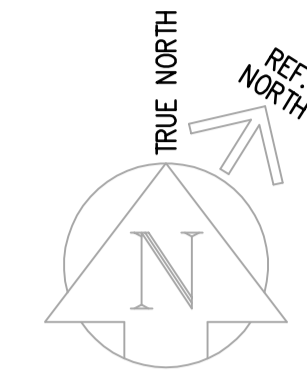

- LEGEND**
- × × × EXISTING FENCE TO BE REMOVED. TURN OVER EXCESS MATERIAL TO OWNER AT LOCATION DESIGNATED ON SITE.
 - × — NEW FENCE. USE SALVAGED OR NEW MATERIAL

- NOTES**
- INSTALL GATES IN ORDER AS NUMBERED, USE EXCESS MAIN ACCESS TO START INSTALLATION. INSTALL NEW GATE BEFORE REMOVING EXISTING GATE.

B.M. ELEV.						ENGINEER'S SEAL			
		Frederickson Cooper ARCHITECTS						WATER AND WASTE DEPARTMENT ENGINEERING DIVISION	
		DESIGNED BY: LR	CHECKED BY:					WATER TREATMENT PLANT CONSTRUCTION OF ROADS AND LANDSCAPING	
		DRAWN BY: ERC	APPROVED BY:					CITY FILE NUMBER SHEET OF	
		SCALE: AS SHOWN	RELEASED FOR CONSTRUCTION BY:					CITY DRAWING NUMBER	
00	ISSUED FOR TENDER	09/09/13	LBR						
NO.	REVISIONS	DATE	BY	DATE	2009/09/04	DATE		CONSULTANT DRAWING NO. CM-G003	
								SITE FENCING LAYOUT CM-G003	