



A BUILDING SECTION DETAIL
B0005 1:50

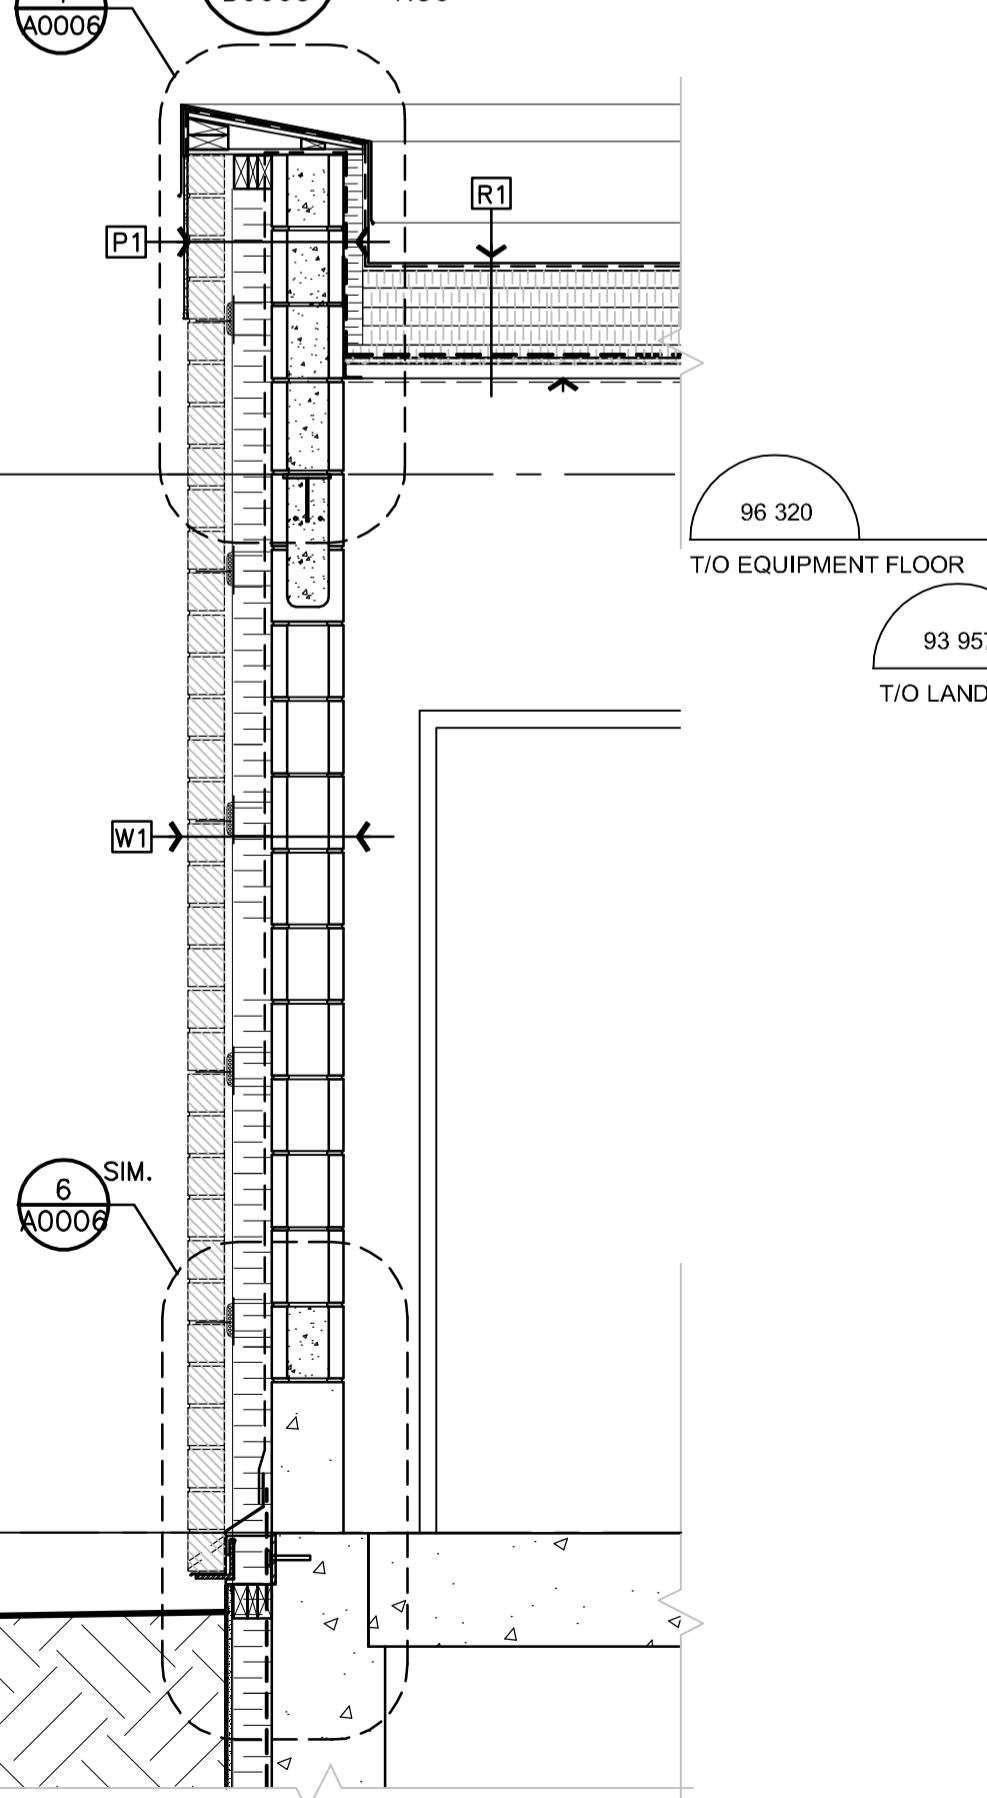


1 WALL SECTION - TYP.
B0005 1:20

B BUILDING SECTION DETAIL
B0005 1:50

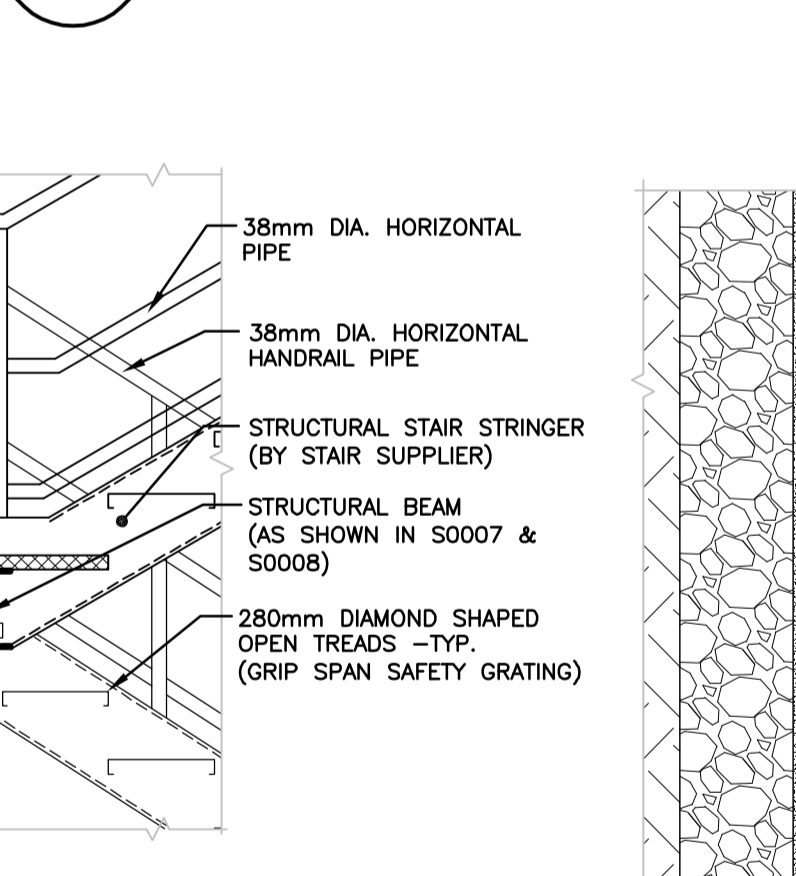

2 SECTION DETAIL
B0005 1:20

C BUILDING SECTION DETAIL
B0005 1:50

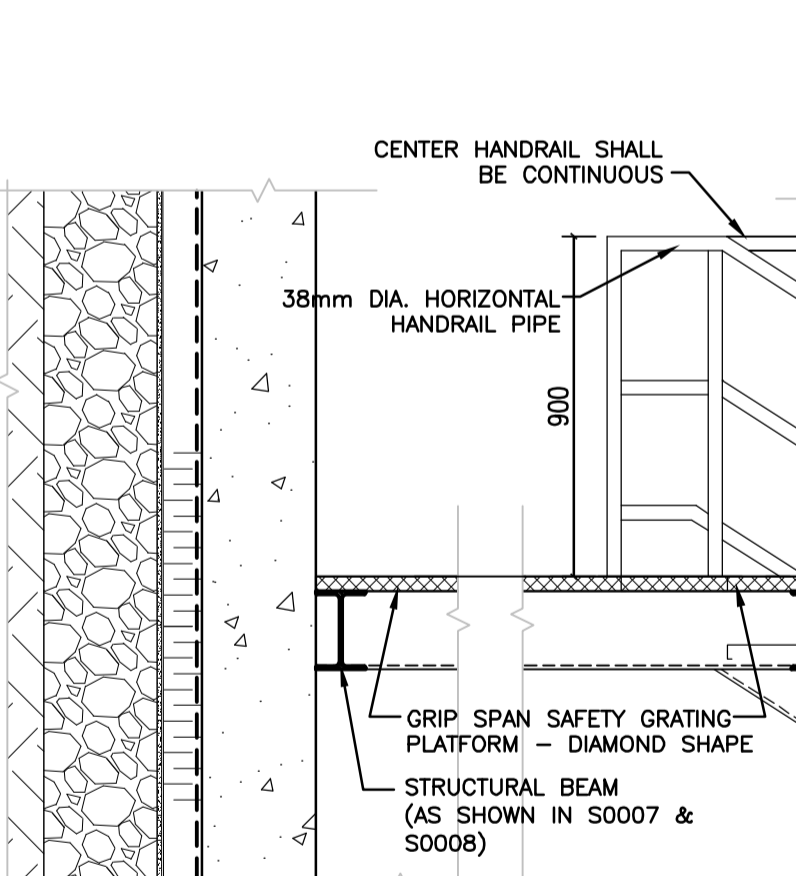

4 SECTION DETAIL
B0005 1:20

NOTE:
- ALL STAIR TREADS, GRATINGS AND RAILINGS TO BE: (ALUMINUM - GRIP SPAN)
- STRUCTURAL CHANNELS AND BEAMS AT LANDINGS TO BE HOT DIP GALVANIZED.

METRIC
WHOLE NUMBERS INDICATE MILLIMETRES
DECIMALIZED NUMBERS INDICATE METRES

APEGM
Certificate of Authorization
Stantec Consulting Ltd.
No. 1301 Date: _____

LOCATION APPROVED UNDERGROUND STRUCTURES	
SUPV. U/G STRUCTURES COMMITTEE	DATE
NOTE: LOCATION OF UNDERGROUND STRUCTURES AS SHOWN ARE BASED ON THE BEST INFORMATION AVAILABLE BUT NO GUARANTEE IS GIVEN THAT ALL EXISTING UTILITIES ARE SHOWN OR THAT THE GIVEN LOCATIONS ARE EXACT. CONFIRMATION OF EXISTENCE AND EXACT LOCATION OF ALL SERVICES MUST BE OBTAINED FROM THE INDIVIDUAL UTILITIES BEFORE PROCEEDING WITH CONSTRUCTION.	

B.M. ELEV.	
DESIGNED BY	W.O.
CHECKED BY	B.C.
DRAWN BY	W.O.
APPROVED BY	M.H.
HOR. SCALE:	AS NOTED
RELEASED FOR CONSTRUCTION:	
VERTICAL:	
DATE	09.09.21
NO. REVISIONS	
DATE	
BY	

Stantec Consulting Ltd.
905 Waverley Street, Winnipeg, Manitoba
Tel 204-489-5900 Fax 204-453-9012

DESIGNED BY	W.O.	CHECKED BY	B.C.
DRAWN BY	W.O.	APPROVED BY	M.H.
HOR. SCALE:	AS NOTED	RELEASED FOR CONSTRUCTION:	
VERTICAL:		DATE	

ENGINEER'S SEAL

THE CITY OF WINNIPEG
WATER AND WASTE DEPARTMENT

Winnipeg

**NORTH END WATER POLLUTION CONTROL FACILITIES
HAULED WASTEWATER RECEIVING FACILITIES
LEACHATE RECEIVING BUILDING
BUILDING SECTIONS AND SECTION DETAILS**

BID OPPORTUNITY NO. 822-2009
CITY DRAWING NUMBER 1-0101A-B0005-001
SHEET 1 OF 1

V:\1170\winnipeg\11701830\Drawings\404_working\sheet_files\architectural\sectors-n-a\11930s-102.dwg [0002]
 2010-02-17 08:18AM By: mason