



A BUILDING SECTION DETAIL
B0004 1:50

B BUILDING SECTION DETAIL
B0004 1:50


C BUILDING SECTION DETAIL
B0004 1:50

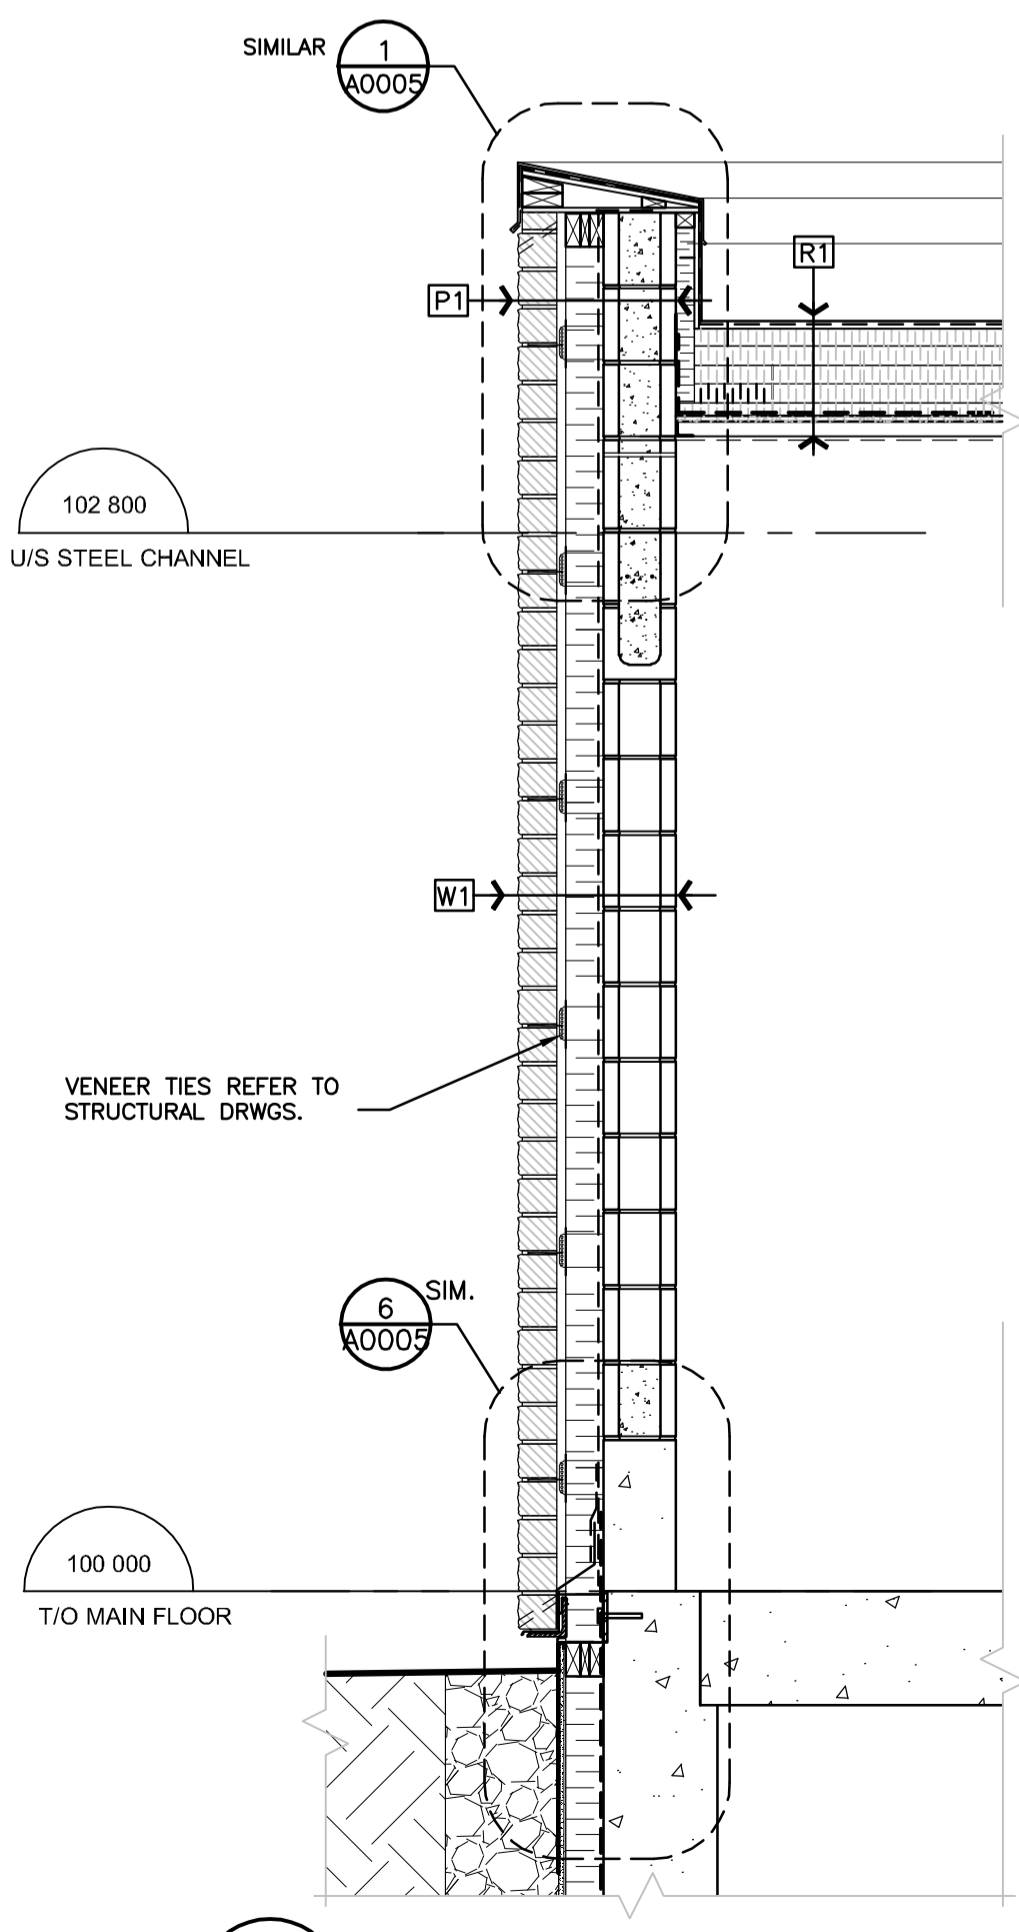

1 WALL SECTION
B0004 1:20

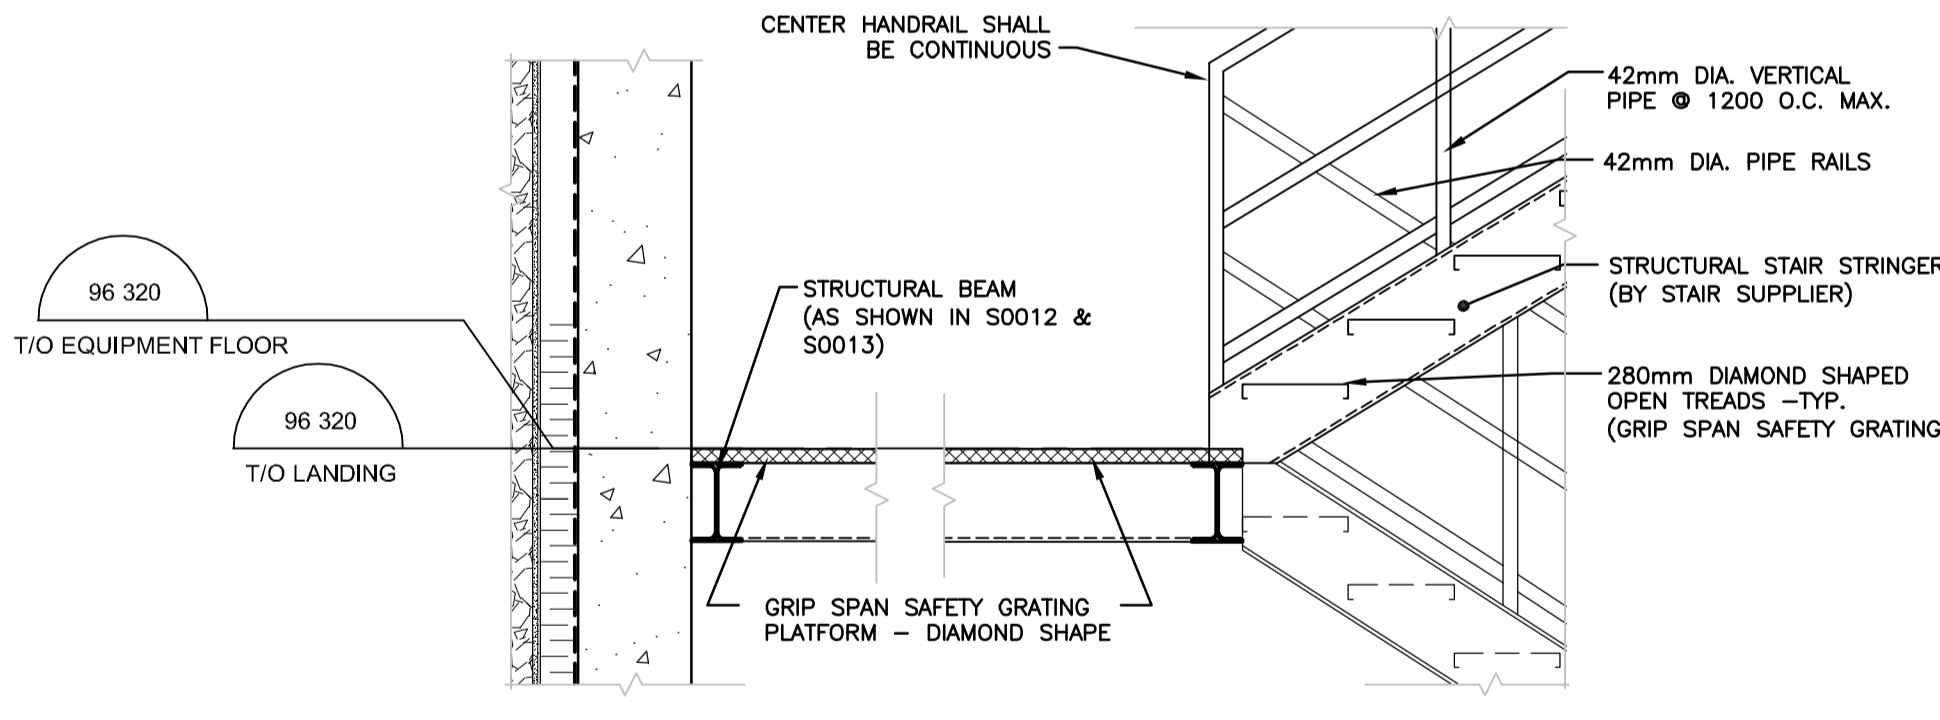

2 SECTION DETAIL
B0004 1:20

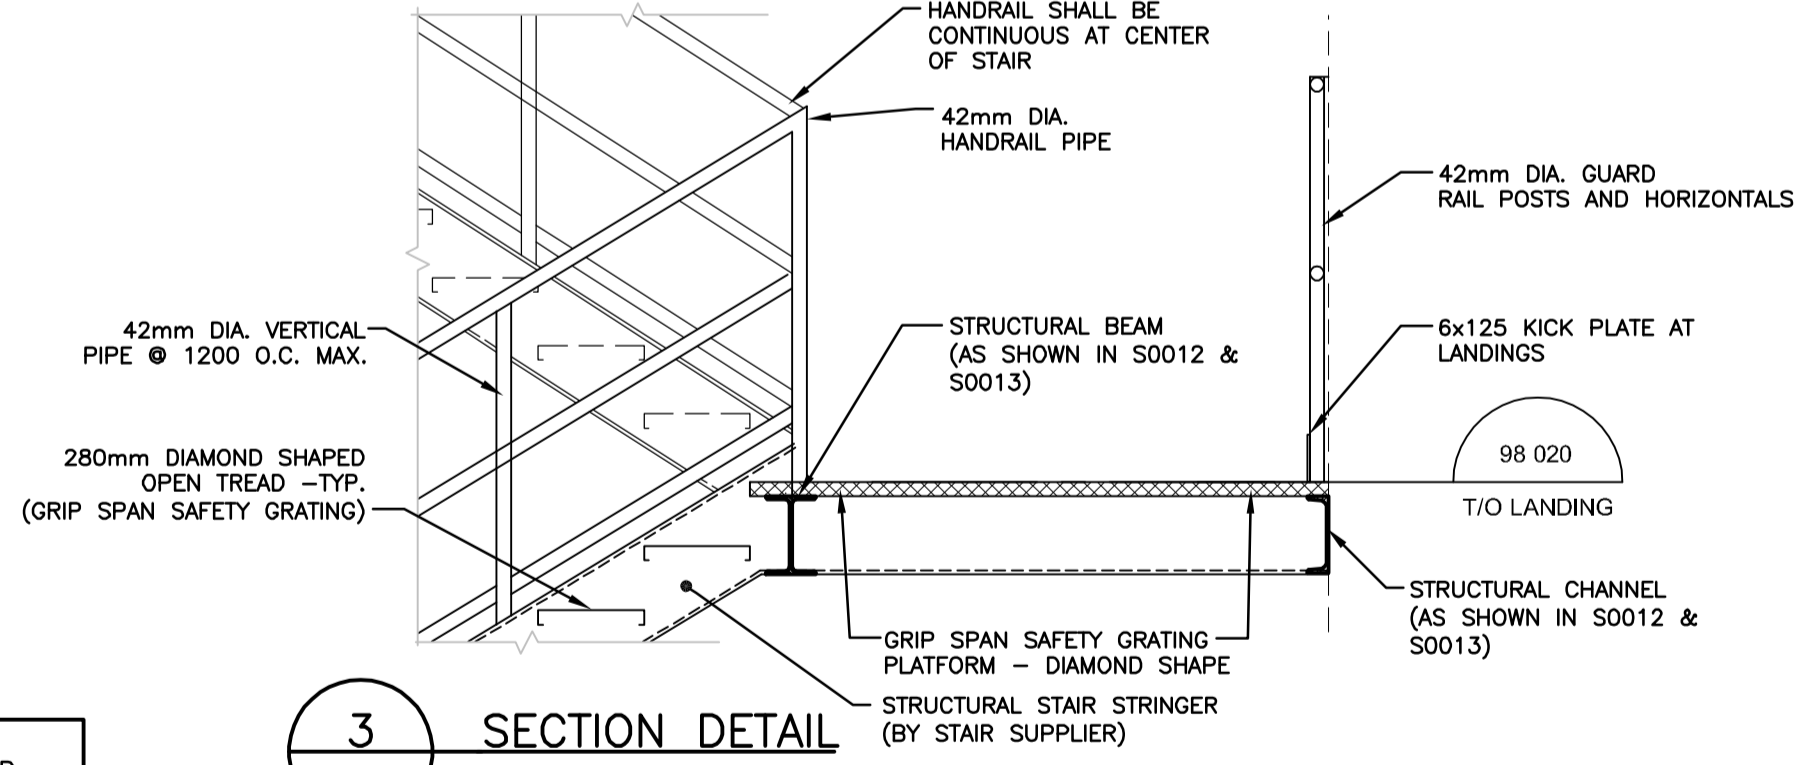

3 SECTION DETAIL
B0004 1:20

NOTE:
- ALL STAIR TREADS, GRATINGS AND RAILINGS TO BE: (ALUMINUM - GRIP SPAN)
- STRUCTURAL CHANNELS AND BEAMS AT LANDINGS TO BE HOT DIP GALVANIZED.

APEGM
Certificate of Authorization
Stantec Consulting Ltd.
No. 1301 Date: _____

METRIC
WHOLE NUMBERS INDICATE MILLIMETRES
DECIMALIZED NUMBERS INDICATE METRES

LOCATION APPROVED UNDERGROUND STRUCTURES

SUPV. U/G STRUCTURES COMMITTEE	DATE
NOTE: LOCATION OF UNDERGROUND STRUCTURES AS SHOWN ARE BASED ON THE BEST INFORMATION AVAILABLE BUT NO GUARANTEE IS GIVEN THAT ALL EXISTING UTILITIES ARE SHOWN OR THAT THE GIVEN LOCATIONS ARE EXACT. CONFIRMATION OF EXISTENCE AND EXACT LOCATION OF ALL SERVICES MUST BE OBTAINED FROM THE INDIVIDUAL UTILITIES BEFORE PROCEEDING WITH CONSTRUCTION.	

B.M. ELEV.	
DESIGNED BY	W.O.
CHECKED BY	B.C.
DRAWN BY	W.O.
APPROVED BY	M.H.
HOR. SCALE:	AS NOTED
RELEASED FOR CONSTRUCTION:	
VERTICAL:	
NO. REVISIONS	DATE BY
A	ISSUED FOR TENDER 10.02.16 WO
	DATE 09.09.21

Stantec Consulting Ltd.
905 Waverley Street, Winnipeg, Manitoba
Tel 204-489-5900 Fax 204-453-9012

DESIGNED BY: W.O. CHECKED BY: B.C.
DRAWN BY: W.O. APPROVED BY: M.H.

HOR. SCALE: AS NOTED
RELEASED FOR CONSTRUCTION: _____
VERTICAL: _____
DATE: 09.09.21

ENGINEER'S SEAL

BID OPPORTUNITY NO. XXX-2009

THE CITY OF WINNIPEG
WATER AND WASTE DEPARTMENT

Winnipeg

SOUTH END WATER POLLUTION CONTROL CENTRE
HAULED WASTEWATER RECEIVING FACILITIES
HAULED WASTEWATER BUILDING
BUILDING SECTIONS AND SECTION DETAILS

CITY DRAWING NUMBER: 1-0102A-B0004-001
SHEET 1 OF 1

V:\1170\wastwa\11701830\dwg\11701830\dwg\11701830-102.dwg [1-10] 2010-02-17 08:14:44 By: amon