



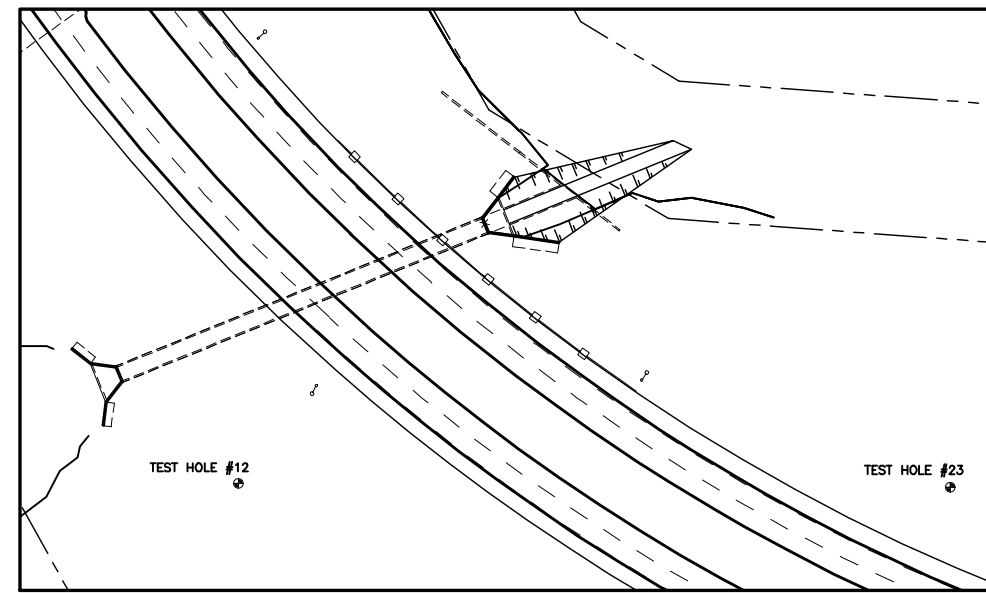

C.O.W. R.O.W.

LOT 16 DRAIN

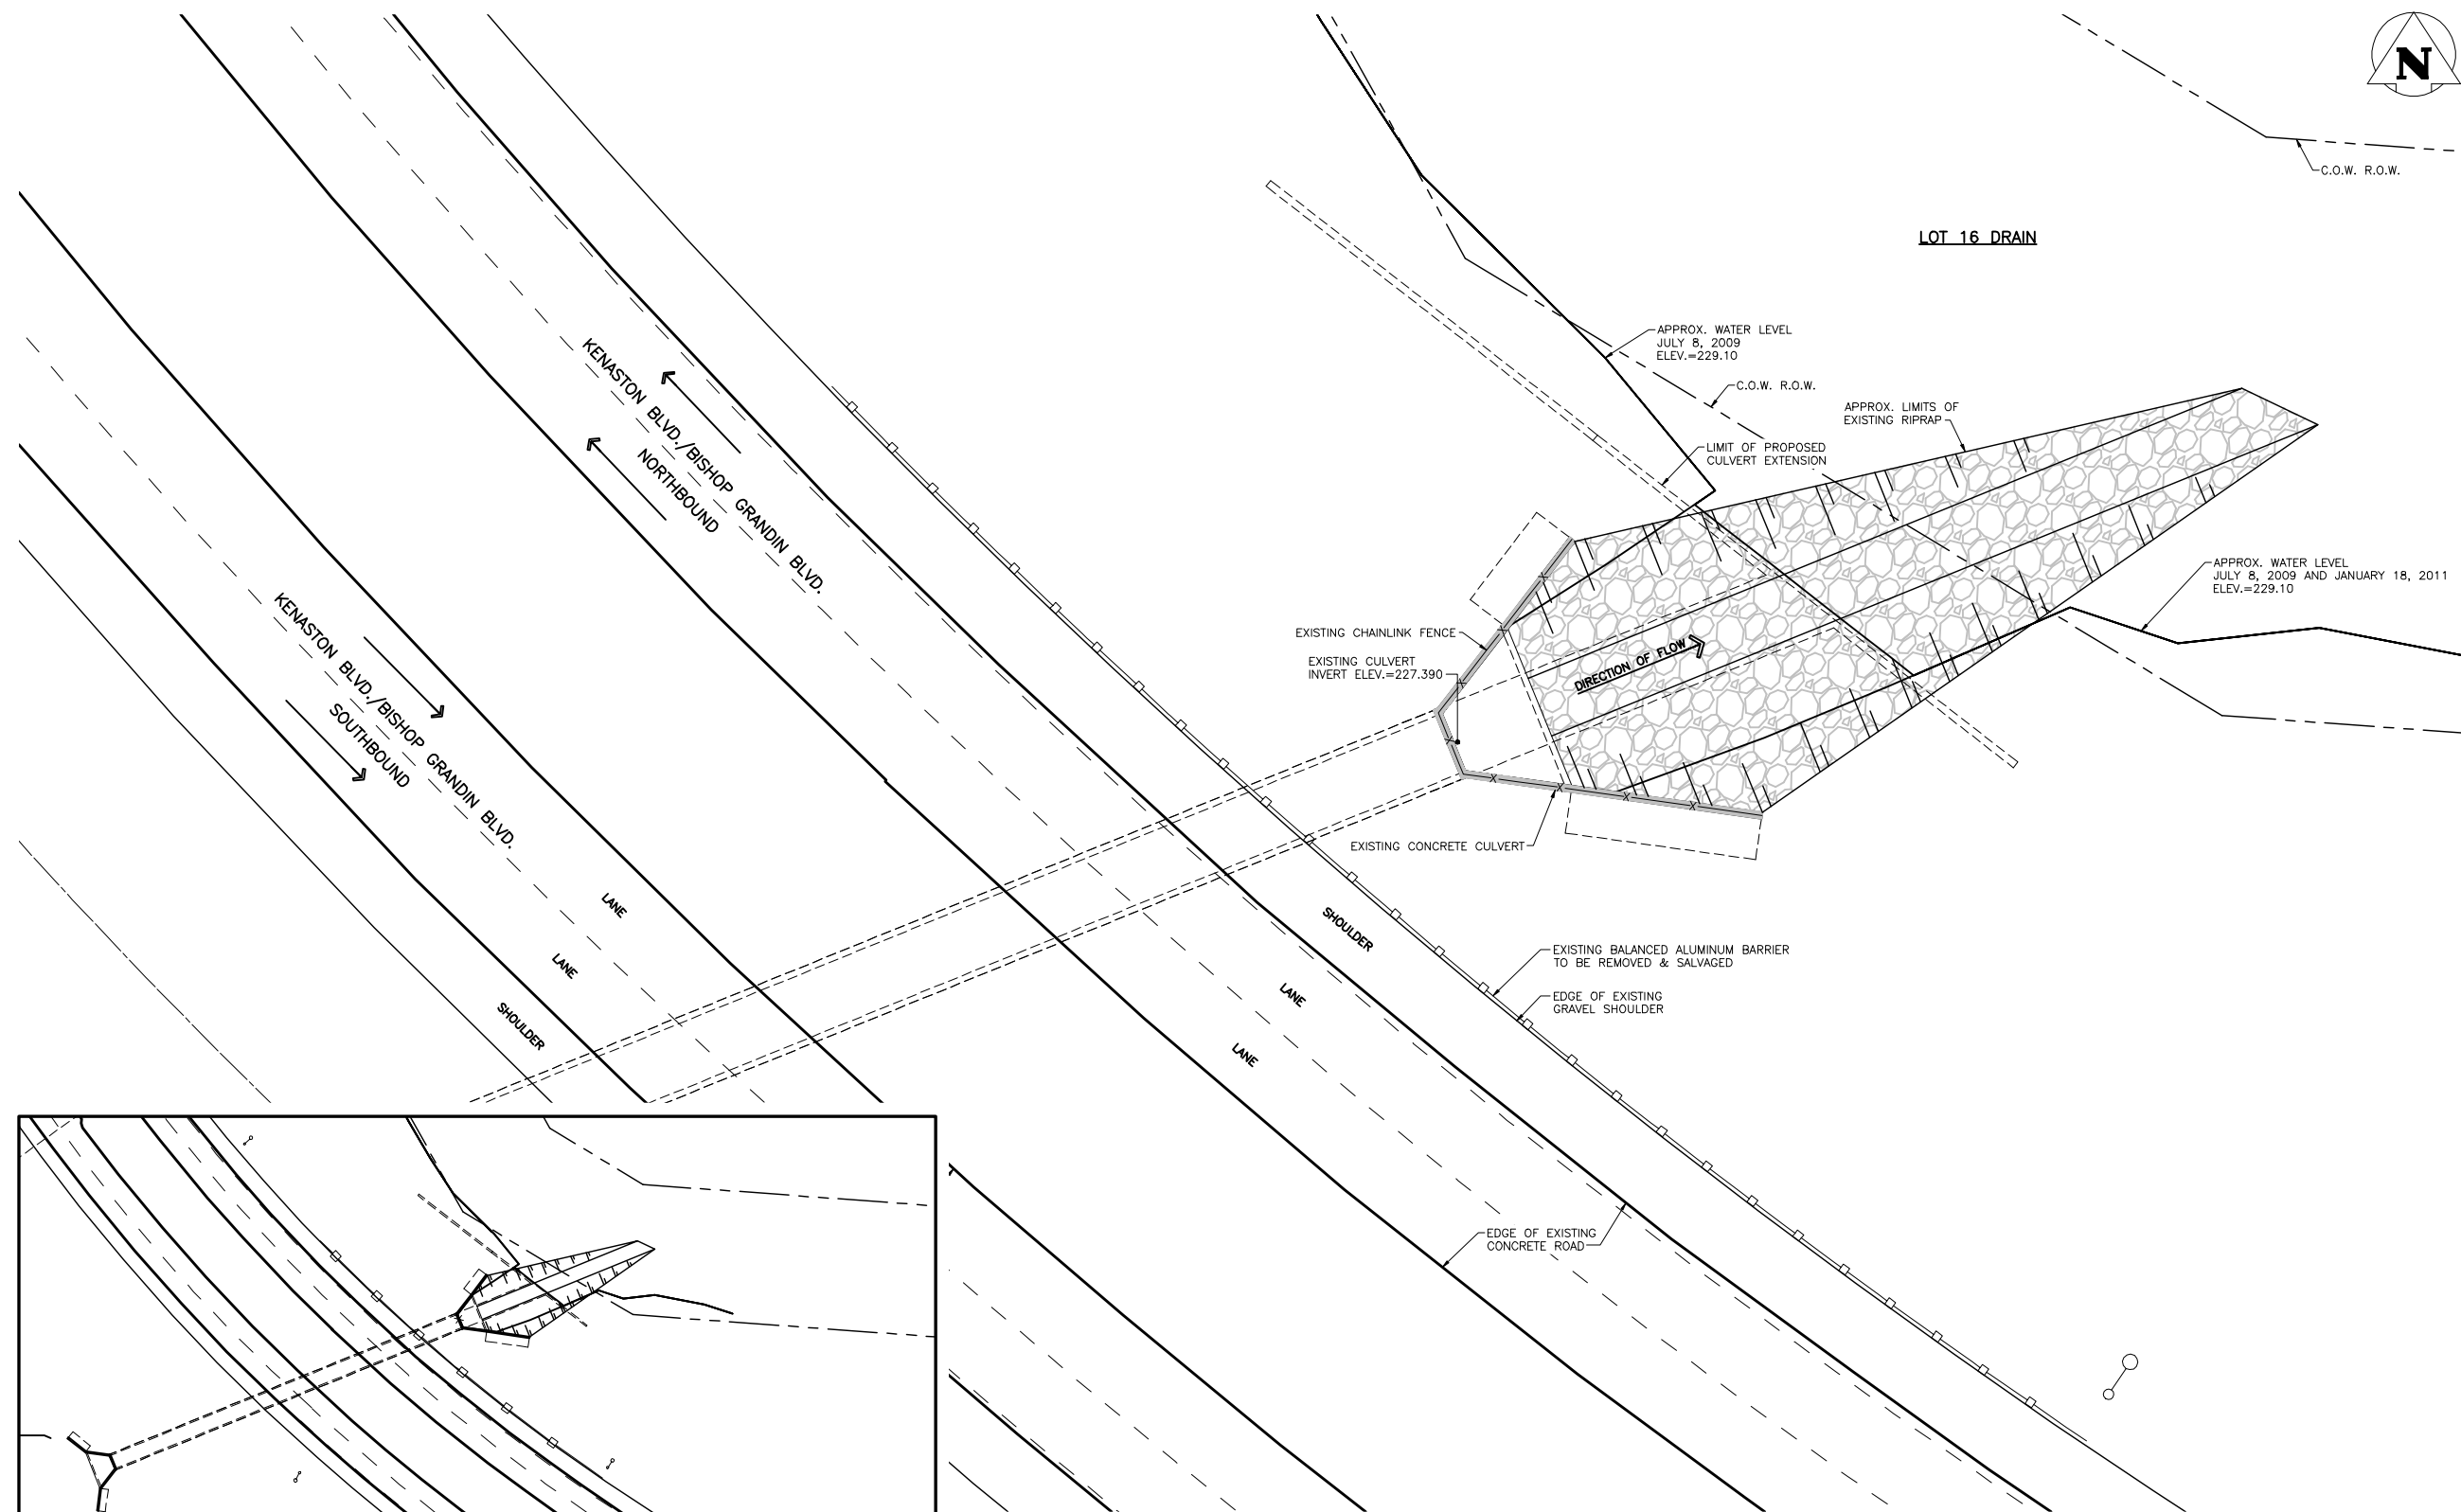

KEY PLAN  
N.T.S.

**LOCATION APPROVED UNDERGROUND STRUCTURES**

| SUPV. U/G STRUCTURES COMMITTEE | DATE |
|--------------------------------|------|
|                                |      |
|                                |      |
|                                |      |
|                                |      |

**NOTE:**  
LOCATION OF UNDERGROUND STRUCTURES AS SHOWN ARE BASED ON THE BEST INFORMATION AVAILABLE BUT NO GUARANTEE IS GIVEN THAT ALL EXISTING UTILITIES ARE SHOWN OR THAT THE GIVEN LOCATIONS ARE EXACT. CONFIRMATION OF EXISTENCE AND EXACT LOCATION OF ALL SERVICES MUST BE OBTAINED FROM THE INDIVIDUAL UTILITIES BEFORE PROCEEDING WITH CONSTRUCTION.

| B.M. ELEV. |  |  |  |
|------------|--|--|--|
|            |  |  |  |
|            |  |  |  |
|            |  |  |  |
|            |  |  |  |

**Stantec Consulting Ltd.**  
905 Waverley Street, Winnipeg, Manitoba  
Tel 204-489-5900 Fax 204-453-9012

|                              |                                      |
|------------------------------|--------------------------------------|
| DESIGNED BY<br><b>K.S.A.</b> | CHECKED BY<br><b>V.M.M. / K.S.A.</b> |
| DRAWN BY<br><b>J.M.B.</b>    | APPROVED BY<br><b>K.S.A.</b>         |

SCALE: 1:150  
RELEASED FOR CONSTRUCTION: 09.12.11

ENGINEER'S SEAL  
CONSULTANT DRAWING NO. **SS-101**

**THE CITY OF WINNIPEG**  
WATER AND WASTE DEPARTMENT  
ENGINEERING DIVISION

**Winnipeg**

**KENASTON BOULEVARD**  
AT BISHOP GRANDIN BOULEVARD  
CONCRETE CULVERT EXTENSION  
SITE PLAN - EXISTING

|   |
|---|
| SHEET OF<br><b>2</b> OF <b>14</b>                     |
| CAD FILE DRAWING NUMBER<br><b>04840ss-101-727.dwg</b> |
| CITY DRAWING NUMBER<br><b>C375-II-02</b>              |

W:\137\urban\1370460\urban\402\_dwg\hvac\_dwg\c375-11-02.dwg  
2011-10-11 10:58:46 By: jmoore