





LOT 16 DRAIN

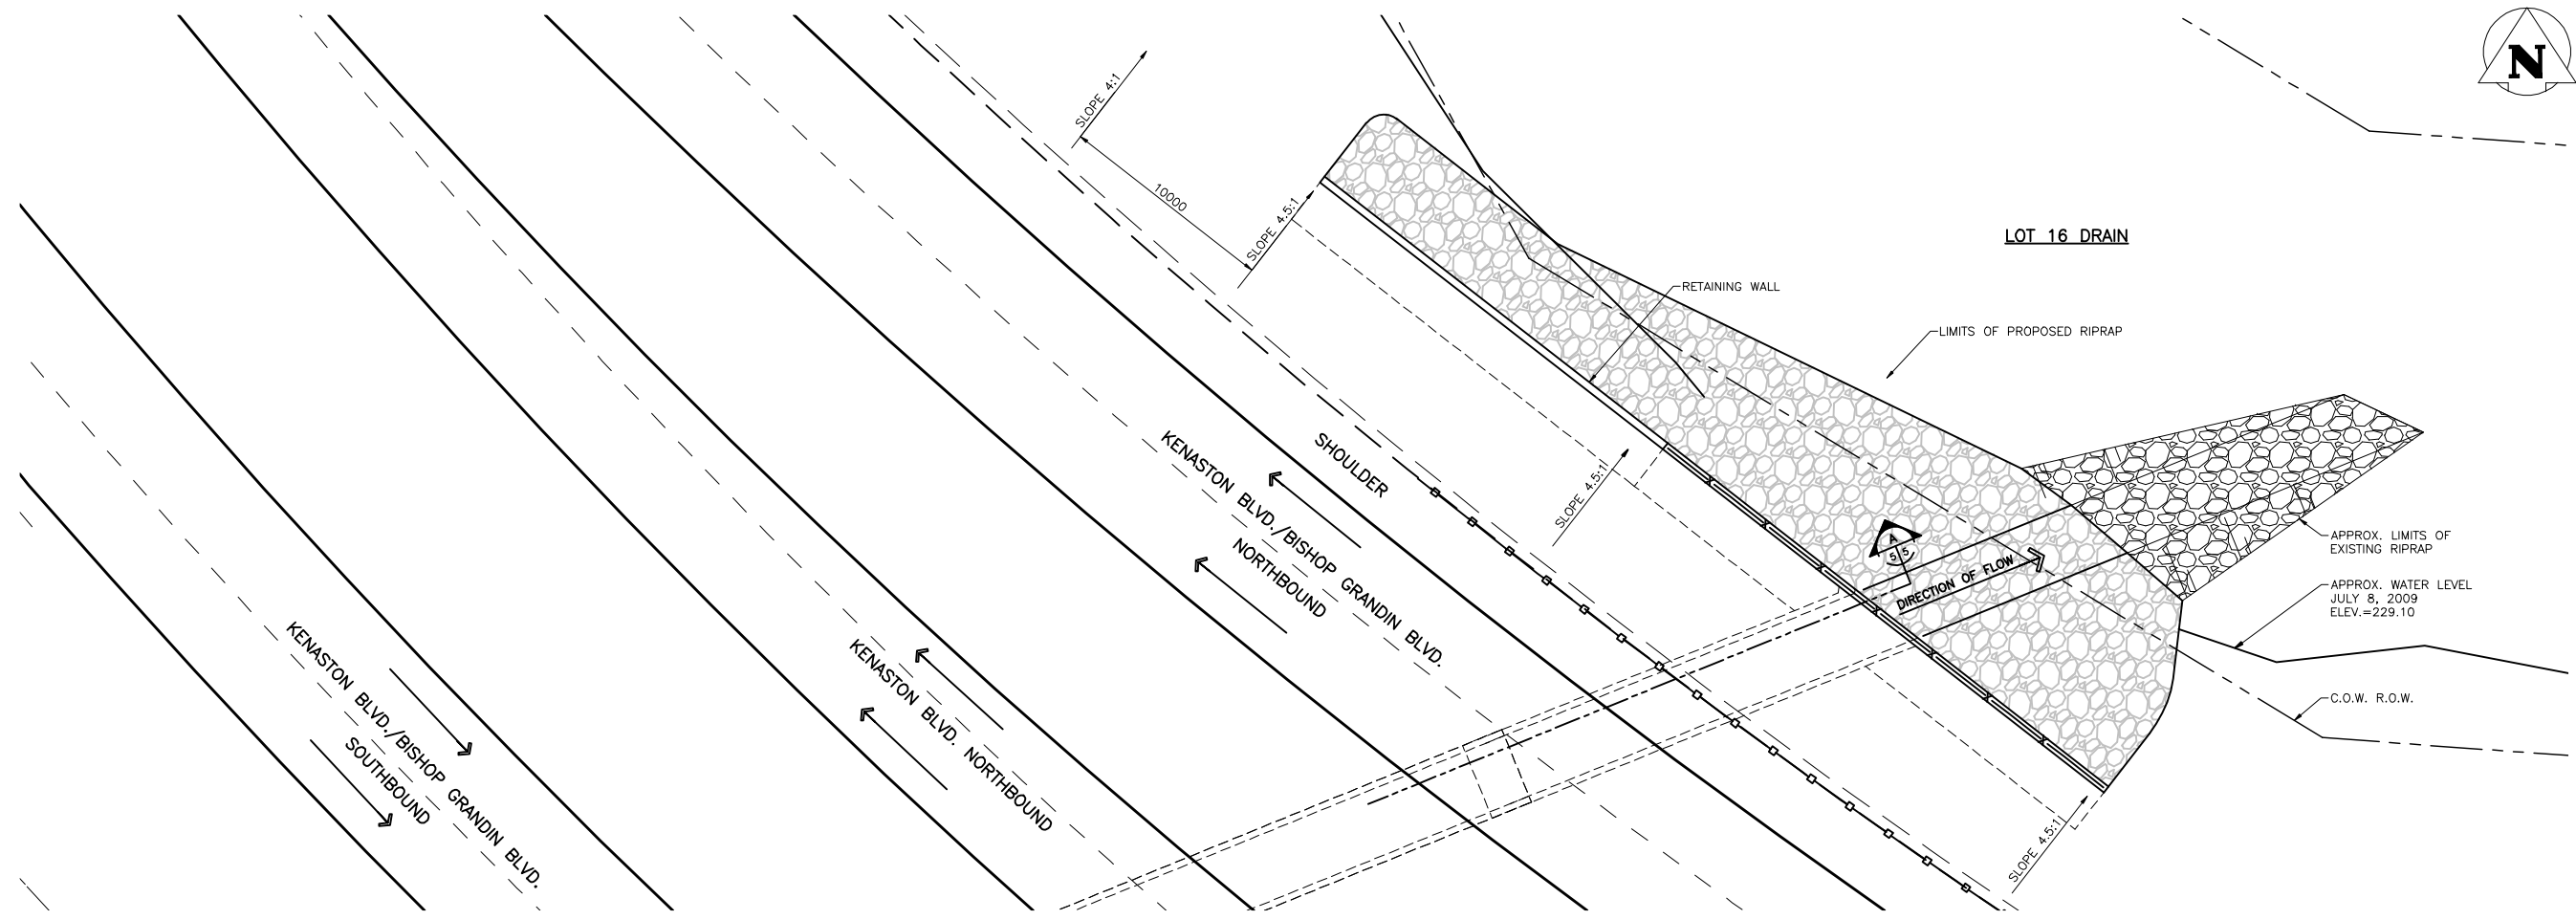

APPROX. LIMITS OF EXISTING RIPRAP
 APPROX. WATER LEVEL JULY 8, 2009 ELEV.=229.10
 C.O.W. R.O.W.

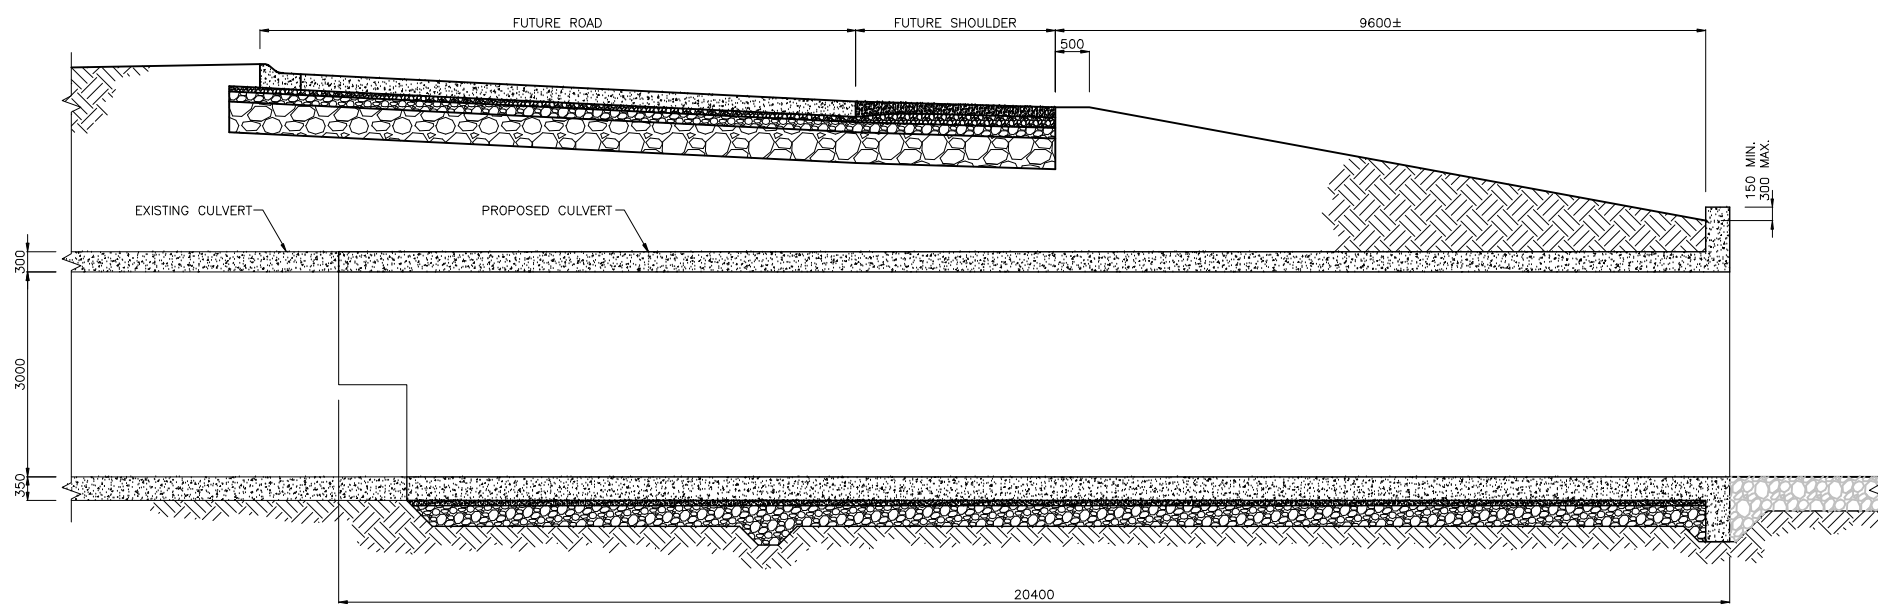

SECTION A-5 1:50

BENCHMARK: 84R635 - Lake Crest Rd. & Waverley St., Tblt. on top of 0.05m dia. x 2.4m iron pipe, 14.2m N. of S.L. of Lake Crest Rd. & 0.6m E. of E.L. of Waverley St.

FOR INFORMATION ONLY

LOCATION APPROVED UNDERGROUND STRUCTURES

SUPV. U/G STRUCTURES COMMITTEE	DATE

NOTE:
 LOCATION OF UNDERGROUND STRUCTURES AS SHOWN ARE BASED ON THE BEST INFORMATION AVAILABLE BUT NO GUARANTEE IS GIVEN THAT ALL EXISTING UTILITIES ARE SHOWN OR THAT THE GIVEN LOCATIONS ARE EXACT. CONFIRMATION OF EXISTENCE AND EXACT LOCATION OF ALL SERVICES MUST BE OBTAINED FROM THE INDIVIDUAL UTILITIES BEFORE PROCEEDING WITH CONSTRUCTION.

NO.	REVISIONS	DATE	BY
0	ISSUED FOR TENDER	11.01.06	K.S.A.

Stantec Consulting Ltd.
 905 Waverley Street, Winnipeg, Manitoba
 Tel 204-489-5900 Fax 204-453-9012

DESIGNED BY K.S.A.	CHECKED BY S.R.S. / K.S.A.
DRAWN BY J.M.B.	APPROVED BY K.S.A.
SCALE: 1:150 U.N.O.	RELEASED FOR CONSTRUCTION: DATE

ENGINEER'S SEAL
CONSULTANT DRAWING NO. SS-104

THE CITY OF WINNIPEG
 WATER AND WASTE DEPARTMENT
 ENGINEERING DIVISION

Winnipeg

KENASTON BOULEVARD
 AT BISHOP GRANDIN BOULEVARD
 CONCRETE CULVERT EXTENSION
 SITE PLAN - COMPLETION OF FUTURE ROADS

SHEET 5	OF 13
CAD FILE DRAWING NUMBER 04840ss-104-727.dwg	
CITY DRAWING NUMBER C375-II-05	

X:\17\winnipeg\1720\04840\winnipeg_042_design\sheet_05.dwg (user:KSA) 11/01/2006 10:44:27 AM
 2011-11-08 10:28:24 AM By: j.m.b.