


A1 SIZE 23.4" x 33.1" (594mm x 841mm)


PLOT: 10/03/24 11:00:08 AM

AECOM FILE NAME: 0265-412-00_01-S-0103_RX.dwg Saved By: crossmanc

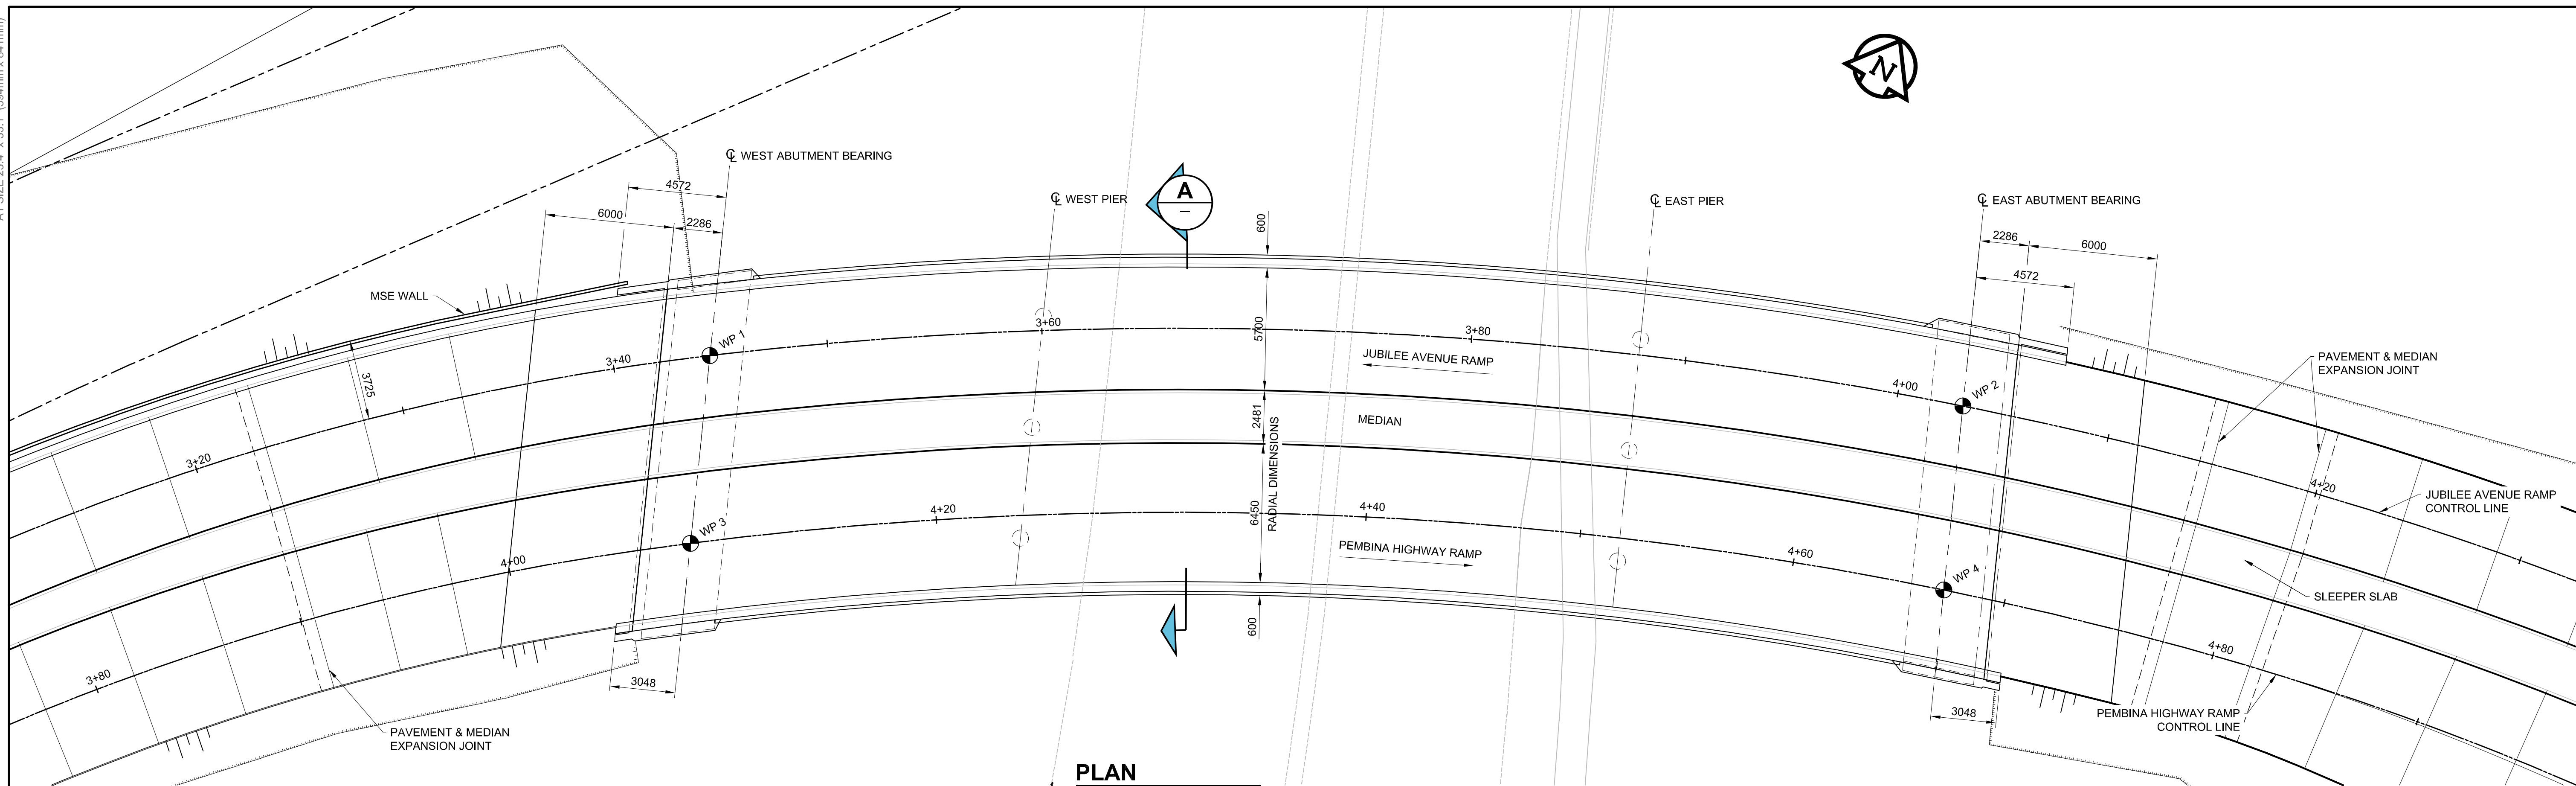

PLAN


SCALE 1:150

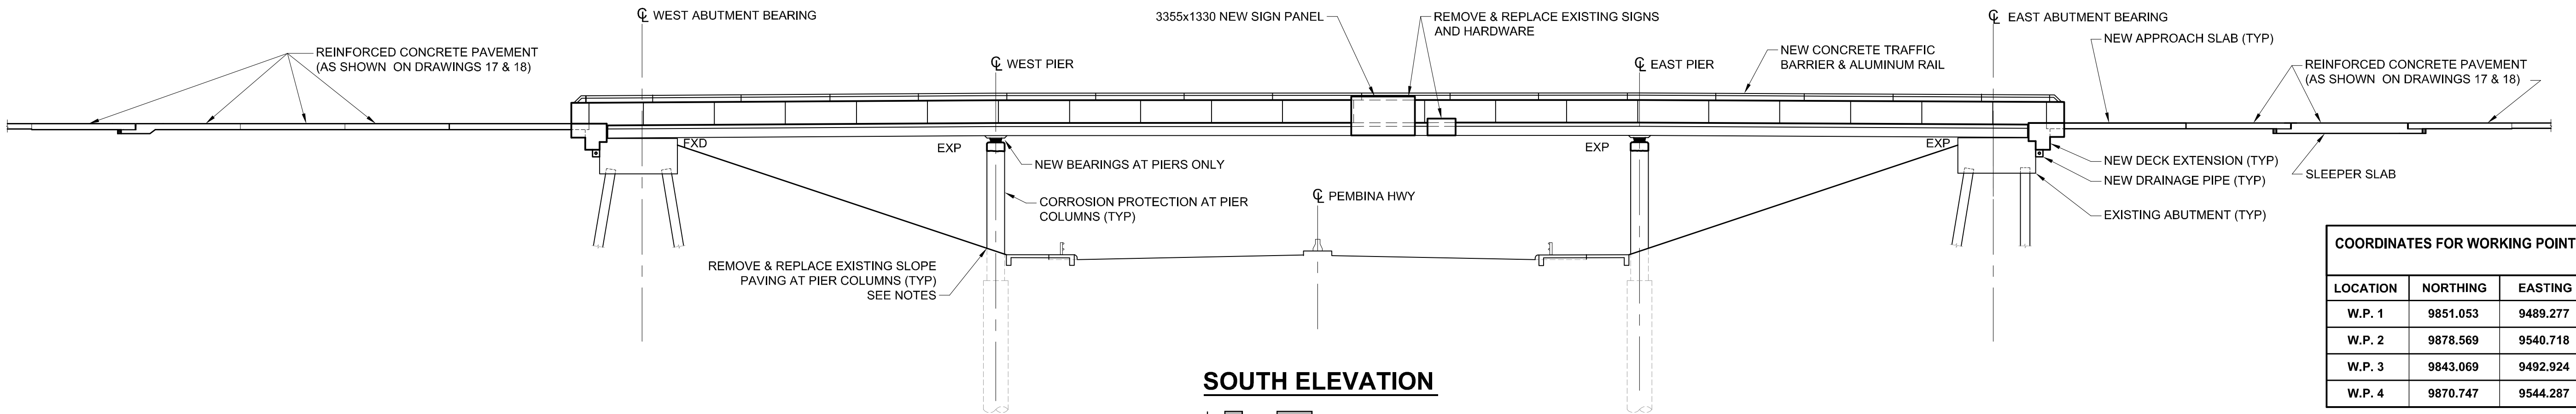

SOUTH ELEVATION

SCALE 1:150

COORDINATES FOR WORKING POINTS		
LOCATION	NORTHING	EASTING
W.P. 1	9851.053	9489.277
W.P. 2	9878.569	9540.718
W.P. 3	9843.069	9492.924
W.P. 4	9870.747	9544.287

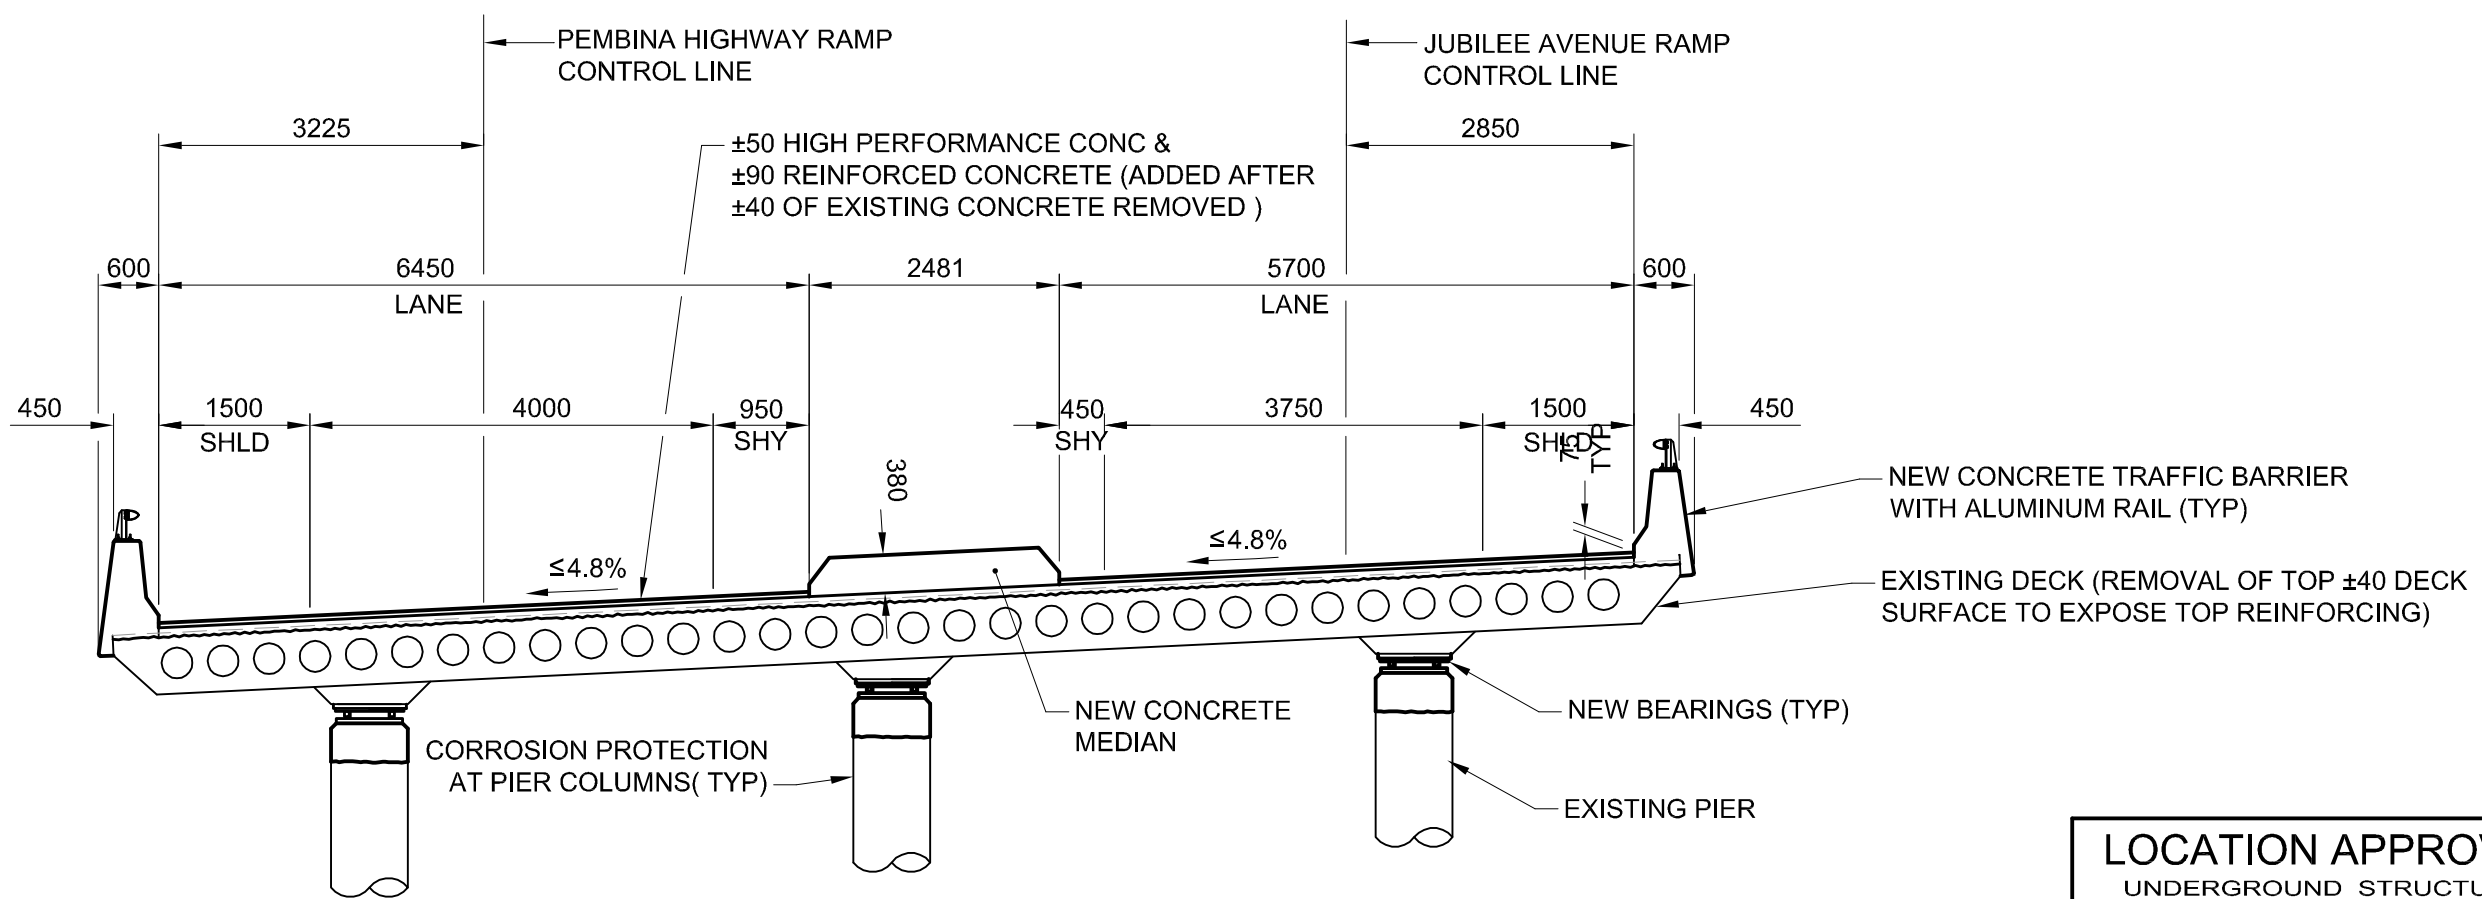

SECTION

SCALE 1:75

TYPICAL

- NOTE:
- RESTORE THE SIDEWALKS AND CONCRETE SLOPE TO THE PREVIOUSLY EXISTING CONDITION.
 - SEE EXISTING DRAWINGS (AVAILABLE FOR VIEWING) FOR DETAILS

LOCATION APPROVED
UNDERGROUND STRUCTURES

SUPR. U/G STRUCTURES COMMITTEE DATE

NOTE:
LOCATION OF UNDERGROUND STRUCTURES AS SHOWN ARE BASED ON THE BEST INFORMATION AVAILABLE. BUT NO GUARANTEE IS GIVEN THAT ALL EXISTING UTILITIES ARE SHOWN OR THAT THE GIVEN LOCATIONS ARE EXACT. CONFIRMATION OF EXISTENCE AND EXACT LOCATION OF ALL SERVICES MUST BE OBTAINED FROM THE INDIVIDUAL UTILITIES BEFORE PROCEEDING WITH CONSTRUCTION.

NO.	REVISIONS	DATE	BY
0	ISSUED FOR CONSTRUCTION	10/03/24	CPK
B	ISSUED FOR 100% REVIEW	10/03/08	DJH
A	ISSUED FOR 30% REVIEW	10/01/28	DJH

AECOM

DESIGNED BY: AP
CHECKED BY: SBB / CGC

DRAWN BY: DJH
APPROVED BY:

HOR. SCALE: AS NOTED
VERT. SCALE: AS NOTED

DATE: YY/MM/DD

AECOM
Certificate of Authorization
AECOM Canada Ltd.
Original dated on: 2010/03/24
No. 4671

PROFESSIONAL'S SEAL
PROVINCE OF MANITOBA
REGISTERED PROFESSIONAL ENGINEER
A. POCHANART
Member 30017
MARCH 24/2018
CONSULTANT DRAWING NO.
0265-412-00_01-S-0103_RX.dwg

THE CITY OF WINNIPEG
PUBLIC WORKS DEPARTMENT
ENGINEERING DIVISION

JUBILEE AVENUE OVERPASS REHABILITATION

GENERAL ARRANGEMENT

CITY DRAWING NUMBER: B124-10-04
SHEET 04 OF 51
DRAWING No. 04
REV 0

BID OPPORTUNITY NO. 133-2010