


INKSTER BOULEVARD (PR 221)

#2695 INKSTER
PLAYER'S GOLF COURSE

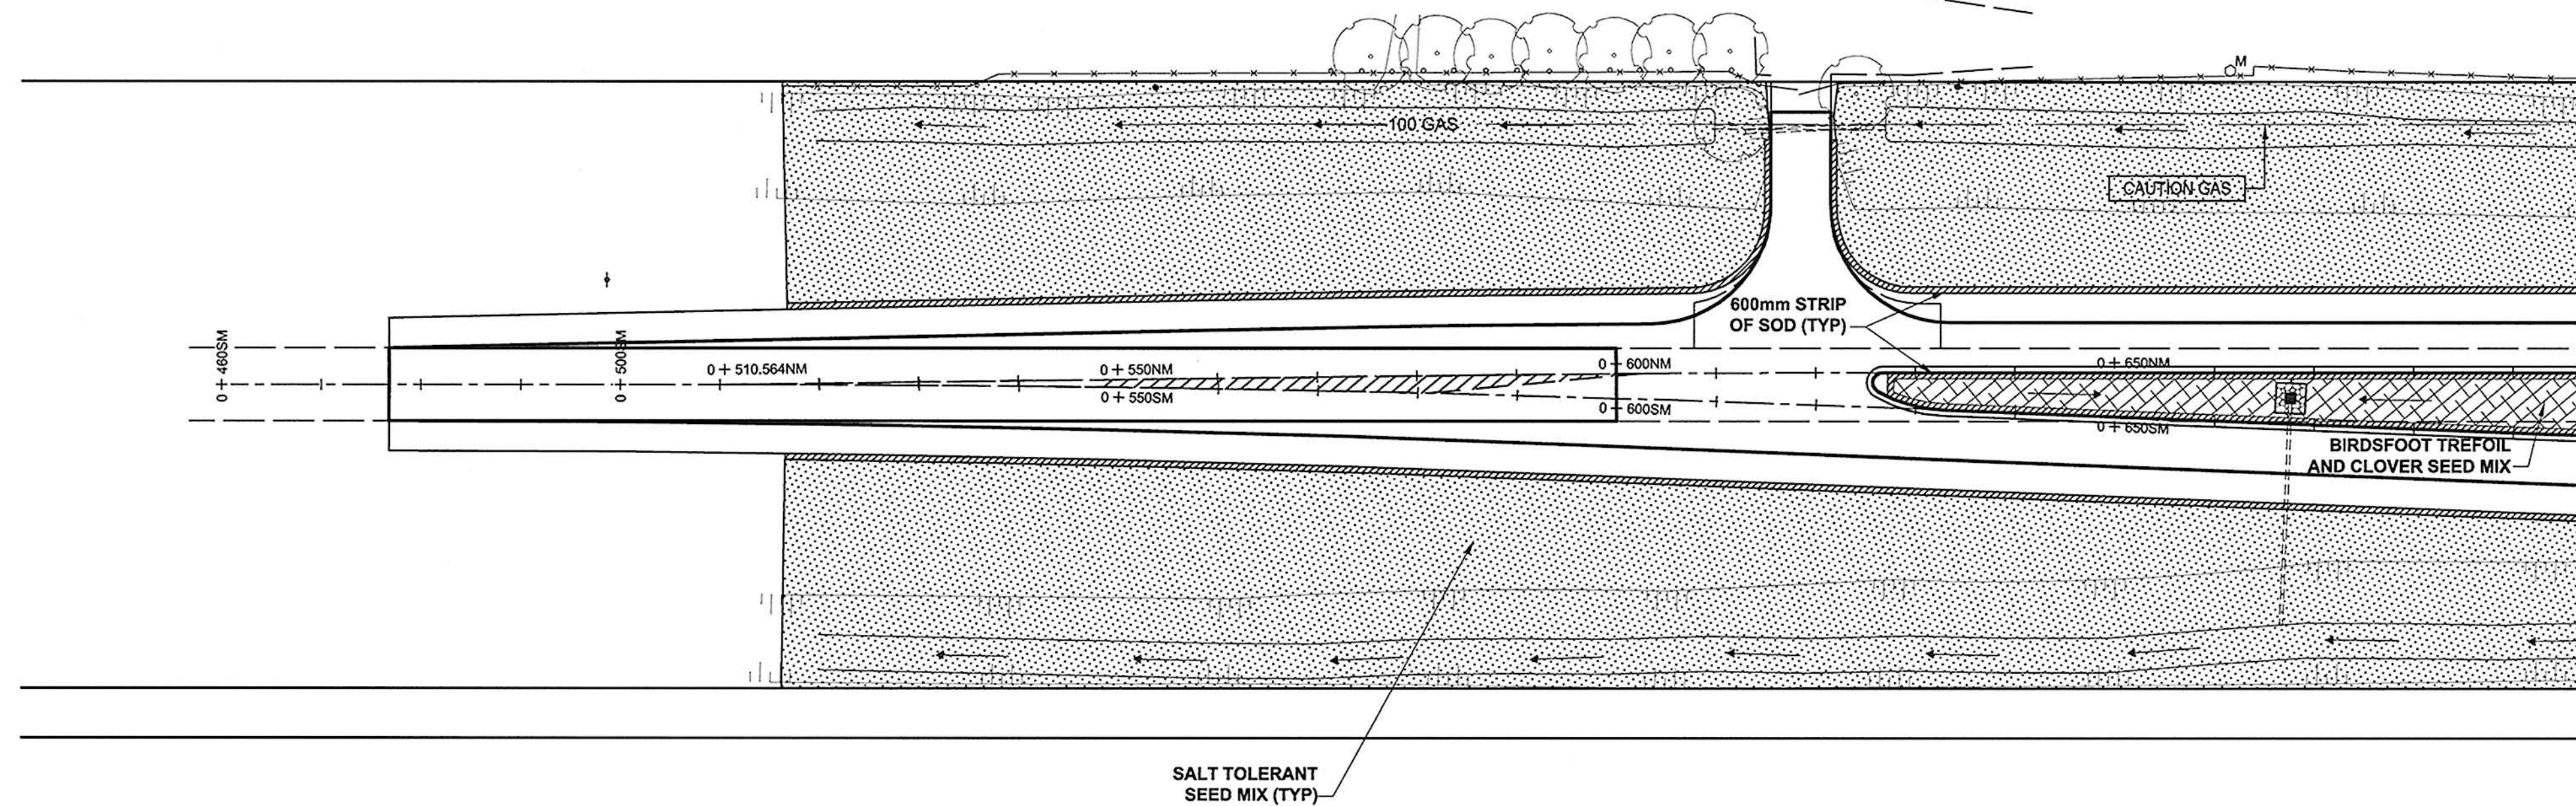

LEGEND

- BLUEGRASS/FESCUE SOD
- SALT TOLERANT SEED MIX
- BIRDSFOOT TREFOIL AND CLOVER SEED MIX

- NOTE:**
1. MINIMUM 100mm TOPSOIL TO BE USED FOR ALL SEED AND SOD PLACEMENT.
 2. ALL SEEDED AREAS TO BE APPLIED WITH HYDRO MULCH FOR EROSION CONTROL MEASURE.



APEGN
Certificate of Authorization
AECOM Canada Ltd.
No. 4671 Date: *April 19/10*

METRIC
WHOLE NUMBERS INDICATE MILLIMETRES
DECIMALIZED NUMBERS INDICATE METRES

BID OPPORTUNITY NO. 232-2010

THE CITY OF WINNIPEG
PUBLIC WORKS DEPARTMENT
ENGINEERING DIVISION

**INKSTER BOULEVARD
WIDENING PROJECT
BROOKSIDE BOULEVARD
TO KEEWATIN STREET**
LANDSCAPING
STA 0+440NM TO STA 0+700NM

CITY DRAWING NUMBER	P-3301-108
SHEET	76 OF 82
DRAWING No.	2-17
REV	0

	GAS		MANHOLE
	MTS		CATCH BASIN / CATCH PIT
	HYDRO		CURB INLET WITH BOX
	CATV/FO		TREE
	TRAFFIC SIGNALS/PIT		TEST HOLE
	LAND DRAINAGE SEWER		PROPERTY LINE
	SANITARY/COMBINED SEWER		SURVEY BAR
	SSP/DCP		FENCE
	WATERMAIN		BOC/EOPAVT
	SUBDRAIN		ELEVATION
	DITCH		TRAFFIC SIGN
	EXISTING		NEW

LOCATION APPROVED UNDERGROUND STRUCTURES	DATE
SUPR. U/G STRUCTURES COMMITTEE	
NOTE: LOCATION OF UNDERGROUND STRUCTURES AS SHOWN ARE BASED ON THE BEST INFORMATION AVAILABLE. BUT NO GUARANTEE IS GIVEN THAT ALL EXISTING UTILITIES ARE SHOWN OR THAT THE GIVEN LOCATIONS ARE EXACT. CONFIRMATION OF EXISTENCE AND EXACT LOCATION OF ALL SERVICES MUST BE OBTAINED FROM THE INDIVIDUAL UTILITIES BEFORE PROCEEDING WITH CONSTRUCTION.	

DESIGNED BY	LJV	CHECKED BY	DKH
DRAWN BY	LJV/DID/KLC	APPROVED BY	TGS
HOR. SCALE	1:500	RELEASED FOR CONSTRUCTION	
VERT. SCALE	NA	DATE	April 19, 2010

PROFESSIONAL'S SEAL
L. JOY VIBERG
member no. 125
10/4/10
APEGN

ISSUED FOR CONSTRUCTION	10/04/21	LJV
NO. REVISIONS	YYMMDD	BY