

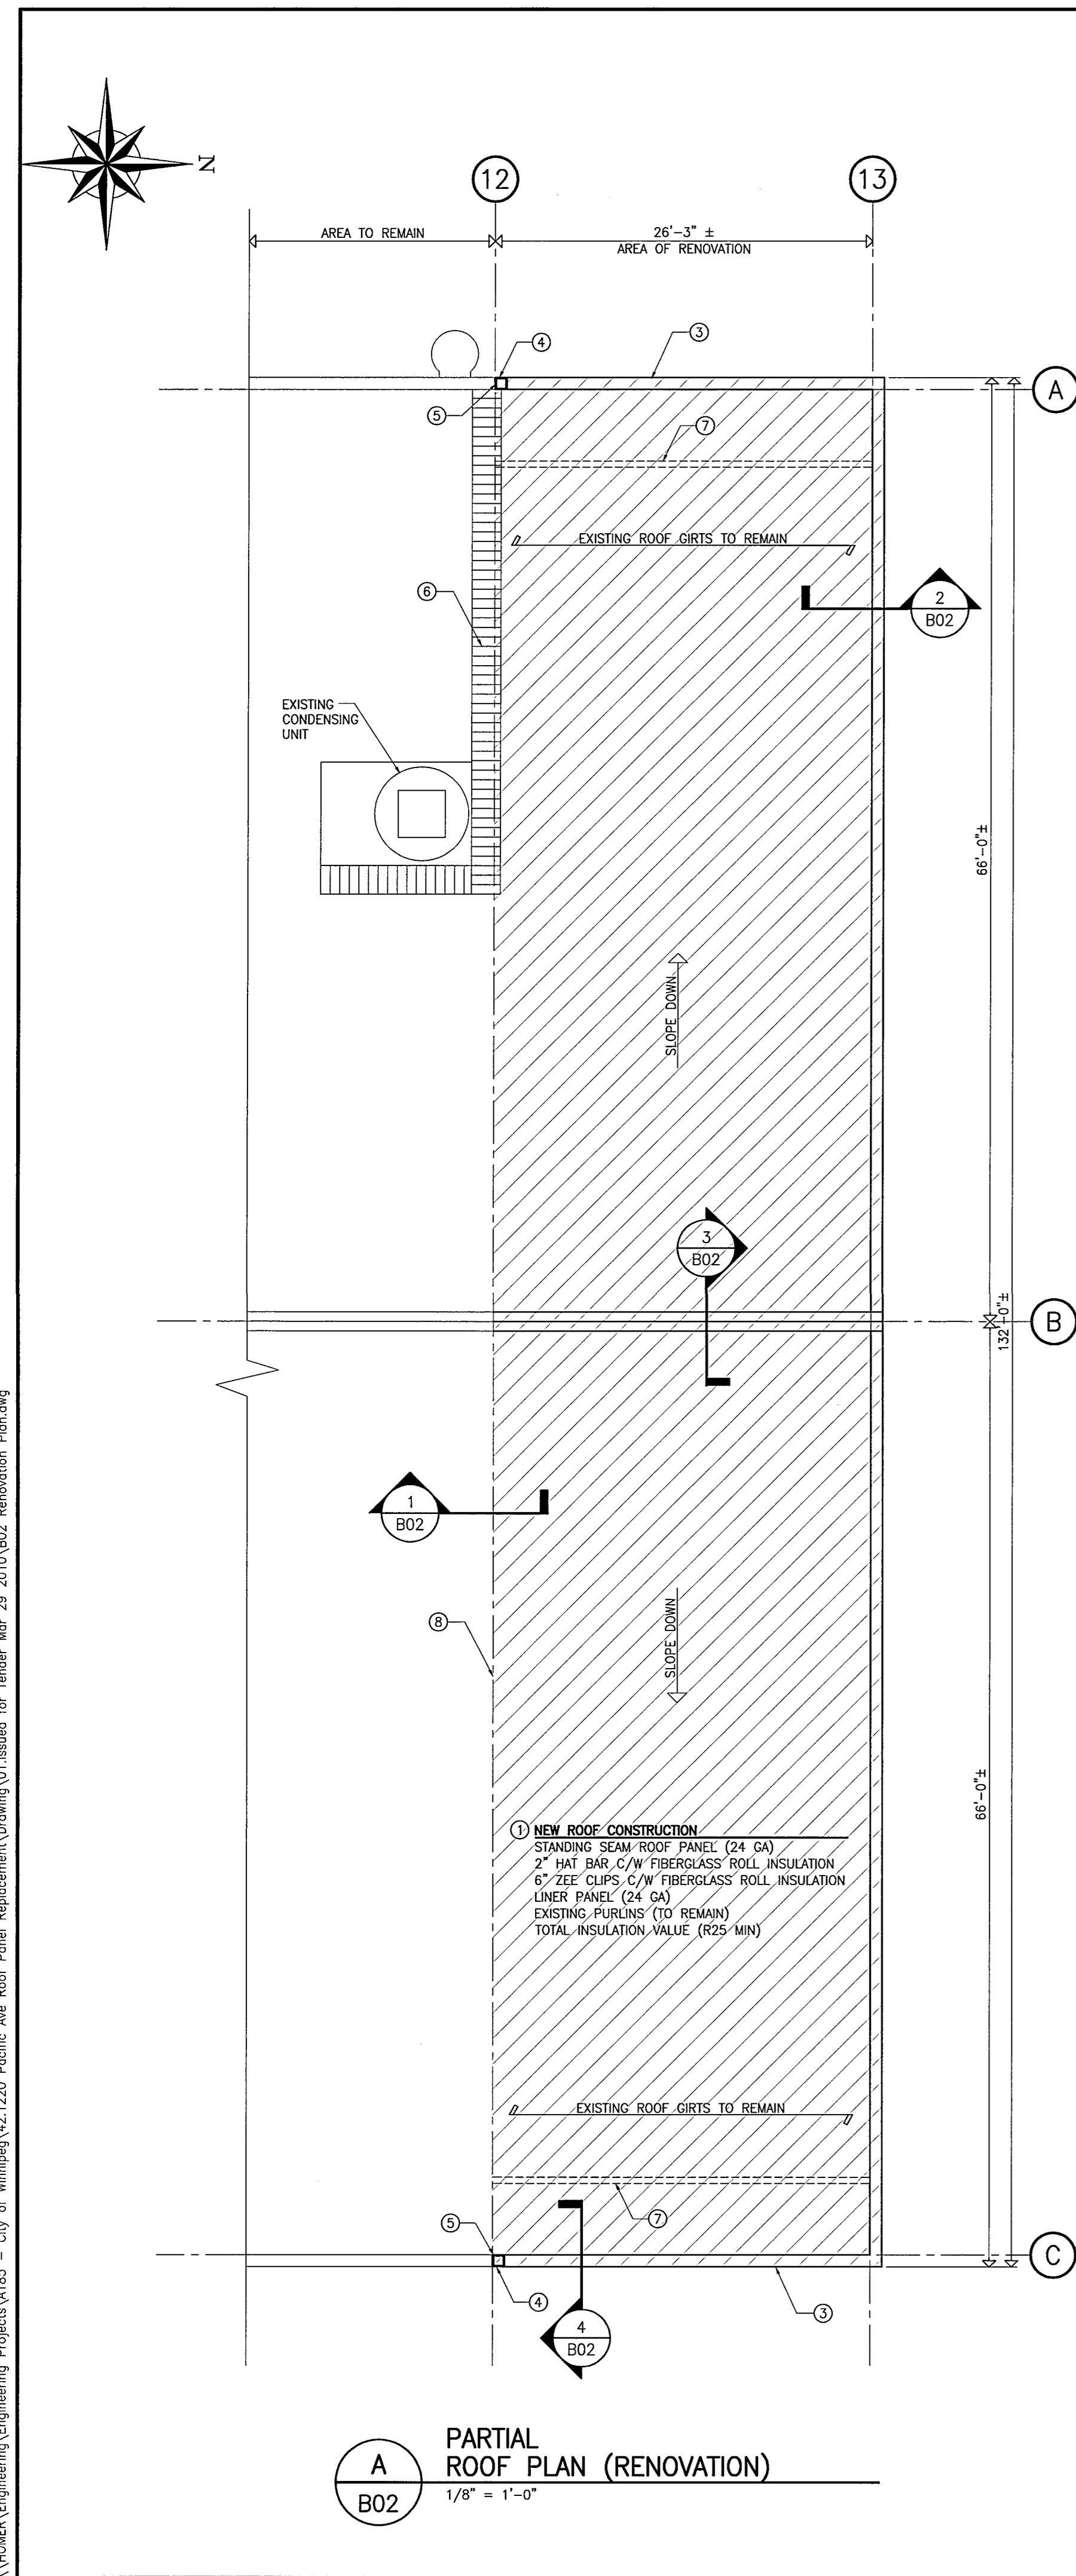
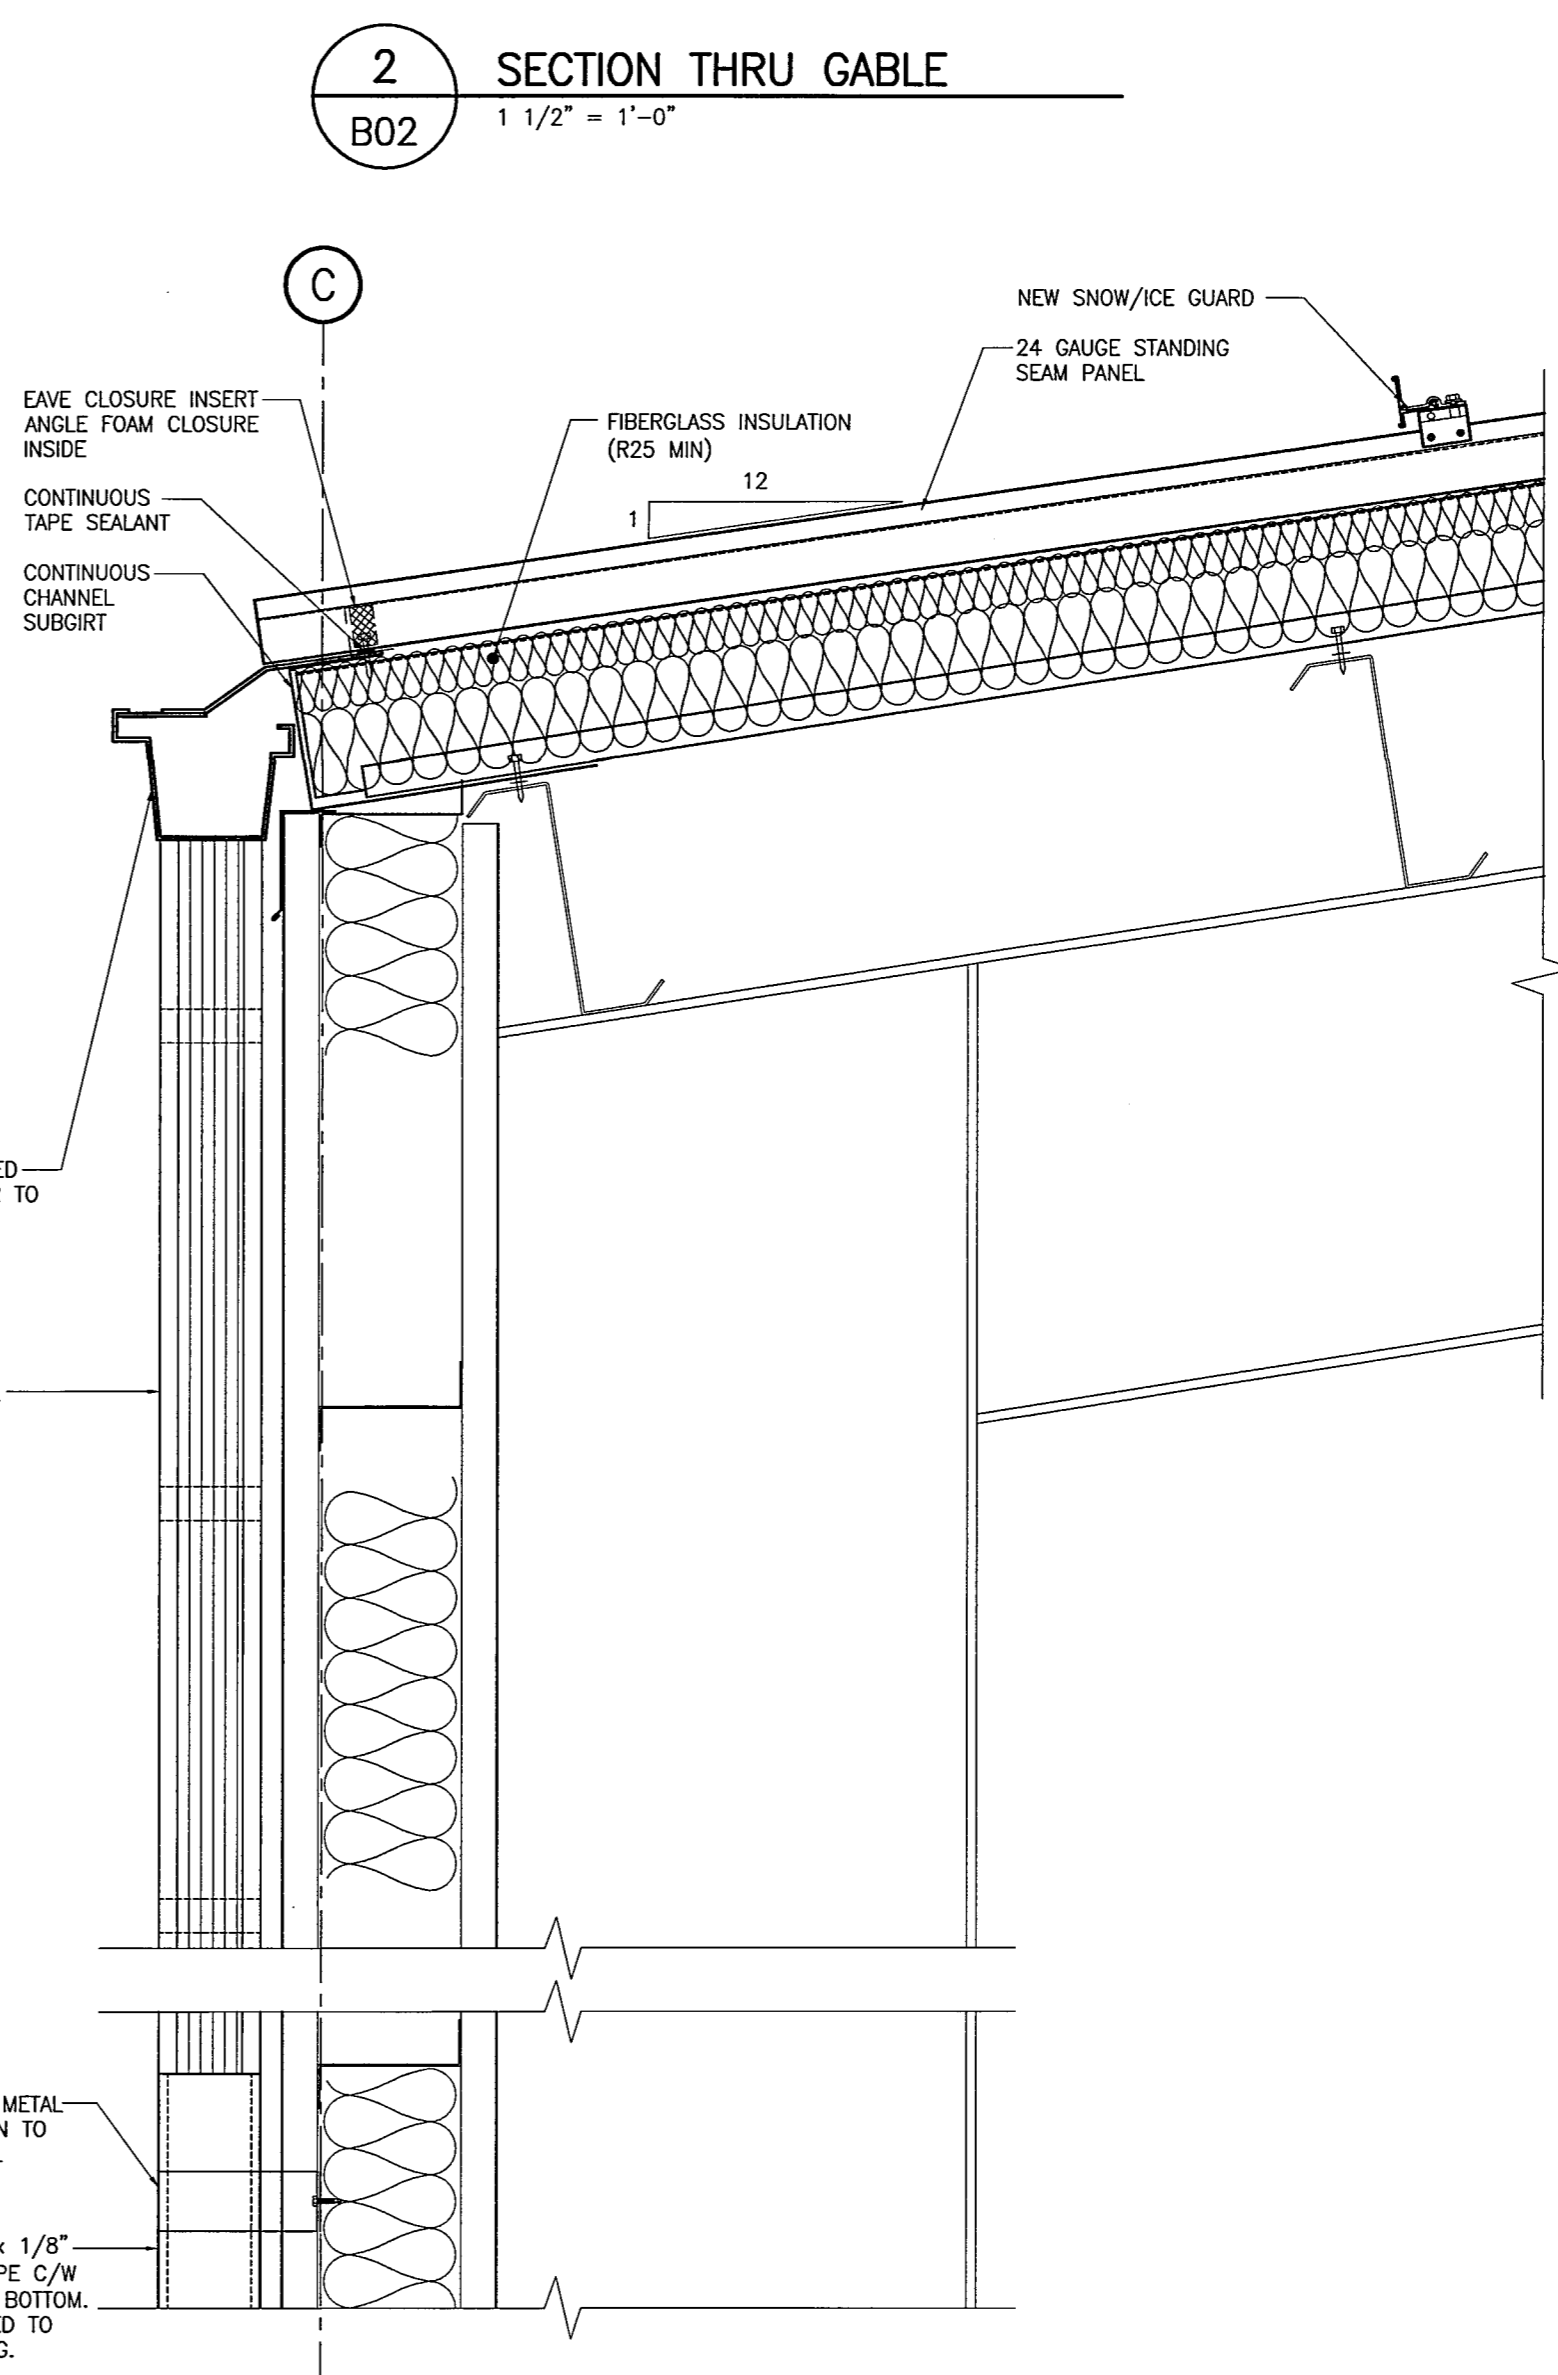
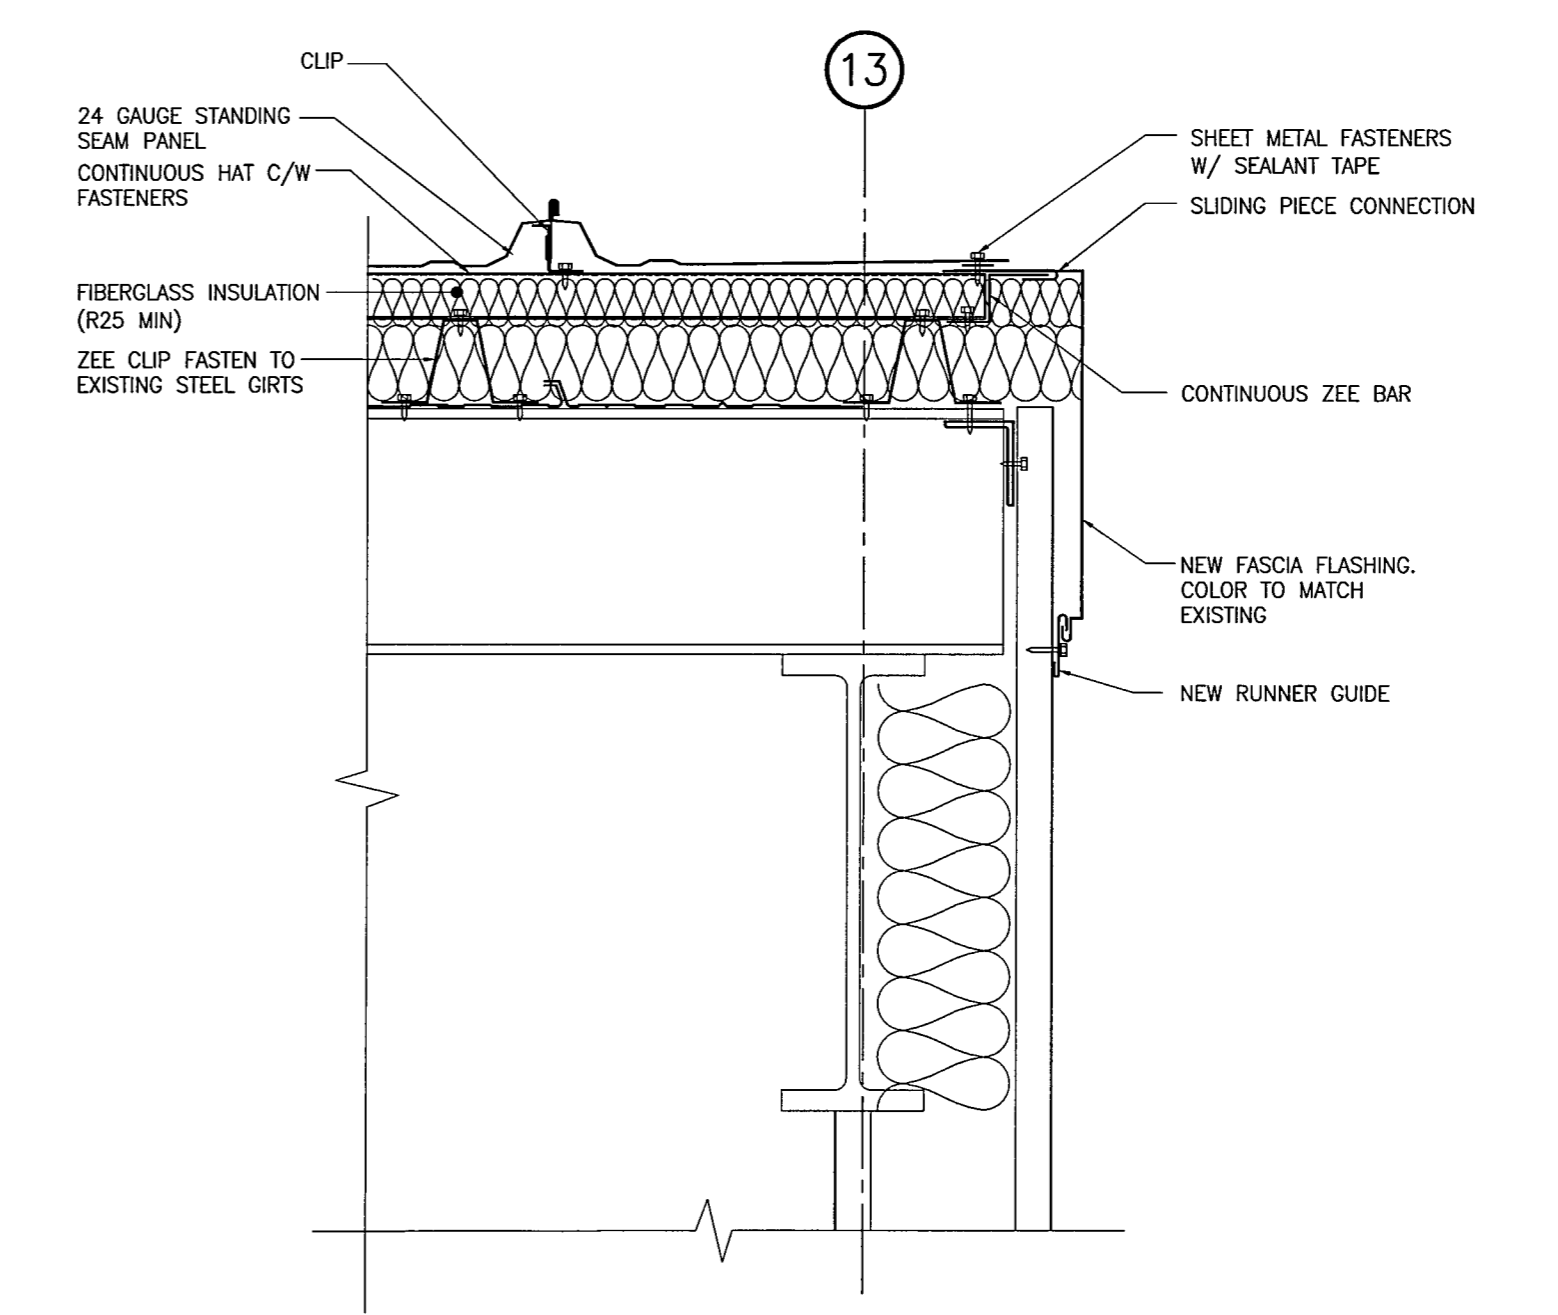
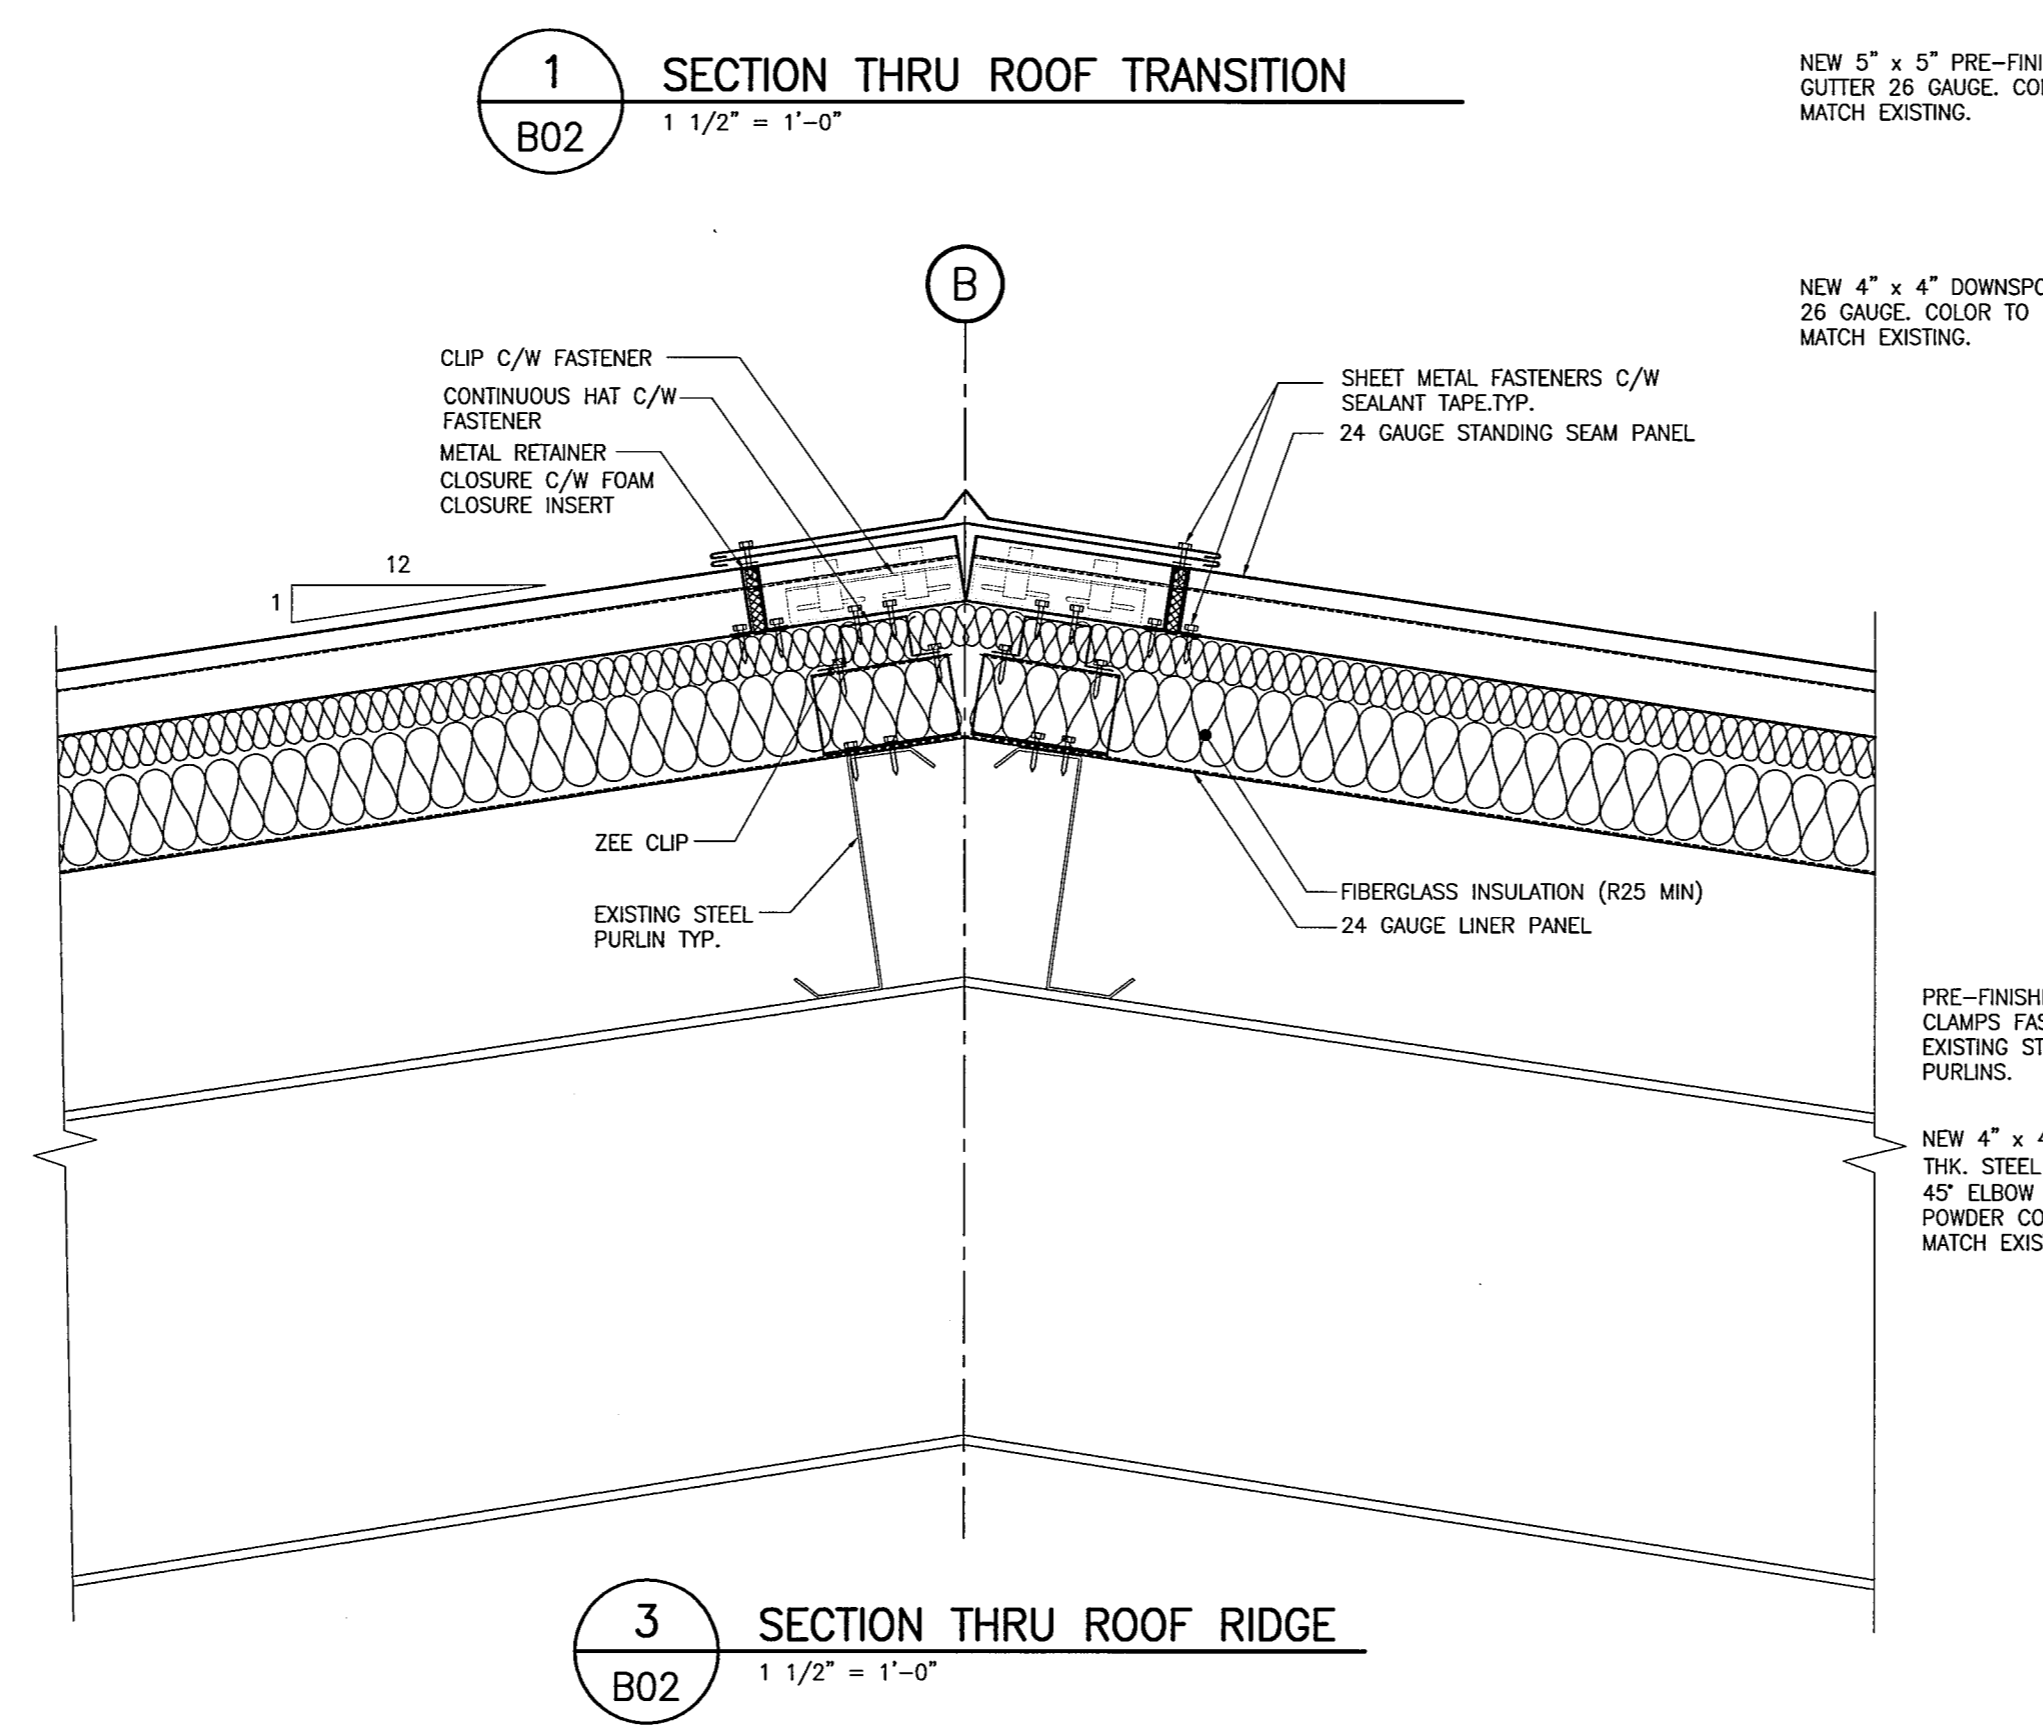


\\HOMER\Engineering\Projects\185 - City of Winnipeg\12.1220 Pacific Ave Roof Panel Replacement\Drawing\01 Issued for Tender_Mar 29 2010\B02 Renovation Plan.dwg

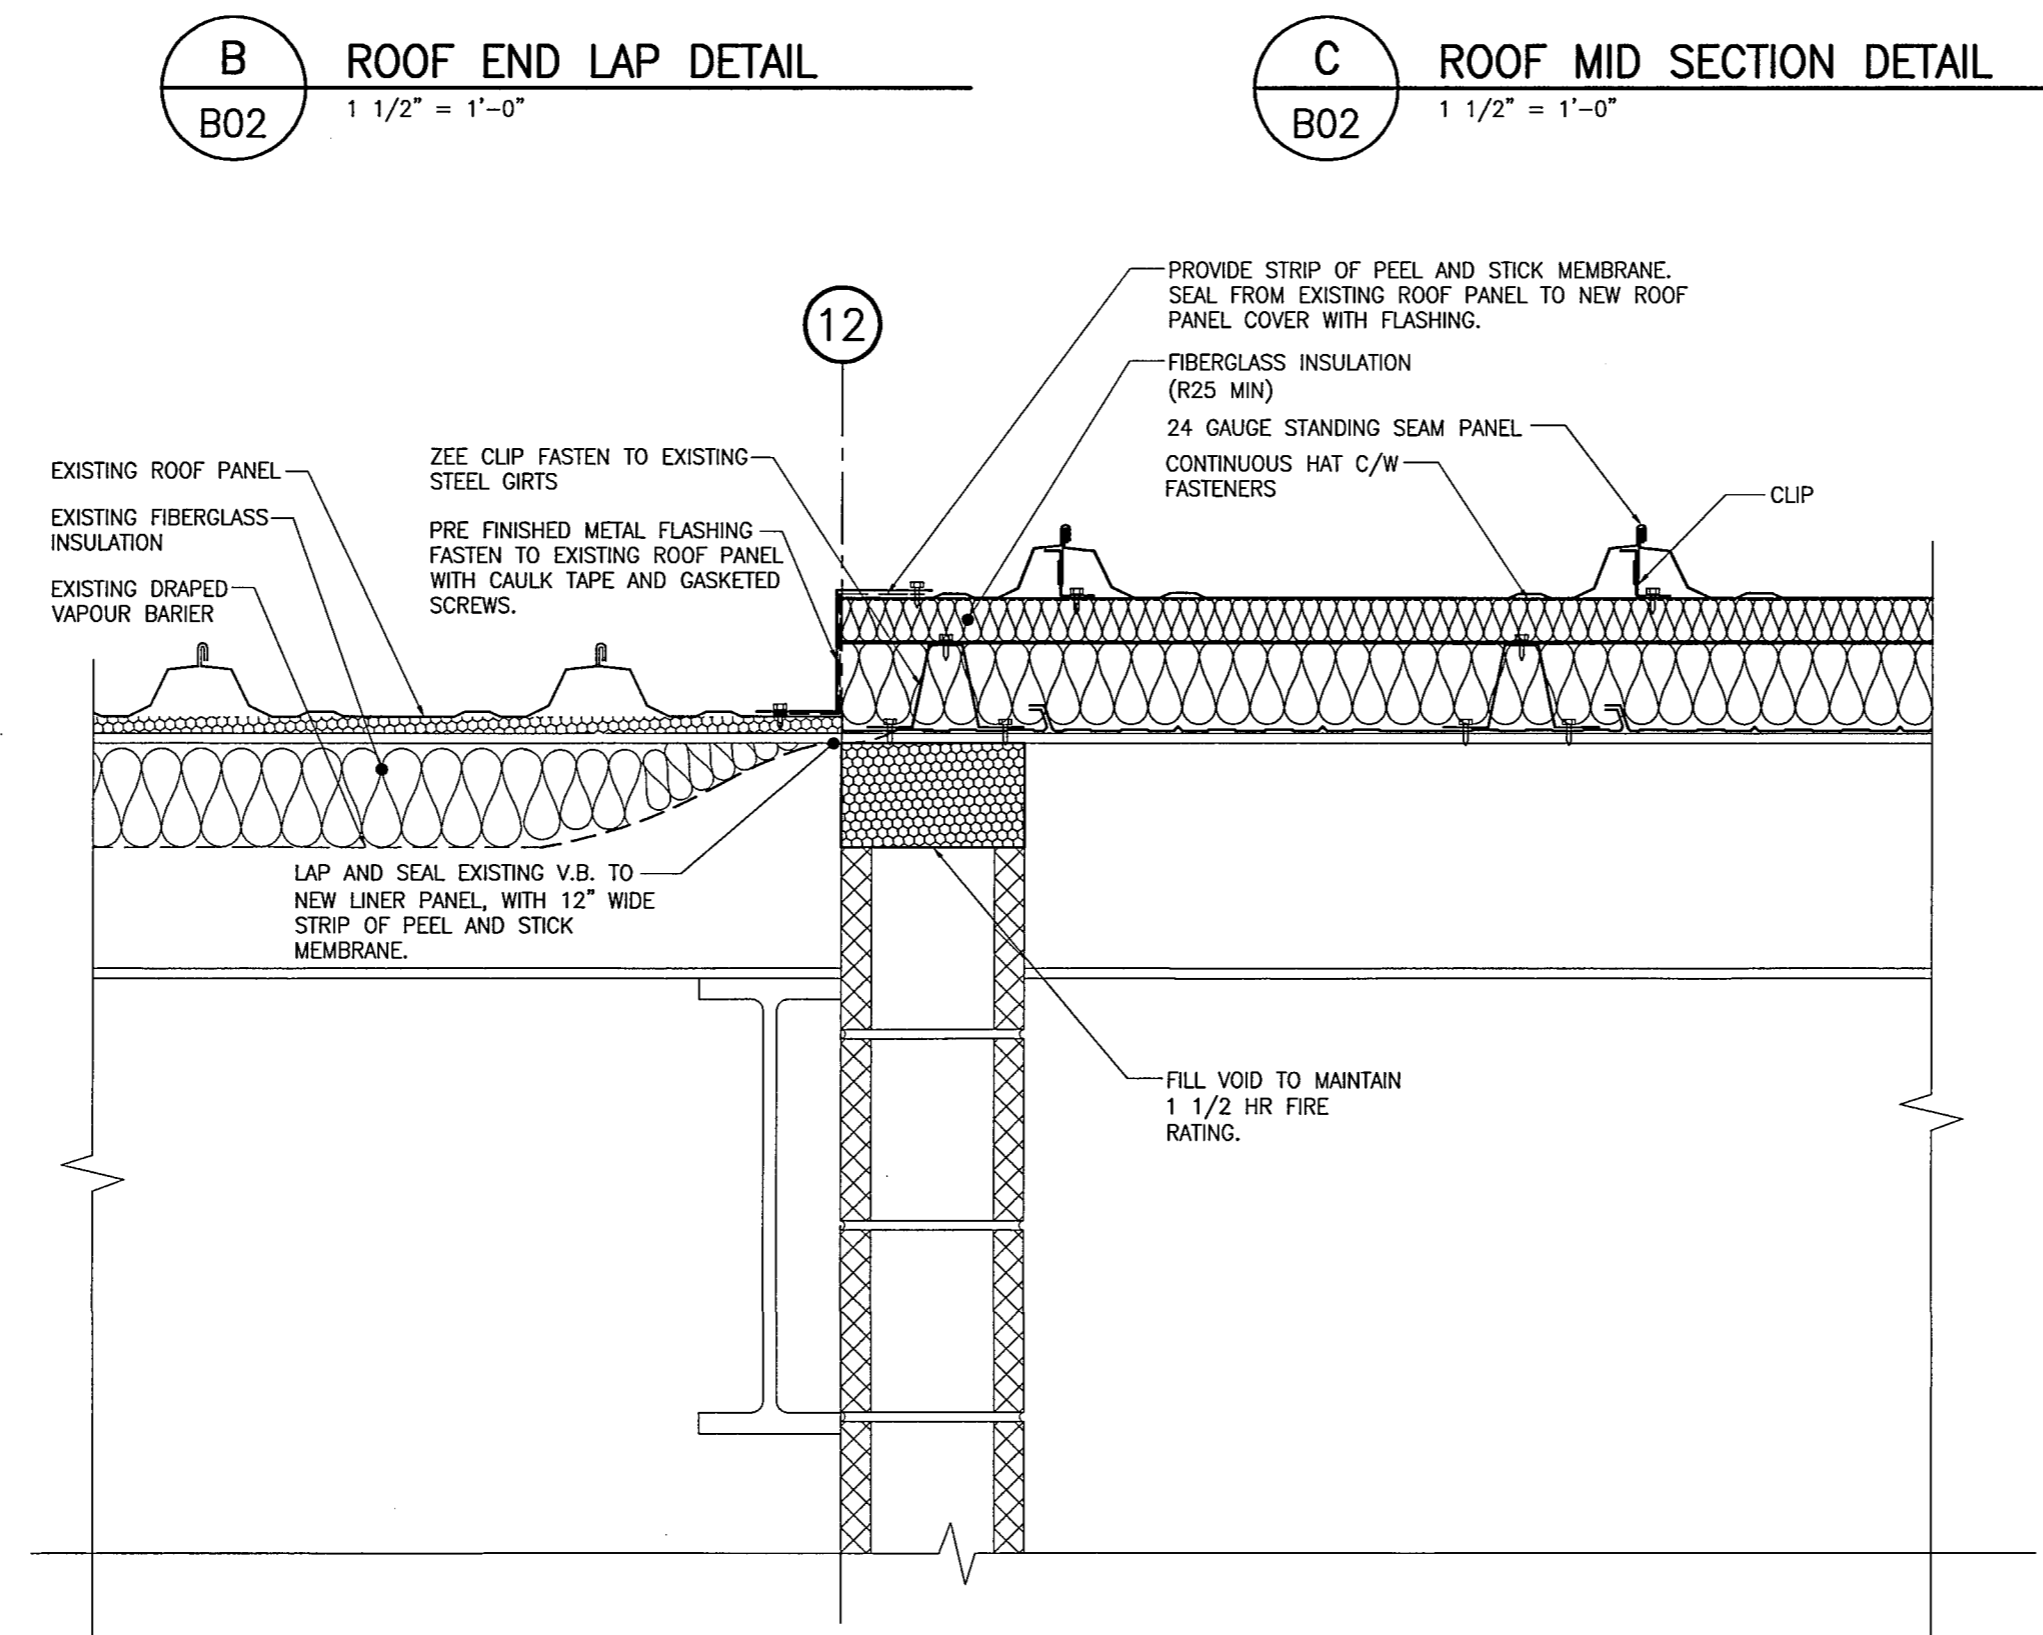

1 NEW ROOF CONSTRUCTION
 STANDING SEAM ROOF PANEL (24 GA)
 2" HAT BAR C/W FIBERGLASS ROLL INSULATION
 6" ZEE CLIPS C/W FIBERGLASS ROLL INSULATION
 LINER PANEL (24 GA)
 EXISTING PURLINS (TO REMAIN)
 TOTAL INSULATION VALUE (R25 MIN)

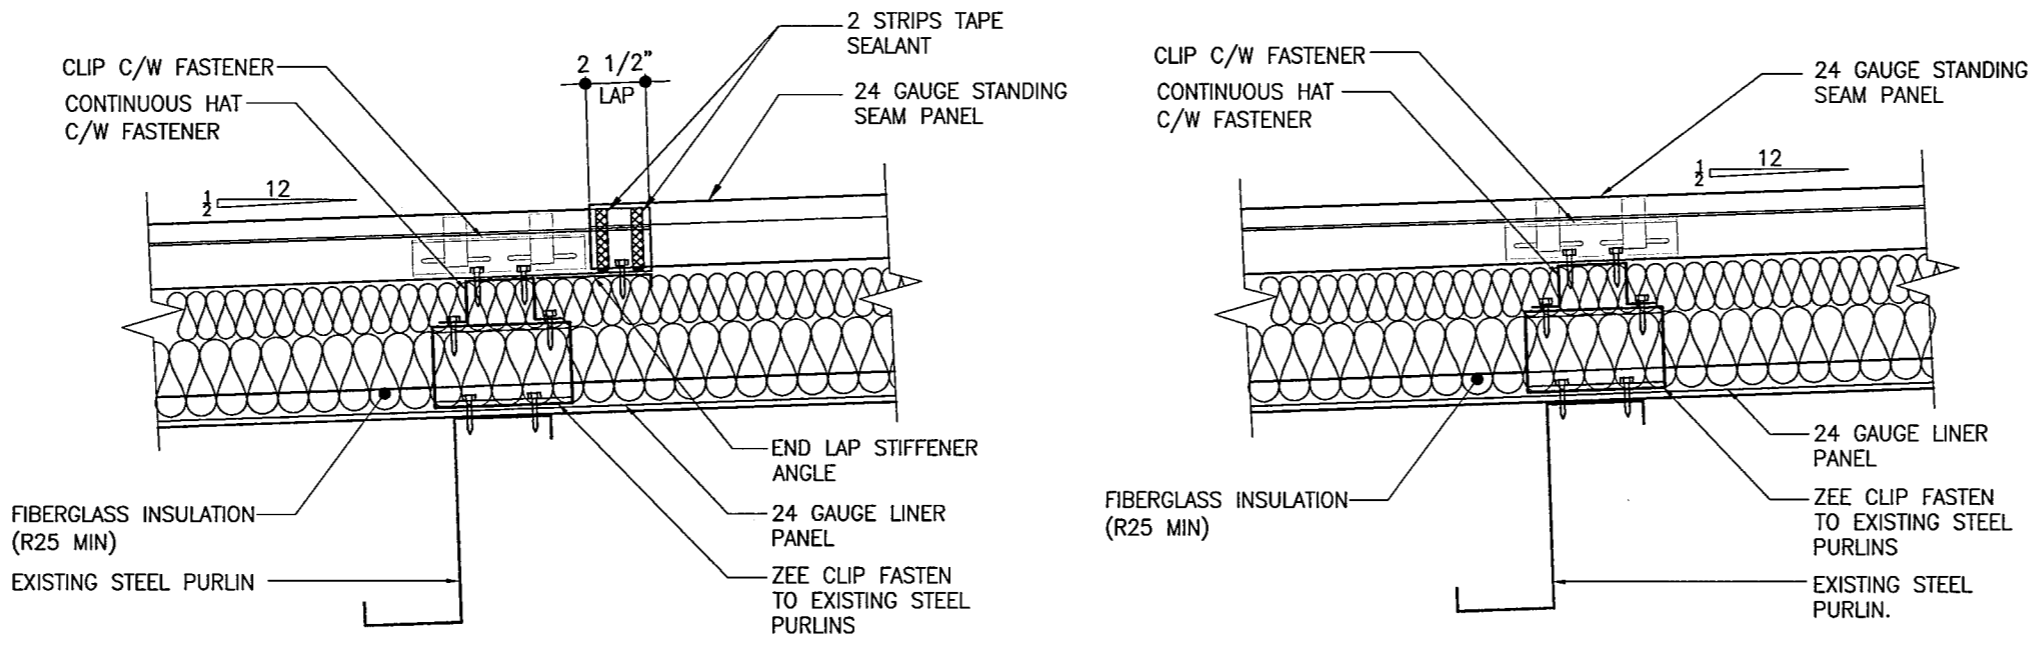


- SPECIFIED LOADS**
- BASIC ROOF SNOW LOAD = 36psf.
 - ROOF UPLIFT LOAD = 18psf.
- CONSTRUCTION KEYNOTES**
- INSTALL NEW STANDING SEAM ROOF SYSTEM.
 - NEW GABLE FLASHING, COLOR TO MATCH EXISTING.
 - NEW 5" x 5" PRE-FINISHED GUTTER 26 GAUGE, COLOR TO MATCH EXISTING.
 - NEW 4" x 4" CLOSED FACE DOWNSPOUT, 26 GAUGE, COLOR TO MATCH EXISTING. BOTTOM 10"-0" OF GUTTER TO BE POWDER COATED HSS 4" x 4" x 1/8" STEEL. FASTEN DOWNSPOUT TO STEEL WALL GIRTS.
 - CAP END OF EXISTING GUTTER. ENSURE SLOPE DOWN TO EXISTING DOWNSPOUT.
 - REINSTALL EXISTING WALKWAY USING NON-PENETRATING PURPOSE MADE STANDING SEAM CLIPS.
 - NEW ICE/SNOW GUARD.
 - SEAL EXISTING ROOF VAPOUR BARRIER TO NEW LINER PANEL WITH 12" WIDE STRIP OF PEEL AND STICK MEMBRANE.

APEGM
 Certificate of Authorization
 Accutech Engineering Inc.
 No. 1660 Date: MAR 29/10

7				
6				
5				
4				
3				
2				
1	ISSUED FOR TENDER	MIS	PPG	MAR 29 2010
0	ISSUED FOR CLIENT REVIEW	MIS	PPG	MAR 09 2010
REV	DESCRIPTION	DRN	APP	REV DATE

Accutech Engineering Inc.
 Tomorrow's Technology Today

605-287 Broadway, Winnipeg, Manitoba Canada R3C 0R9
 Phone 204.944.1555 Fax 204.944.1444
 www.accutech.ca

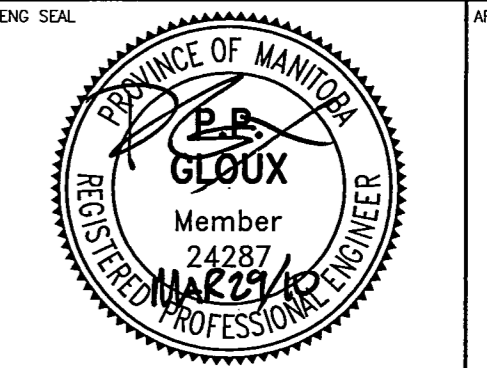

PROJECT
CITY OF WINNIPEG
 1220 PACIFIC AVE. - ROOF PANEL REPLACEMENT

SHEET TITLE
RENOVATED ROOF PLAN, DETAILS AND NOTES

DRAWN BY MIS	CHECKED BY PPG	DATE MAR 29 2010	SHEET NO. B02
DESIGNED BY PPG	CHECKED BY PPG	SCALE AS NOTED	REVISION NO. 1