


EXISTING BUILDING DEMO. N.I.C.


1 CONTEXT MAP  
A2-01 Scale: 1:1000

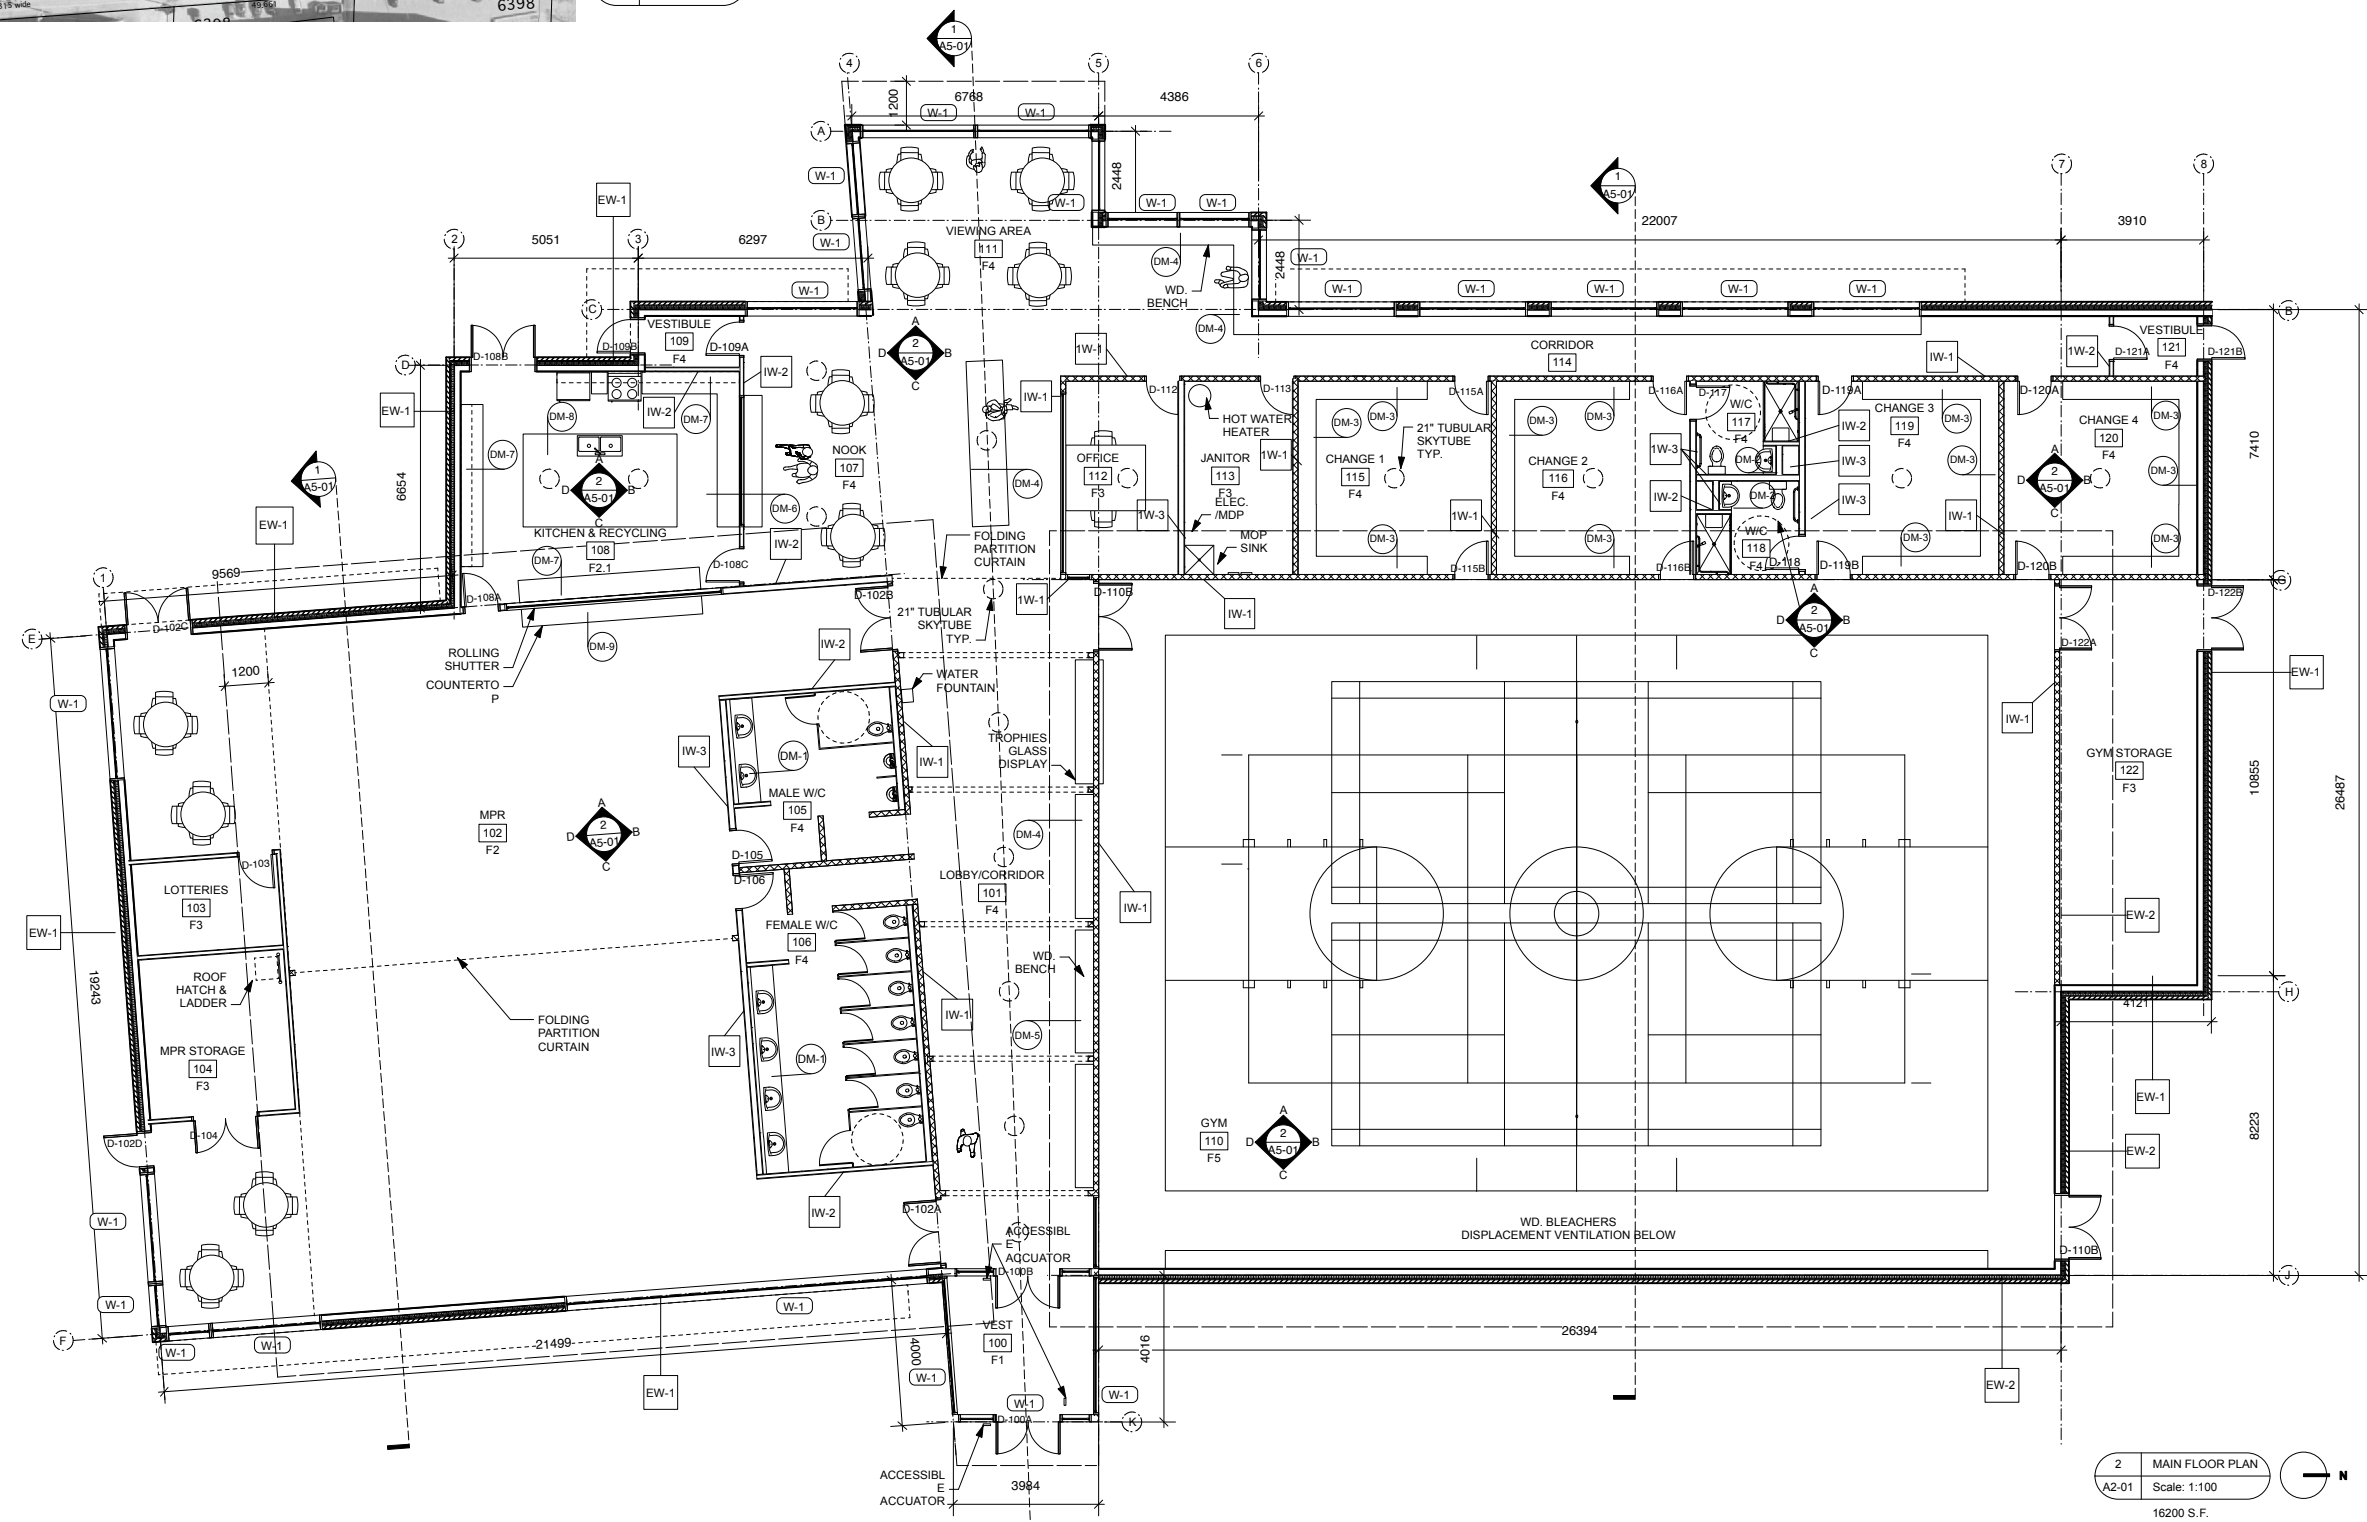

2 MAIN FLOOR PLAN  
A2-01 Scale: 1:100  
16200 S.F.

PRELIMINARY- NOT FOR CONSTRUCTION

NO.	DATE	ISSUED FOR CLASS C PRICING
1	4/23/10	ISSUE NOTES

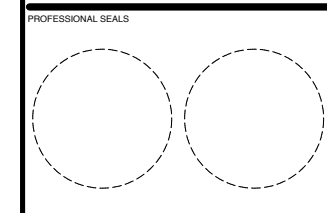

THIS DRAWING MUST NOT BE SCALED.  
THE CONTRACTOR SHALL VERIFY ALL DIMENSIONS AND OTHER DATA ON SITE PRIOR TO COMMENCEMENT OF WORK. ALL DISCREPANCIES, ERRORS, AND OMISSIONS ARE TO BE REPORTED TO THE ARCHITECT.  
DRAWING AND SPECIFICATIONS, AS INSTRUMENTS OF SERVICE, ARE THE PROPERTY OF THE ARCHITECT, THE COPYRIGHT IN THE SAME BEING RESERVED TO HIM.  
NO REPRODUCTION MAY BE MADE WITHOUT THE PERMISSION OF THE ARCHITECT, AND WHEN MADE, MUST BEAR HIS NAME. ALL PRINTS TO BE RETURNED TO THE ARCHITECT ON REQUEST.



200 -141 Bannatyne Avenue, Winnipeg, Manitoba R3B 0R3  
Telephone - 204.956.0938 Facsimile - 204.943.5597

PROJECT TITLE  
**STURGEON HEIGHTS COMMUNITY CENTRE REDEVELOPMENT**

LOCATION  
WINNIPEG, MB  
ADDRESS  
CLIENT  
CITY OF WINNIPEG

DRAWING TITLE  
**MAIN FLOOR PLAN**

DRAWN BC	APPROVED DT	DRAWING NO.
SCALE AS NOTED	DATE ISSUED 2010/06/07	<b>A2-01</b>
PROJECT NUMBER 2008.48	REVISION NO. R-0	

22" X 34" DRAWING TO BE SCALED AS NOTED.  
11" X 17" DRAWINGS TO BE SCALED 50% OF SCALE NOTED