


FRONT ELEVATION

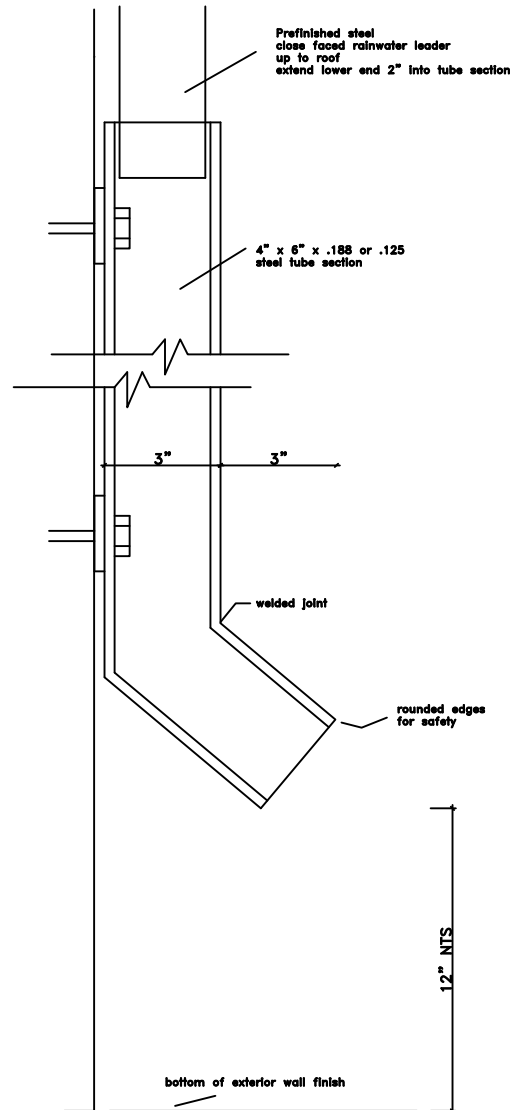

SIDE ELEVATION

AGASSIZ CONSULTING GROUP	
809 Pipeline Road, Winnipeg, Manitoba Phone: 697-8091 Fax: 697-8039	
Project: Robert A Steen CC 980 Palmerston Winnipeg, MB	
Date: March 30, 2010	
Drawing No.	D-2
File no: 3495-10	Scale: N.T.S.