

**WEST ELEVATION** 1  
SCALE 1:150


**EAST ELEVATION** 2  
SCALE 1:150

**CROSS SECTION A**  
SCALE 1:150


**CROSS SECTION B**  
SCALE 1:150

**BUILDING ELEVATION KEYNOTES**


- 1 SPANDREL PANEL
- 2 VISION GLASS - TYPE 2 LAMINATED GLASS TYPICAL @ ANGLED CURTAIN WALL AND END WALLS
- 3 PREFINISHED METAL LOUVRE
- 4 POLYCARBONATE ROOF PANELS
- 5 SNOW GUARDS
- 6 PREFINISHED METAL RAIN WATER LEADER
- 7 PREFINISHED METAL GUTTER
- 8 PREFINISHED METAL FLASHING
- 9 ROOF LAP WITH PREFINISHED METAL FLASHING
- 10 EXPOSED TRUSS
- 11 LIFELINE ANCHORS
- 12 ILLUMINATED SIGNAGE - CENTRED ON ROAD BELOW
- 13 PREFINISHED METAL ACTIVE LOUVRE
- 14 PREFINISHED METAL FASCIA
- 15 PREFINISHED METAL FLASHING
- 16 GLASS SPANDREL

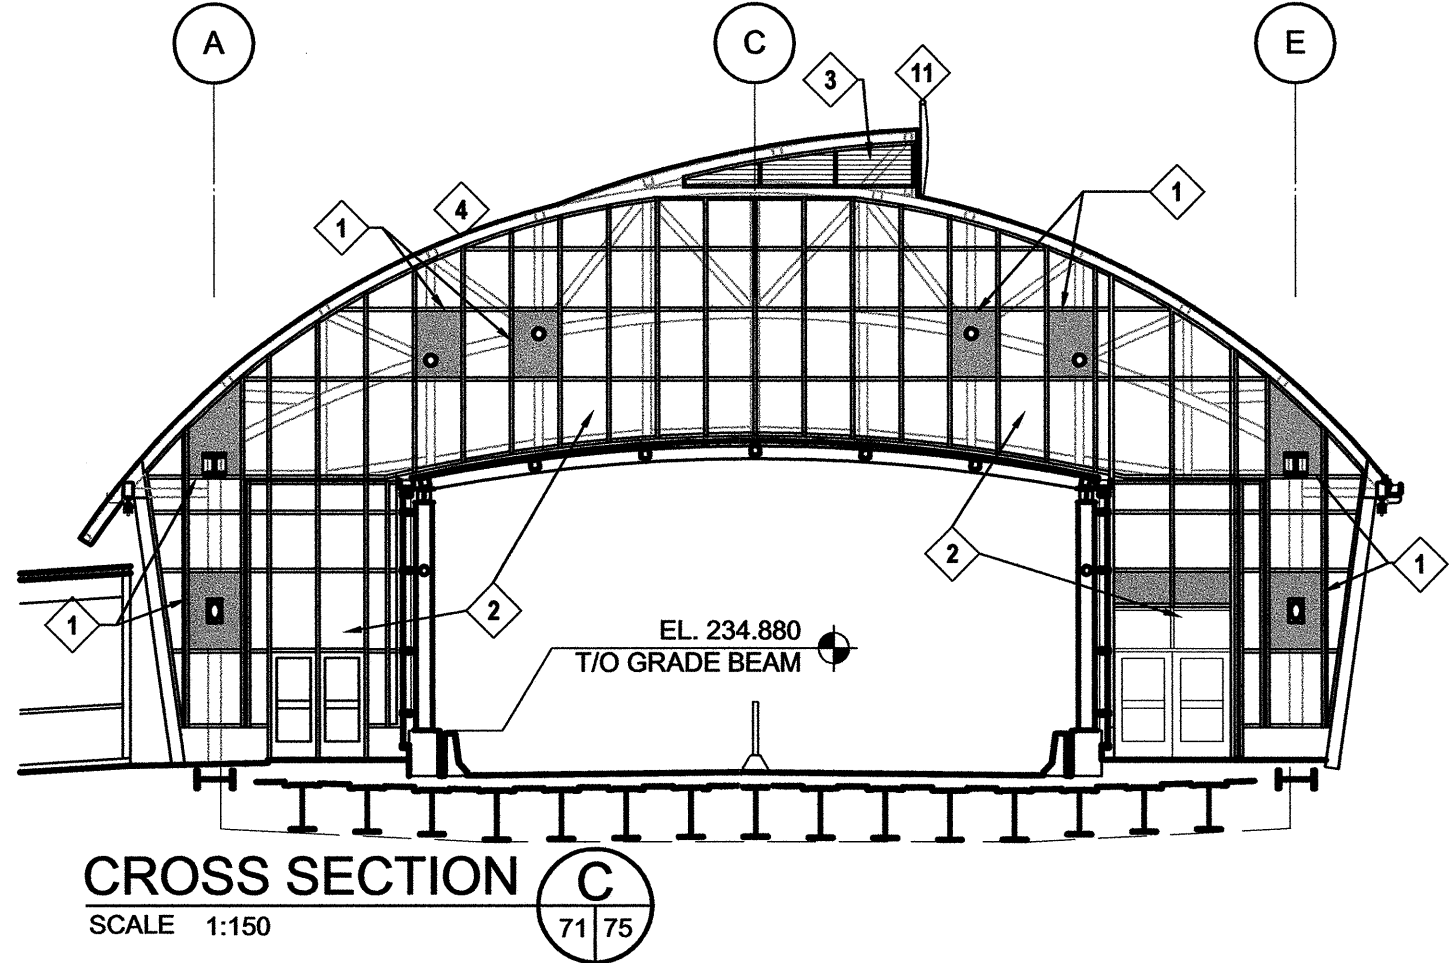


**CROSS SECTION C**  
SCALE 1:150

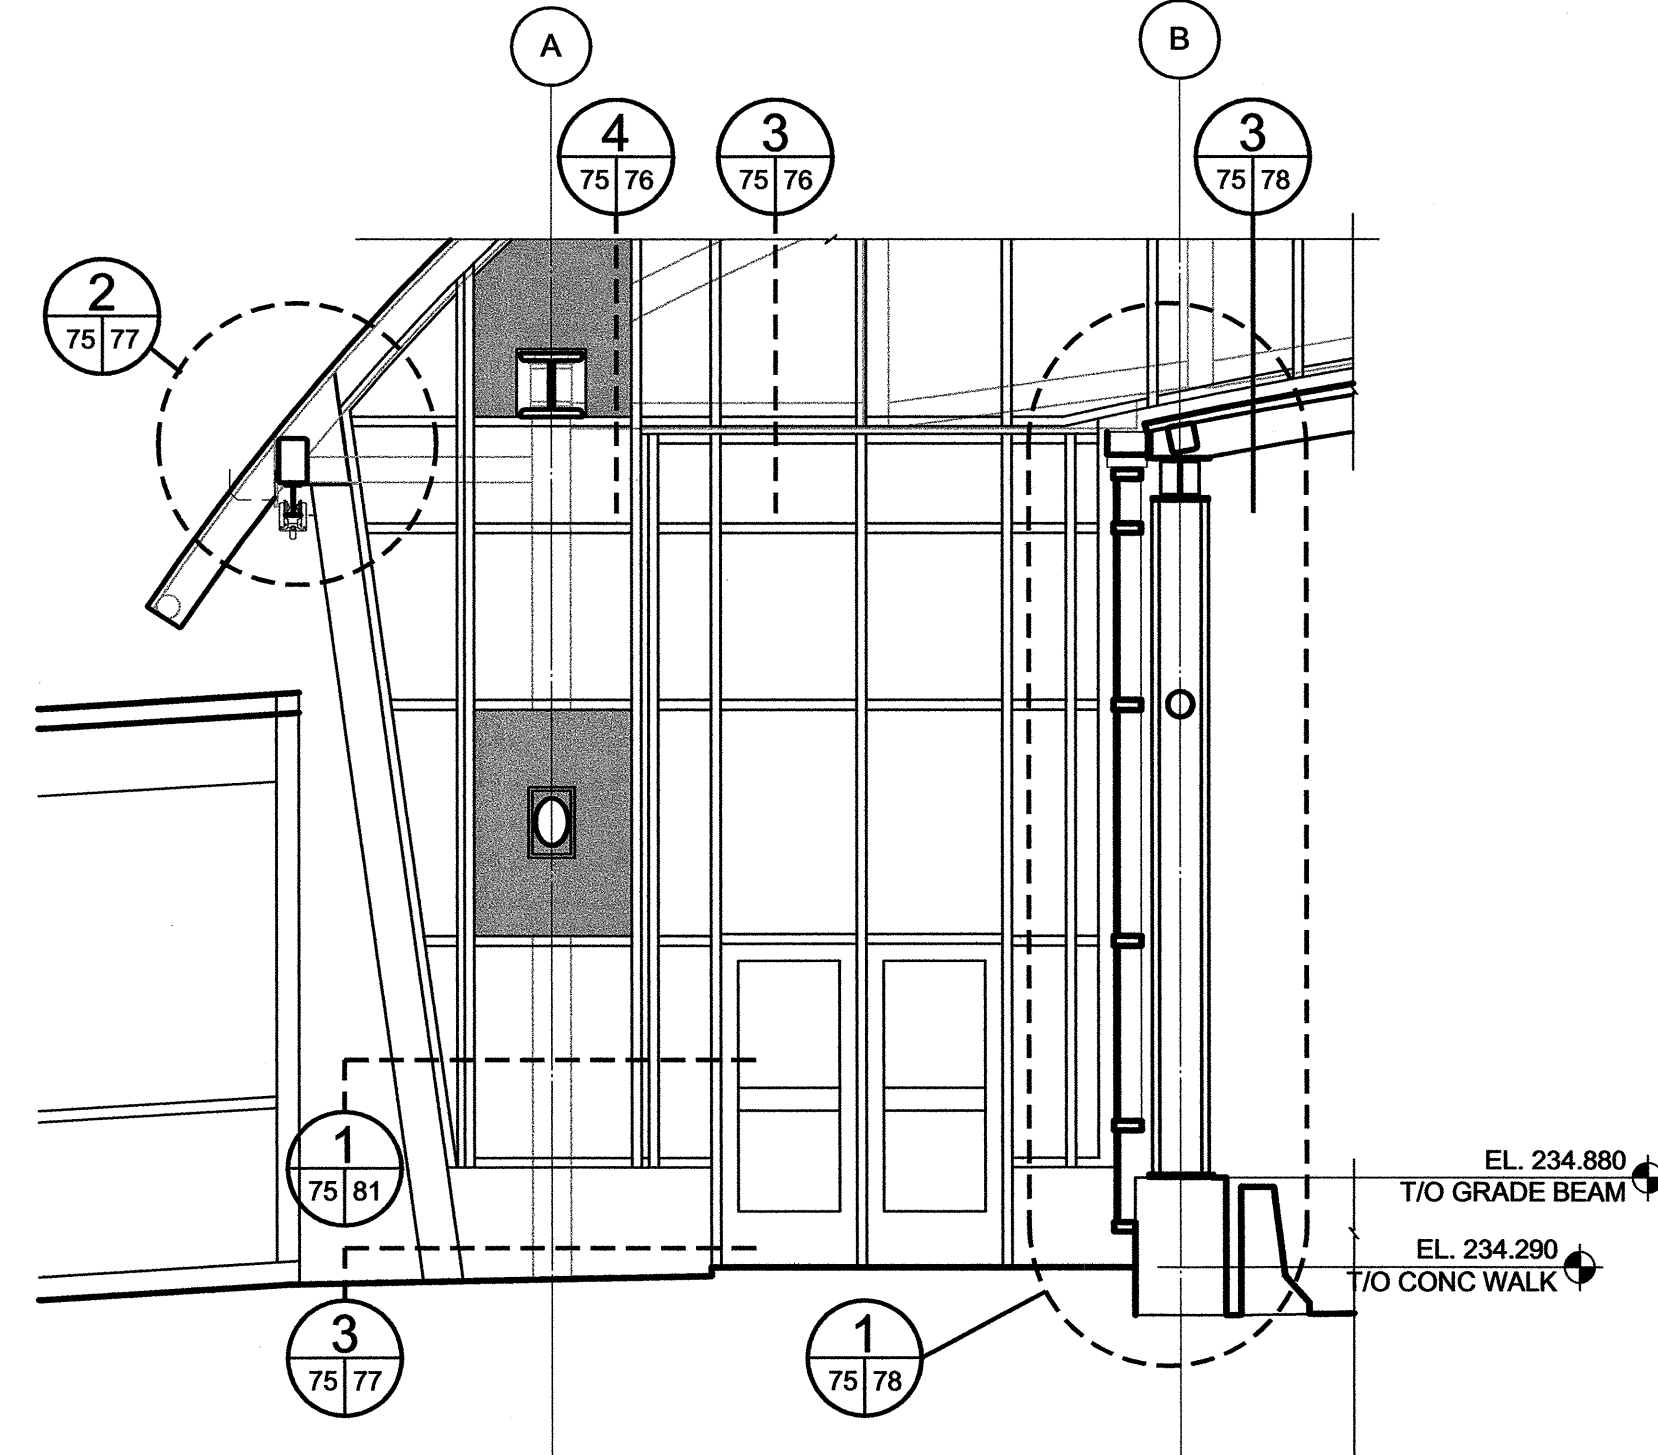


**NW ELEVATION** 3  
SCALE 1:15

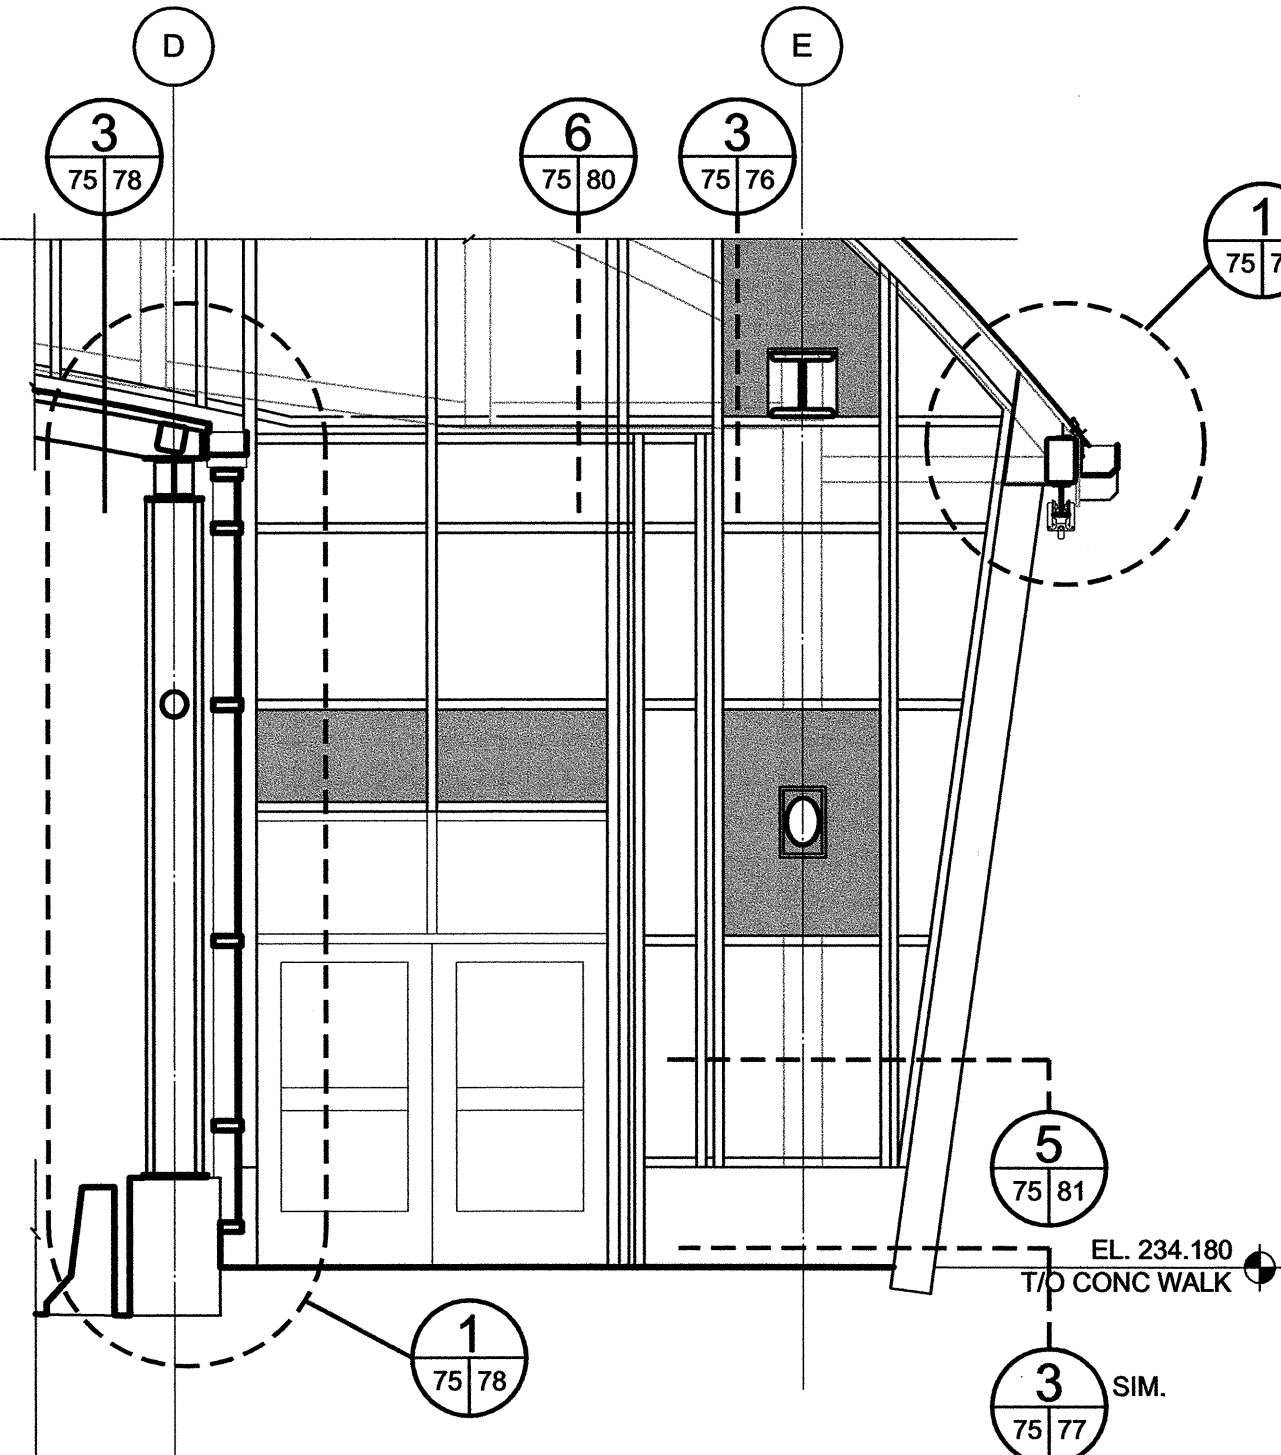

**SW ELEVATION** 4  
SCALE 1:15

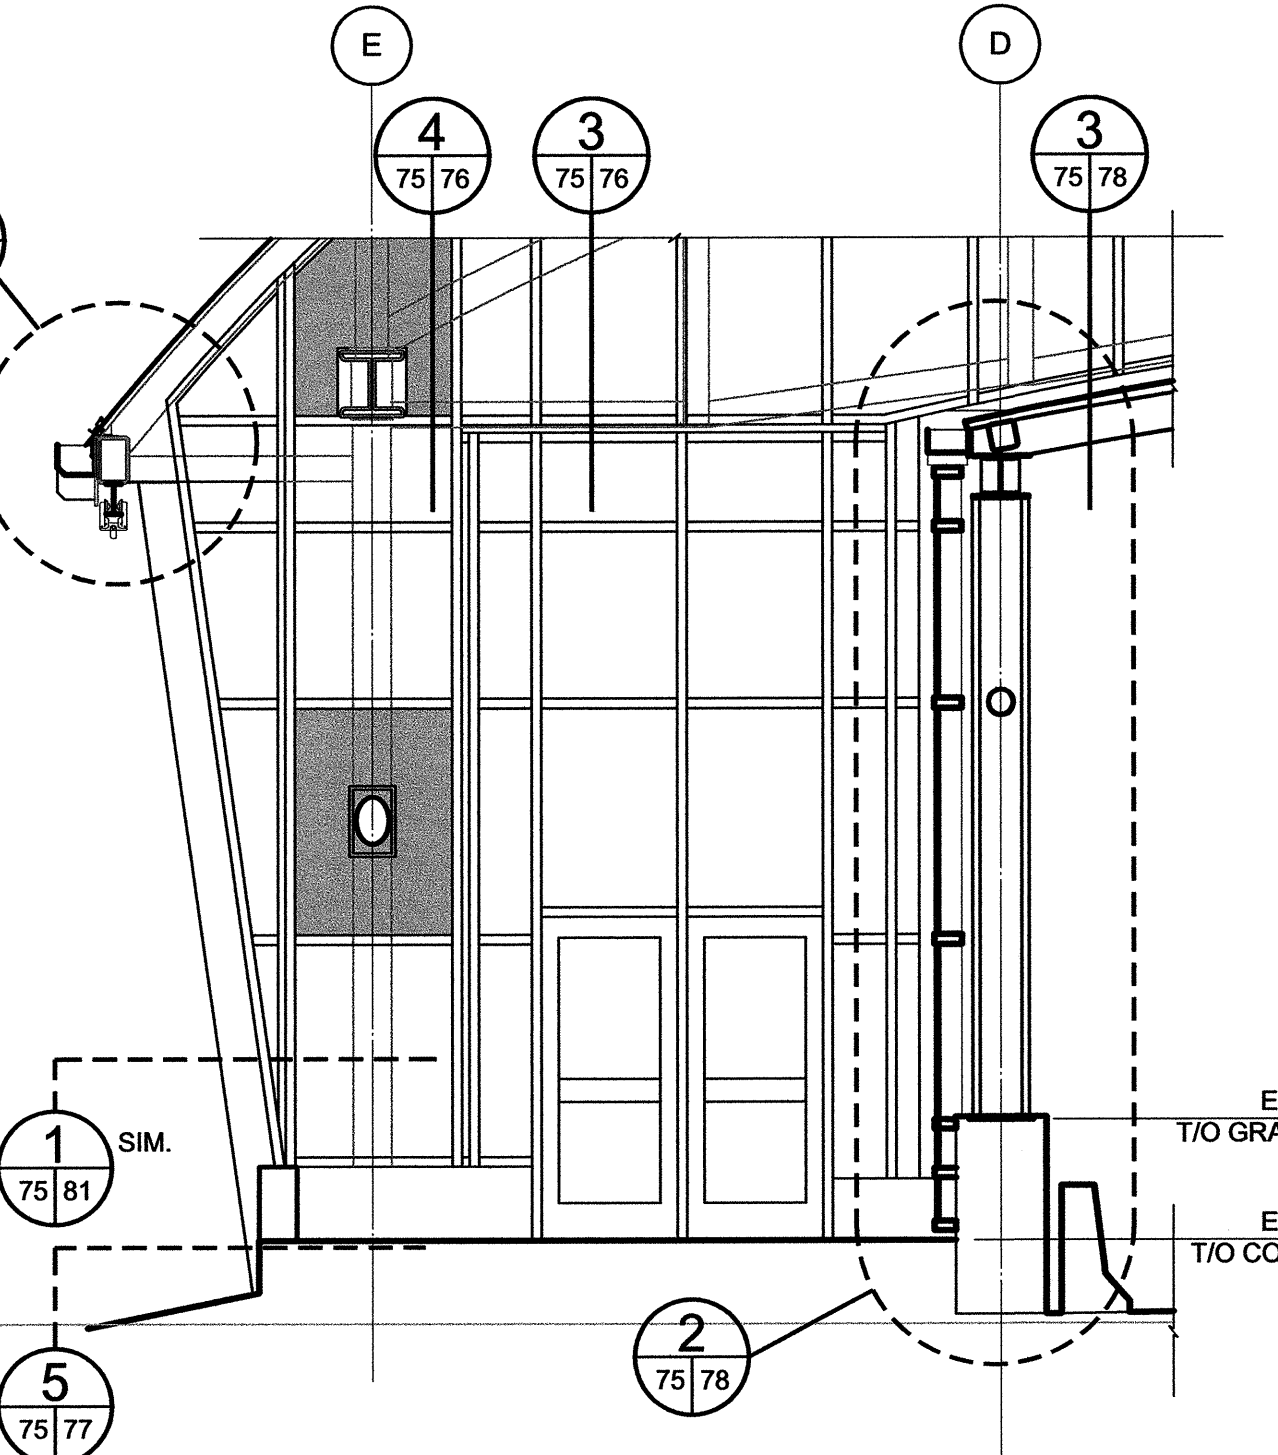

**SE ELEVATION** 5  
SCALE 1:15

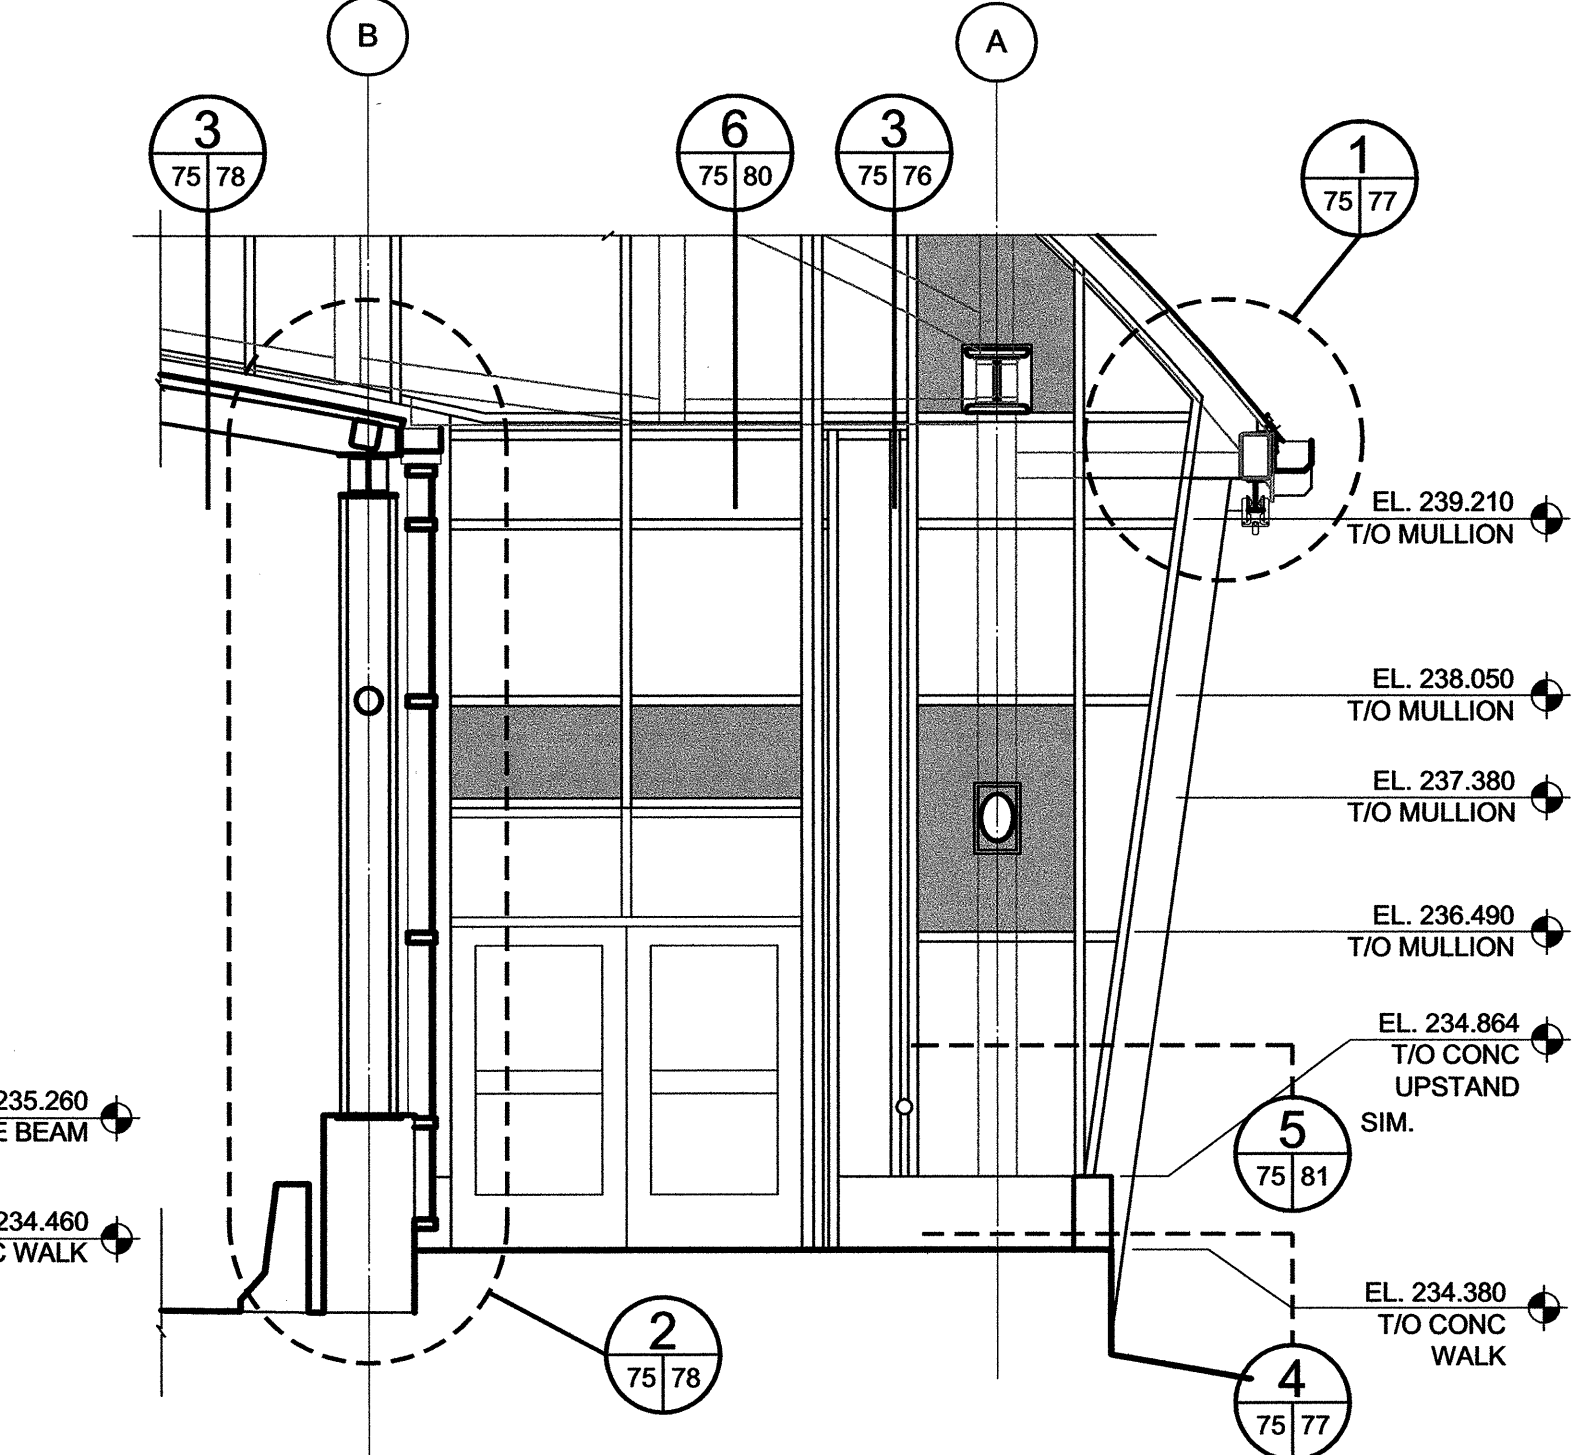

**NE ELEVATION** 6  
SCALE 1:15

H:\\_2009\09183 - Osborne BR Station\WGA\_CB-42003-4-T-Building elevations & sections.dwg



ASSOCIATE ARCHITECT:



LOCATION UNDERGROUND	APPROVED STRUCTURES	B.M. ELEV.
SUPV. U/G STRUCTURES COMMITTEE	DATE	
NOTE: LOCATION OF UNDERGROUND STRUCTURES AS SHOWN ARE BASED ON THE BEST INFORMATION AVAILABLE. BUT NO GUARANTEE IS GIVEN THAT ALL EXISTING UTILITIES ARE SHOWN OR THAT THE GIVEN LOCATIONS ARE EXACT. CONFIRMATION OF EXISTENCE AND EXACT LOCATION OF ALL SERVICES MUST BE OBTAINED FROM THE INDIVIDUAL UTILITIES BEFORE PROCEEDING WITH CONSTRUCTION.		
1	ISSUED FOR TENDER	10/05/14 XXX
NO.	REVISIONS	DATE BY

DESIGNED BY	
DRAWN BY	dk
CHECKED BY	
APPROVED BY	
HOR. SCALE	as noted
VERTICAL	
DATE	2010/05/14

**gparchitecture**

**DILLON CONSULTING**

RELEASED FOR CONSTRUCTION ORIGINAL SIGNED BY RANDY FINGAS DATE 2010/05/14

ARCHITECT'S SEAL

PROVINCE OF MANITOBA

GUY J. O. PREFONTAINE

CONSULTANT PROJECT NO. 088813

**THE CITY OF WINNIPEG TRANSIT DEPARTMENT**

**Winnipeg**

SOUTHWEST RAPID TRANSIT CORRIDOR - STAGE 1  
OSBORNE STATION & ASSOCIATED WORKS

EXTERIOR BUILDING ELEVATIONS & SECTIONS

CITY DRAWING NUMBER B237-10-75  
SHEET 75 OF 121  
CONSULTANT DRAWING NUMBER C5-A2004-T