



EXCAVATION PROFILES  
N.T.S.

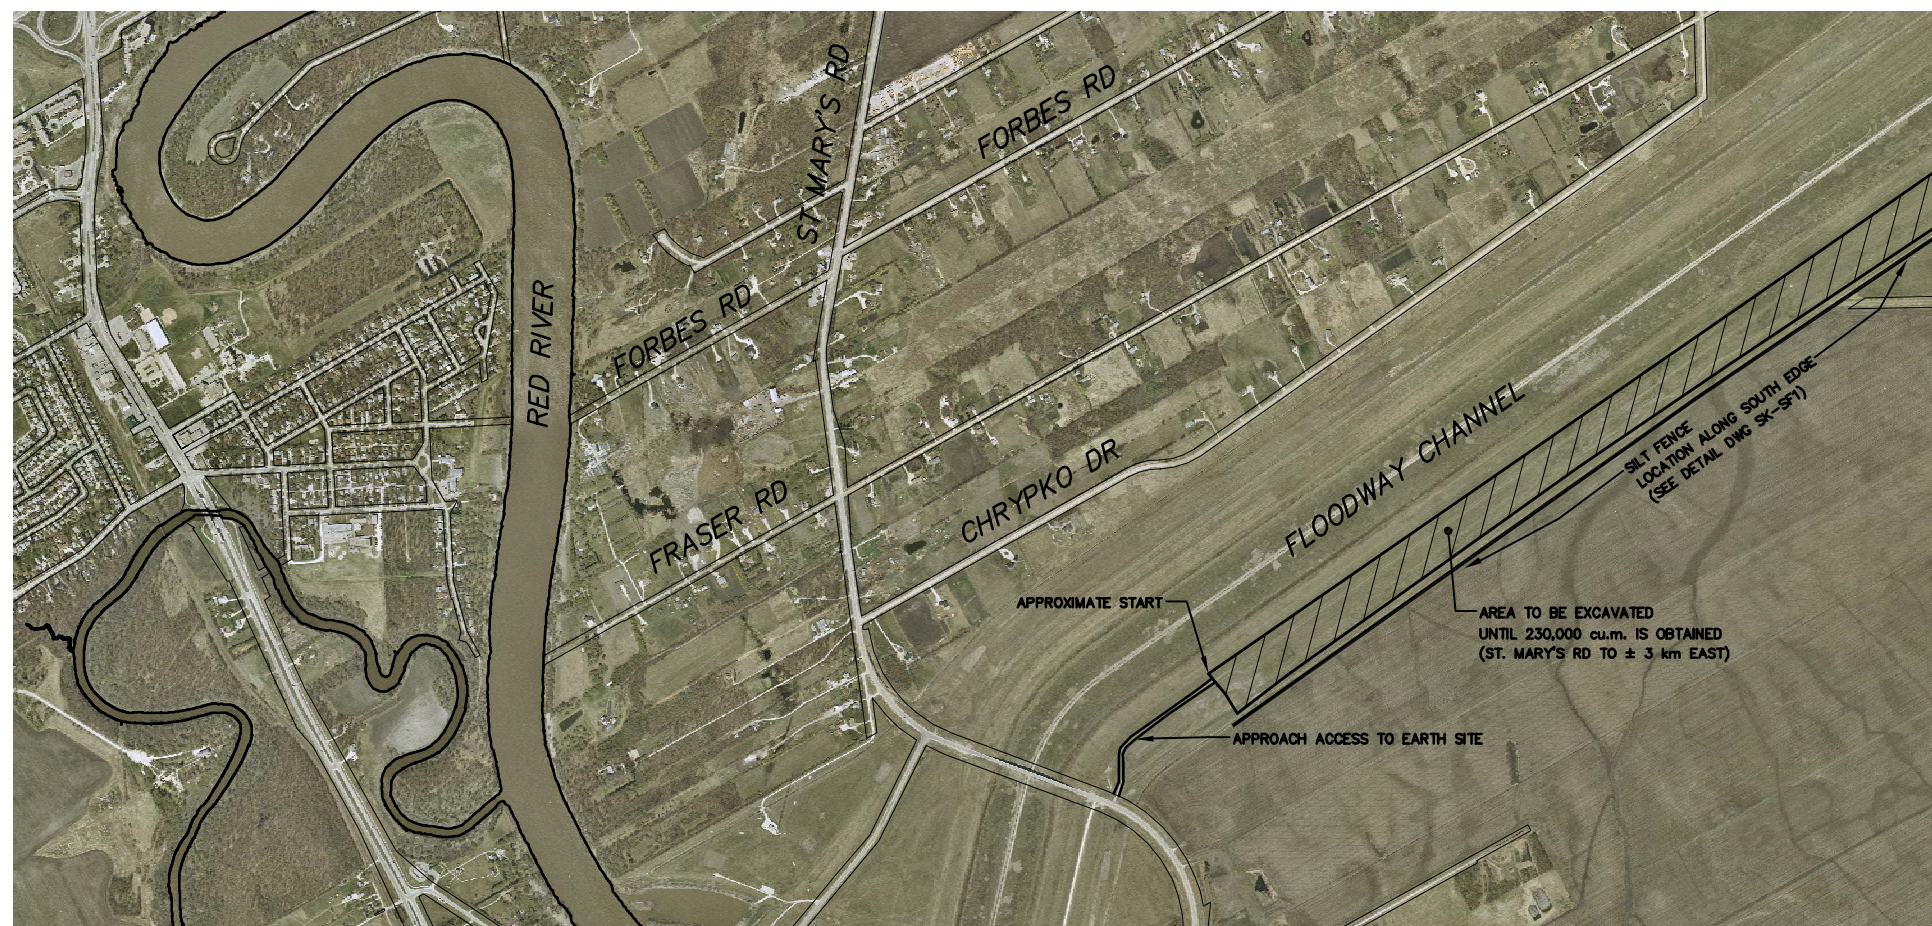

SITE PLAN  
SCALE 1:10,000

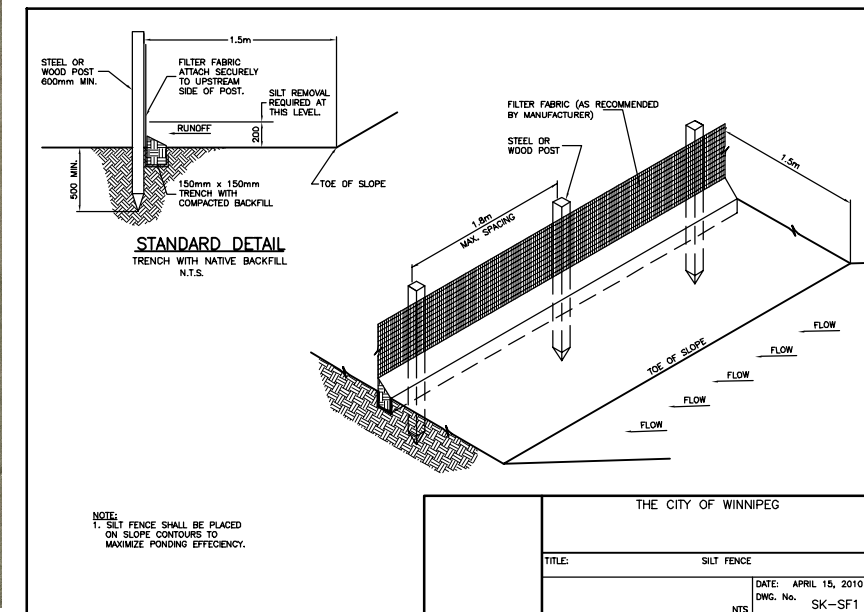

**FOR INFORMATION ONLY**  
WATER AND WASTE DEPARTMENT

THIS DRAWING CONTAINS A 2007 AERIAL PHOTO

B.M. ELEV.	FIELD BOOK #:	<b>CITY OF WINNIPEG</b> WATER AND WASTE ENGINEERING DIVISION		ENGINEER'S SEAL
POSTED TO LBIS		DESIGNED BY	CHECKED BY	
		DRAWN BY <b>WKT</b>	APPROVED BY	
		HOR. SCALE <b>AS SHOWN</b>	RELEASED FOR CONSTRUCTION	
		VERTICAL		
NO.	REVISIONS	DATE	BY	DATE
				2010 04 15

**THE CITY OF WINNIPEG**  
WATER AND WASTE DEPARTMENT

EXCAVATION AND HAULING OF CLAY MATERIAL FROM THE FLOODWAY TO BRADY ROAD LANDFILL  
SITE PLAN OF EXCAVATION  
S. SIDE OF FLOODWAY - FROM  
ST. MARY'S RD TO ±3.0 KILOMETRES EAST

SHEET 2 OF 4  
CITY DRAWING NUMBER  
**SWD-D-394**

DATE: APRIL 15, 2010  
DWG. No. SK-SF1  
NTS