



SITE PLAN
SCALE 1:750

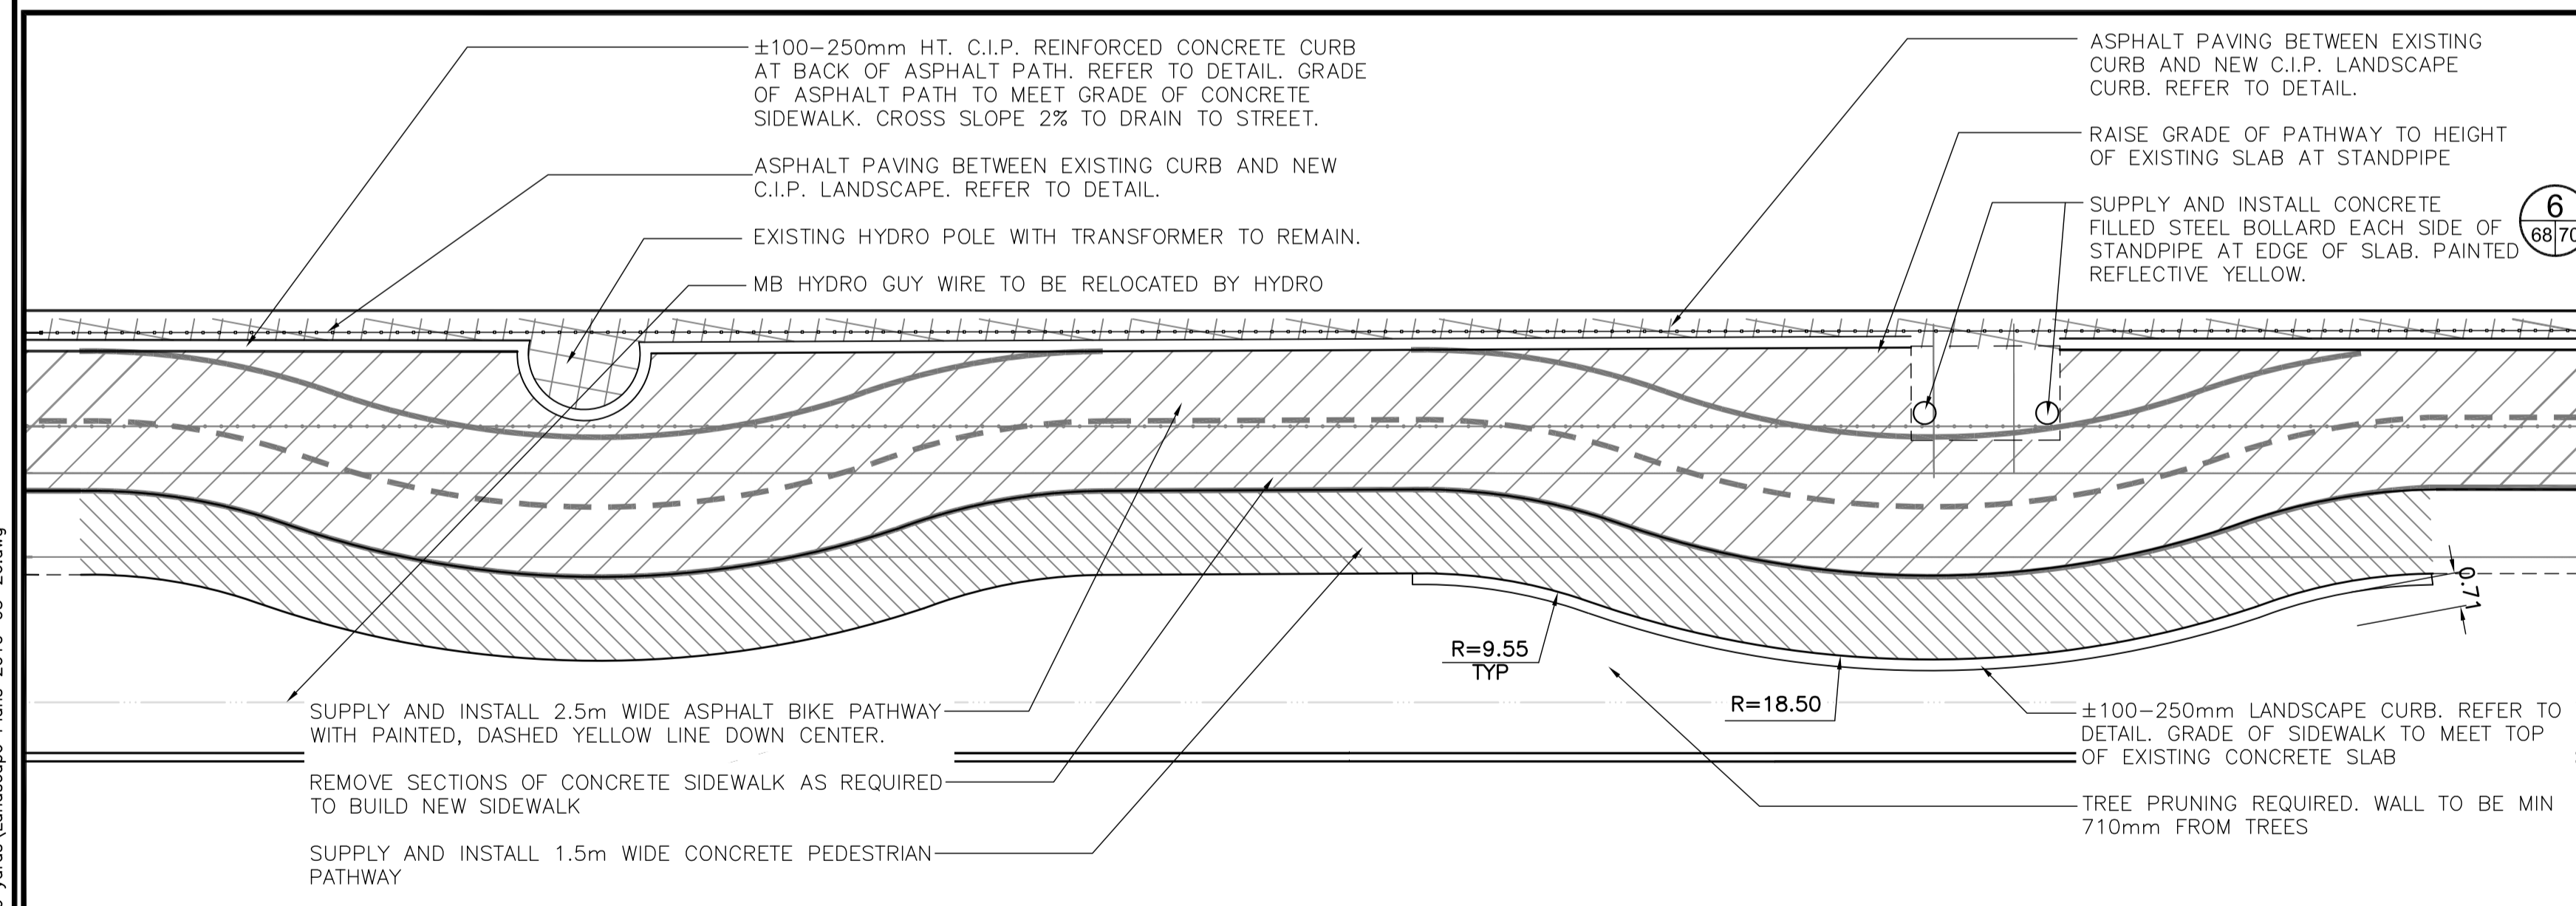

ENLARGEMENT 1
SCALE 1:100

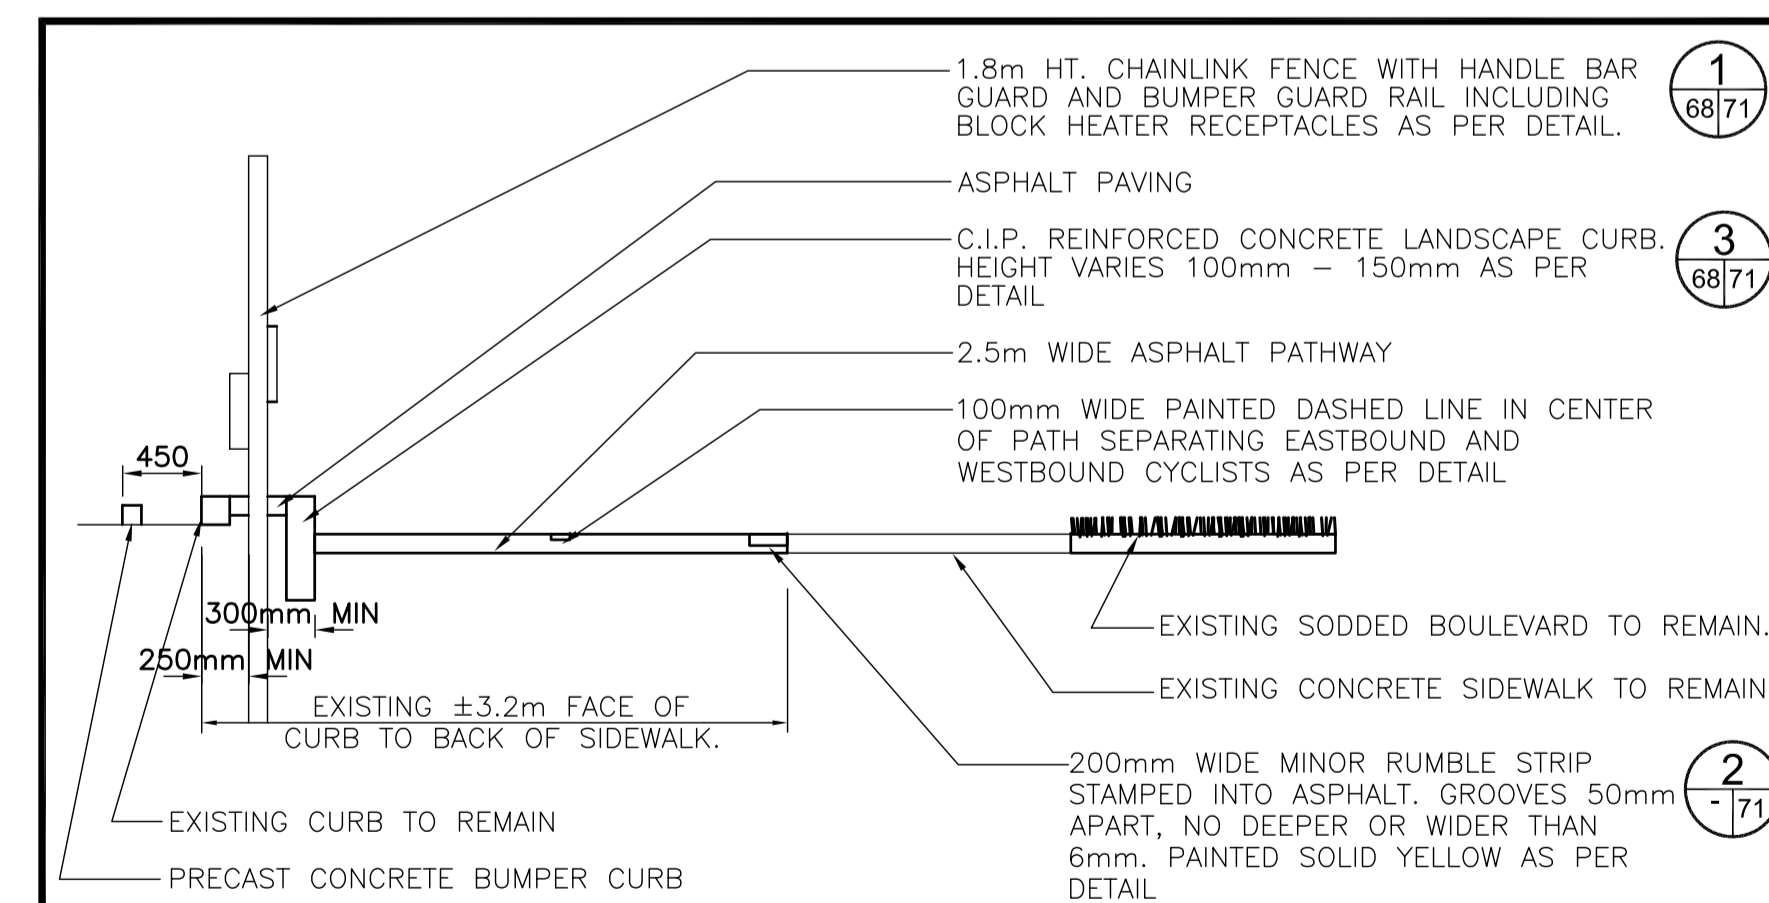

SECTION A-A
SCALE 1:40

LEGEND

- SOD
- NATIVE GRASSES
- MULCH BED
- CONCRETE SIDEWALK
- ASPHALT PATHWAY
- DETECTABLE PAVING IN SIDEWALK RAMP
- EXISTING TREES TO REMAIN
- PROPOSED DECIDUOUS TREE
- PROPOSED ORNAMENTAL DECIDUOUS TREE
- PROPOSED CONIFEROUS TREE
- PROPOSED POTTED TREES
- PLANT KEY
- QUANTITY PLANT KEY

LOCATION UNDERGROUND APPROVED STRUCTURES

SUPPLY, U/G STRUCTURES COMMITTEE	DATE

NOTE:
LOCATION OF UNDERGROUND STRUCTURES AS SHOWN ARE BASED ON THE BEST INFORMATION AVAILABLE. BUT NO GUARANTEE IS GIVEN THAT ALL EXISTING UTILITIES ARE SHOWN OR THAT THE GIVEN LOCATIONS ARE EXACT. CONFIRMATION OF EXISTENCE AND EXACT LOCATION OF ALL SERVICES MUST BE OBTAINED FROM THE INDIVIDUAL UTILITIES BEFORE PROCEEDING WITH CONSTRUCTION.

B.M. ELEV.	B.M. ELEV.

DESIGNED BY	SR/JW
DRAWN BY	JW/OV
CHECKED BY	JW/SR
APPROVED BY	-

HOR. SCALE	AS NOTED
VERTICAL	

NO.	REVISIONS	DATE	BY
2	ISSUED FOR TENDER	03/26/10	JW
1	ISSUED FOR 75% REVIEW	03/03/10	JW

DATE	2010-03-26

DESIGNED BY SR/JW

DRAWN BY JW/OV

CHECKED BY JW/SR

APPROVED BY -

HOR. SCALE AS NOTED

VERTICAL

DATE 2010-03-26

RELEASED FOR CONSTRUCTION ORIGINAL SIGNED BY RANDY FINGAS. DATE: MARCH 24, 2010

LANDSCAPE ARCHITECT'S SEAL

McGOWAN RUSSELL

DILLON CONSULTING

ORIGINAL SIGNED BY JACKIE WILKIE

JACQUELINE L. WILKIE member no. 75

CONSULTANT PROJECT NO. 08-028

THE CITY OF WINNIPEG TRANSIT DEPARTMENT

Winnipeg

SOUTHWEST RAPID TRANSIT CORRIDOR - STAGE 1 TRANSITWAY CONSTRUCTION, LANDSCAPING & ASSOCIATED WORK

PATHWAY WORKS BRANDON AND WOODWARD

CITY DRAWING NUMBER P-3317-68

SHEET 68 OF 72

CONSULTANT DRAWING NUMBER C6-L-5006-T

X:\08-028_Southwestern_BRT_Corridor\Draws\2010\fort_rouge_yards\landscape_Plans_2010-03-26.dwg