


2 Play Curb Access Point
L-5 Scale: 1:10

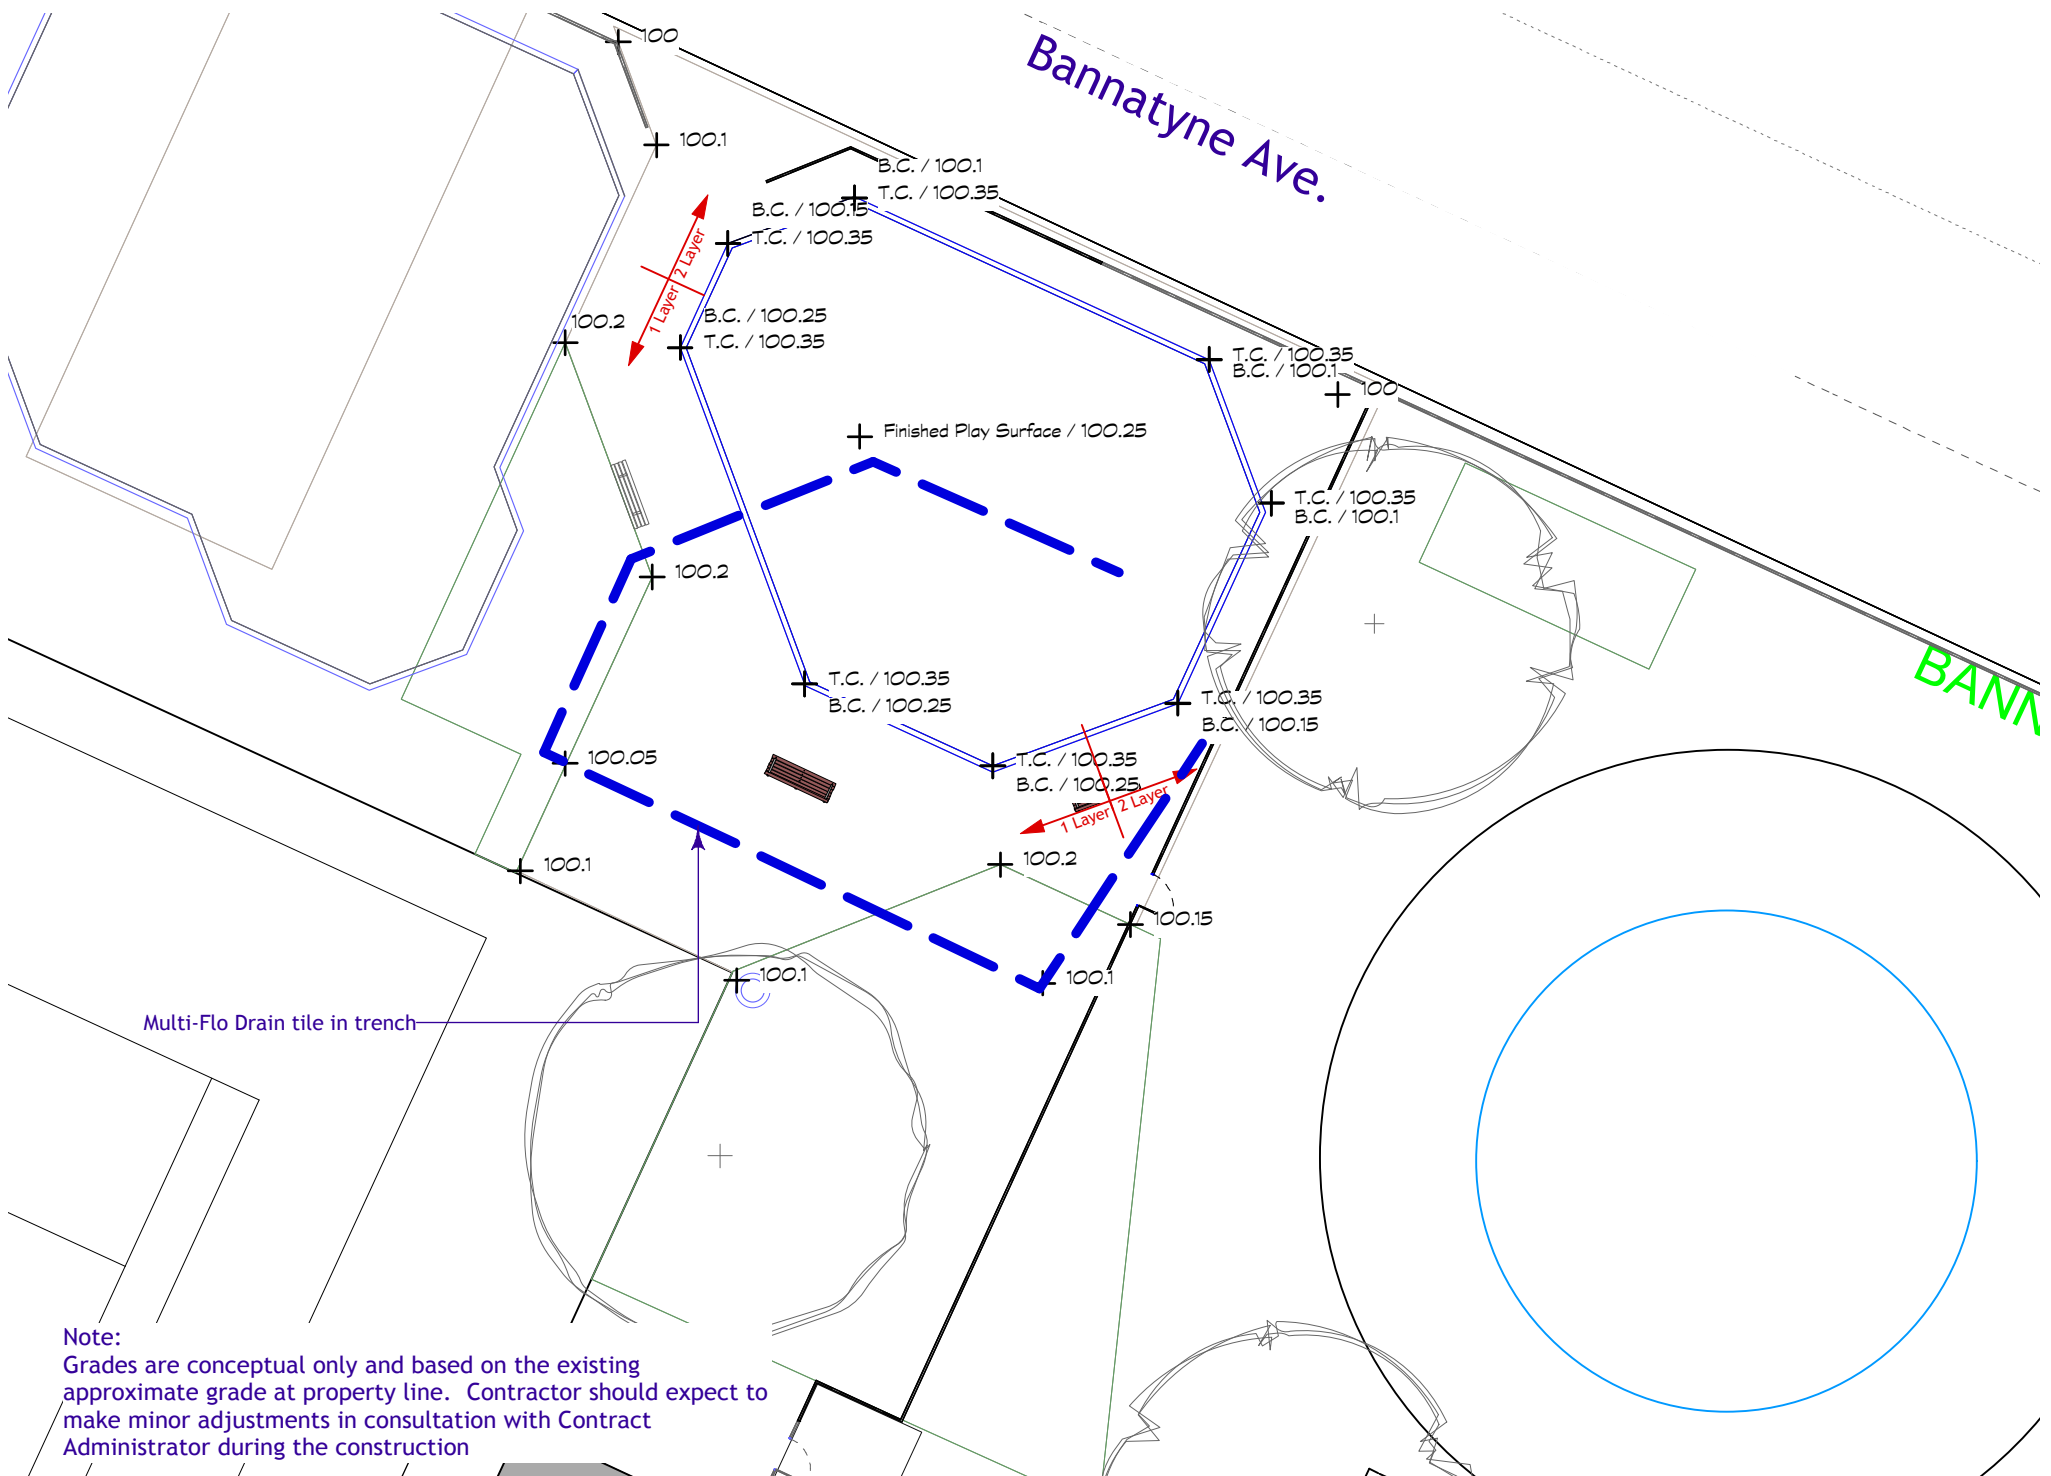

1 Grading Schematic
L-5 Scale: 1:200

3 5/12/10 Adjusted curb materials, grading

No. Date Issue Notes

Drawing No.

L-5 of 7

4/23/10

Burton Cummings CC
Grading Plan

