





NOTES :

 

 AREA TO CLEAN = 3,795 SQUARE FEET

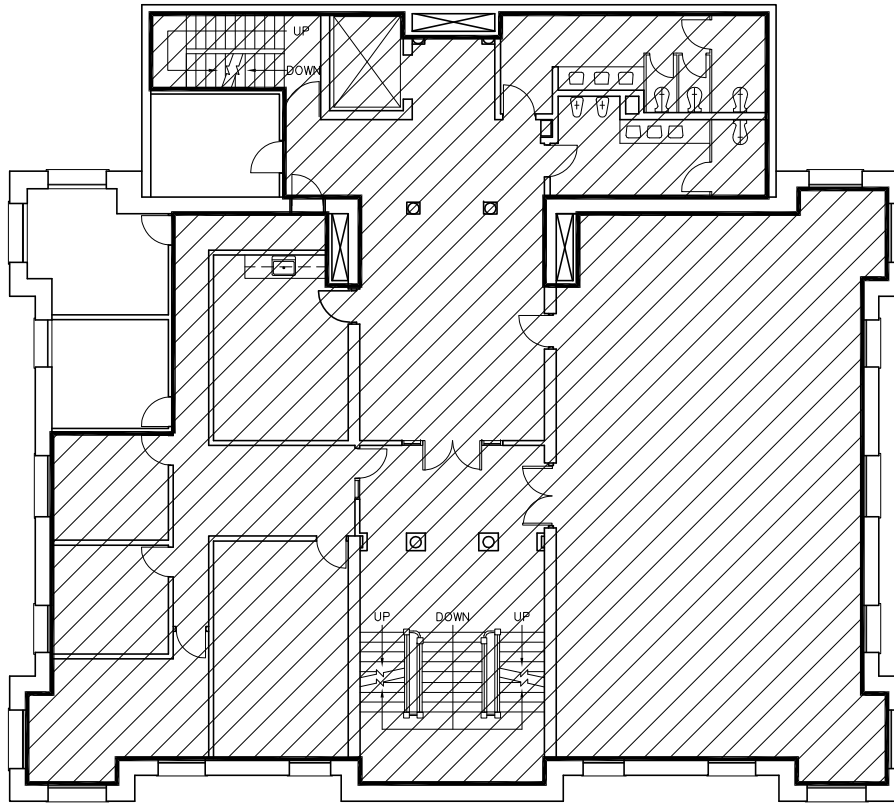

SECOND FLOOR PLAN

FLOOR PLAN UPDATED OCT/2000

NO.	REVISION/DESCRIPTION	BY	DATE
SEALS			

DRAWN BY	CHECKED BY	APPROVED
DATE	USER APPROVAL	



THE CITY OF WINNIPEG
CIVIC BUILDINGS DEPARTMENT
400-180 KING ST. R3B 3G8

PROJECT

219 PROVENCHER

SHEET TITLE

SECOND FLOOR PLAN

SCALE	PROJECT NO.	SHEET NO.
1/8" = 1'-0"		