
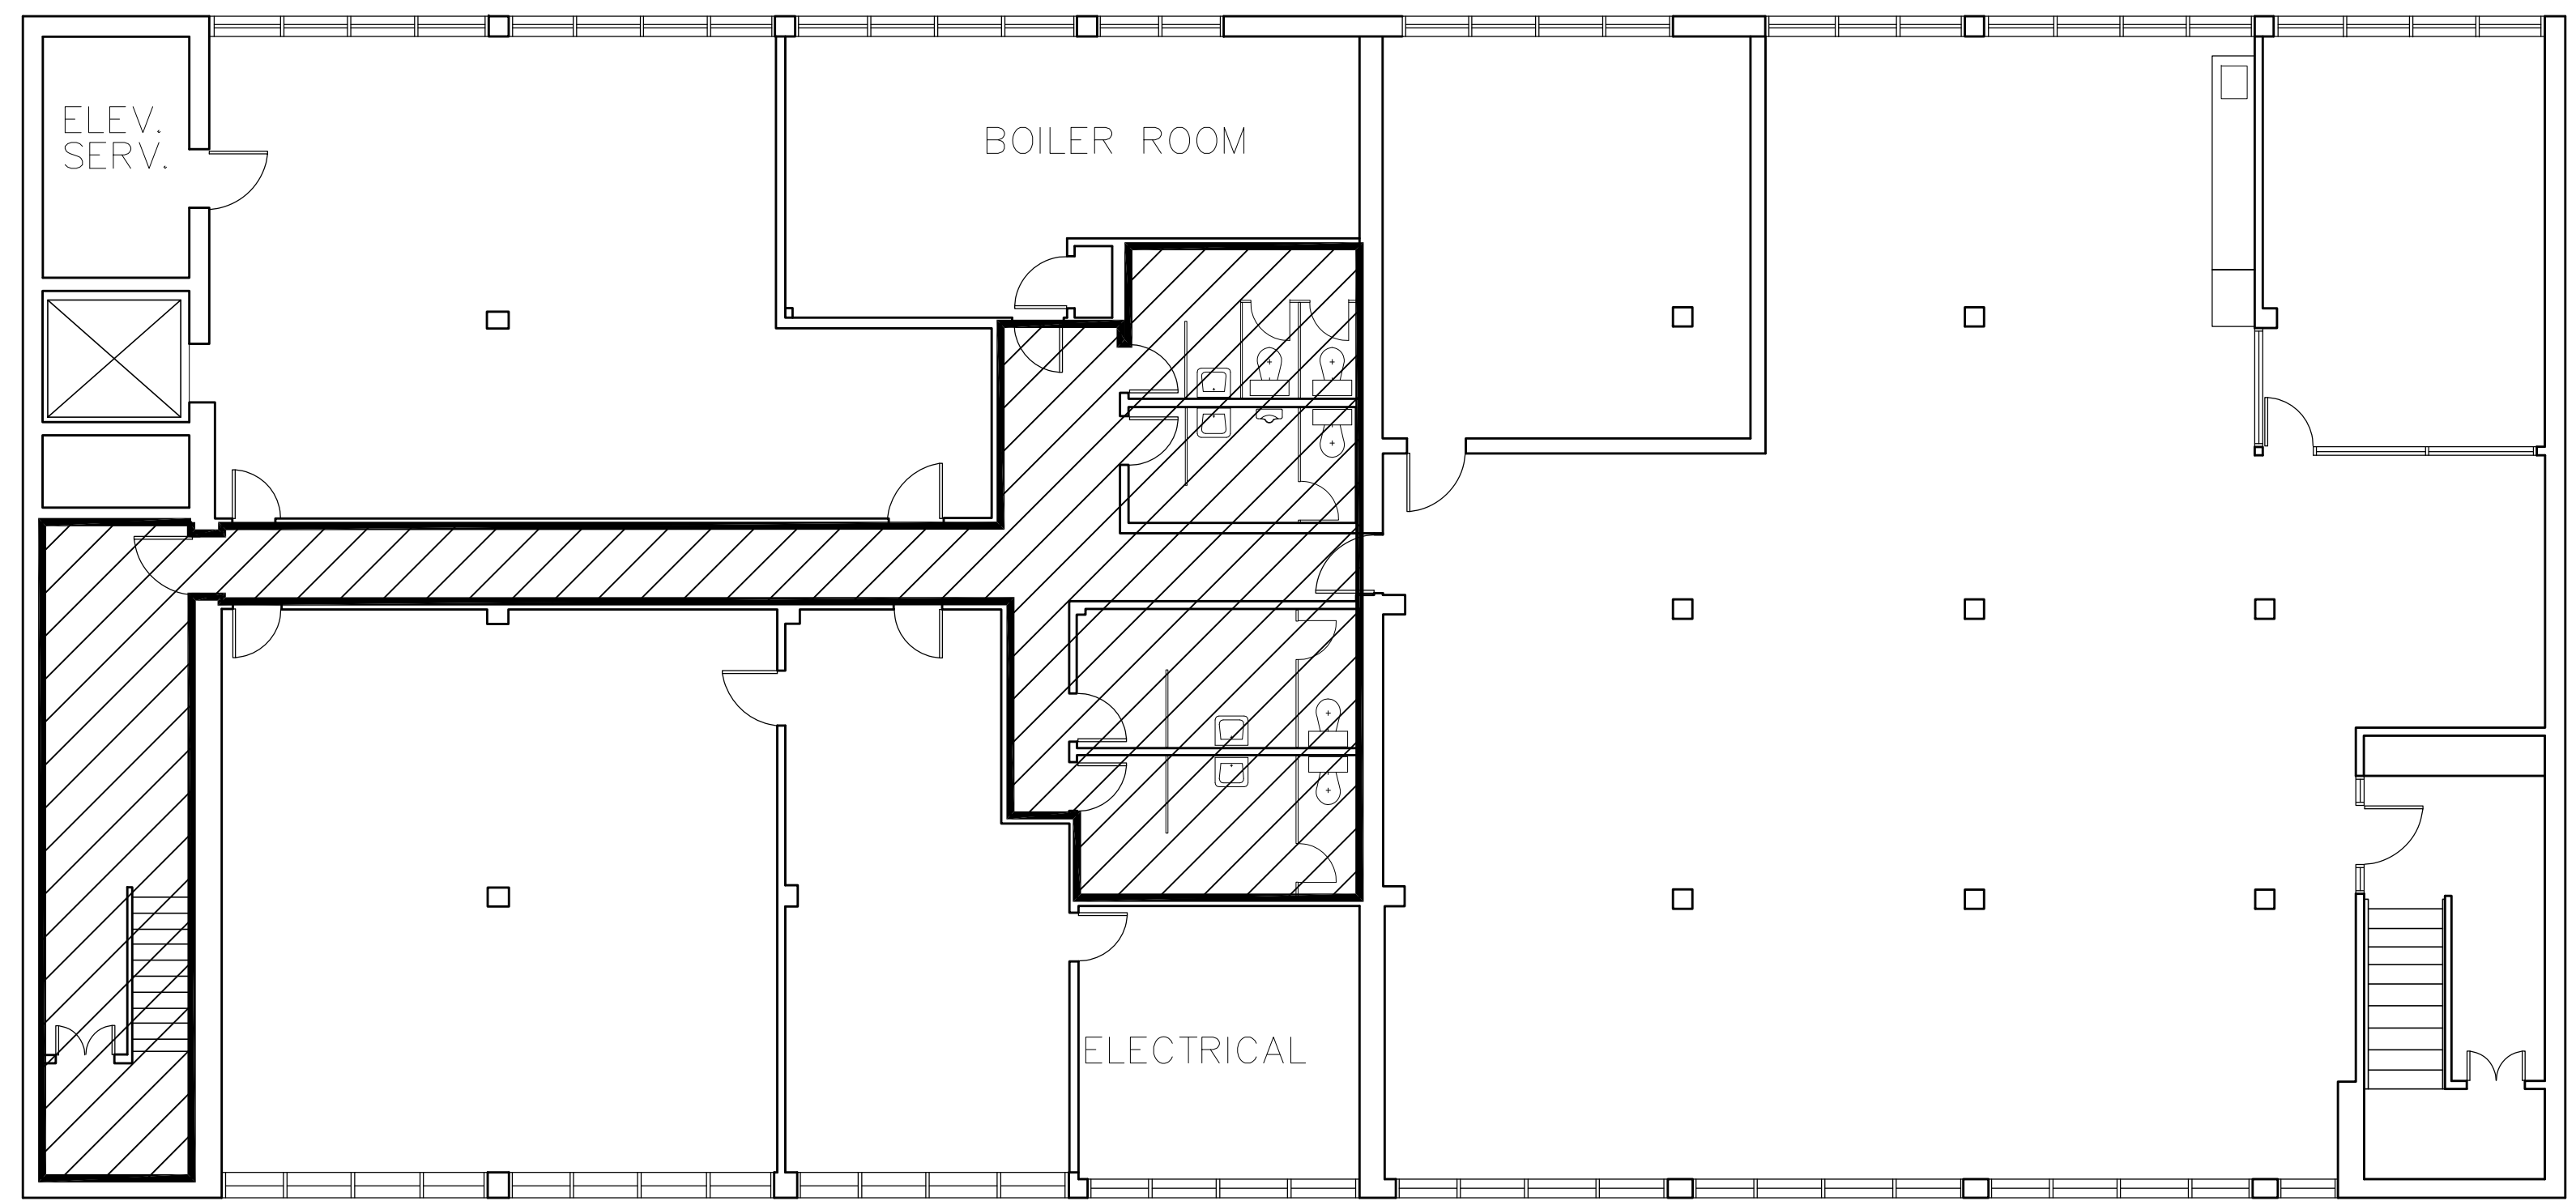



File Name 1910PG08.DWG
Date 950322
Sheet no.
Description BASEMENT PLAN
Project No.
Address 1910 PORTAGE AVENUE

NOTES :

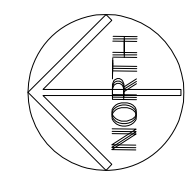

BASEMENT FLOOR PLAN

AREA TO CLEAN = 990 SQ. FT.

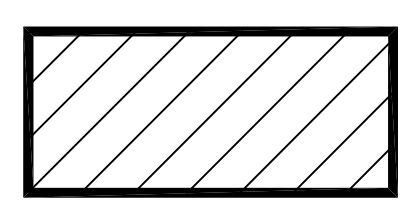

FLOOR PLAN UPDATED MAR /98

NO.	REVISION/DESCRIPTION	BY	DATE
SEALS			

DRAWN BY	WKH	CHECKED BY	APPROVED
DATE	950322	USER APPROVAL	



THE CITY OF WINNIPEG
CIVIC BUILDINGS DEPARTMENT
400-180 KING ST. R3B 3G8

PROJECT

ST. JAMES - ASSINIBOIA
LIBRARY
1910 PORTAGE AVENUE

SHEET TITLE

BASEMENT FLOOR PLAN

SCALE	PROJECT NO	SHEET NO
6"=1'-0"		A-1

1910PG08.DWG