



ADDRESS: 65 GARRY STREET PROJECT No: DESCRIPTION: PARTIAL MAIN FLOOR PLAN DATE: 2005.10.17 FILE NAME: 0065G101.dwg A1

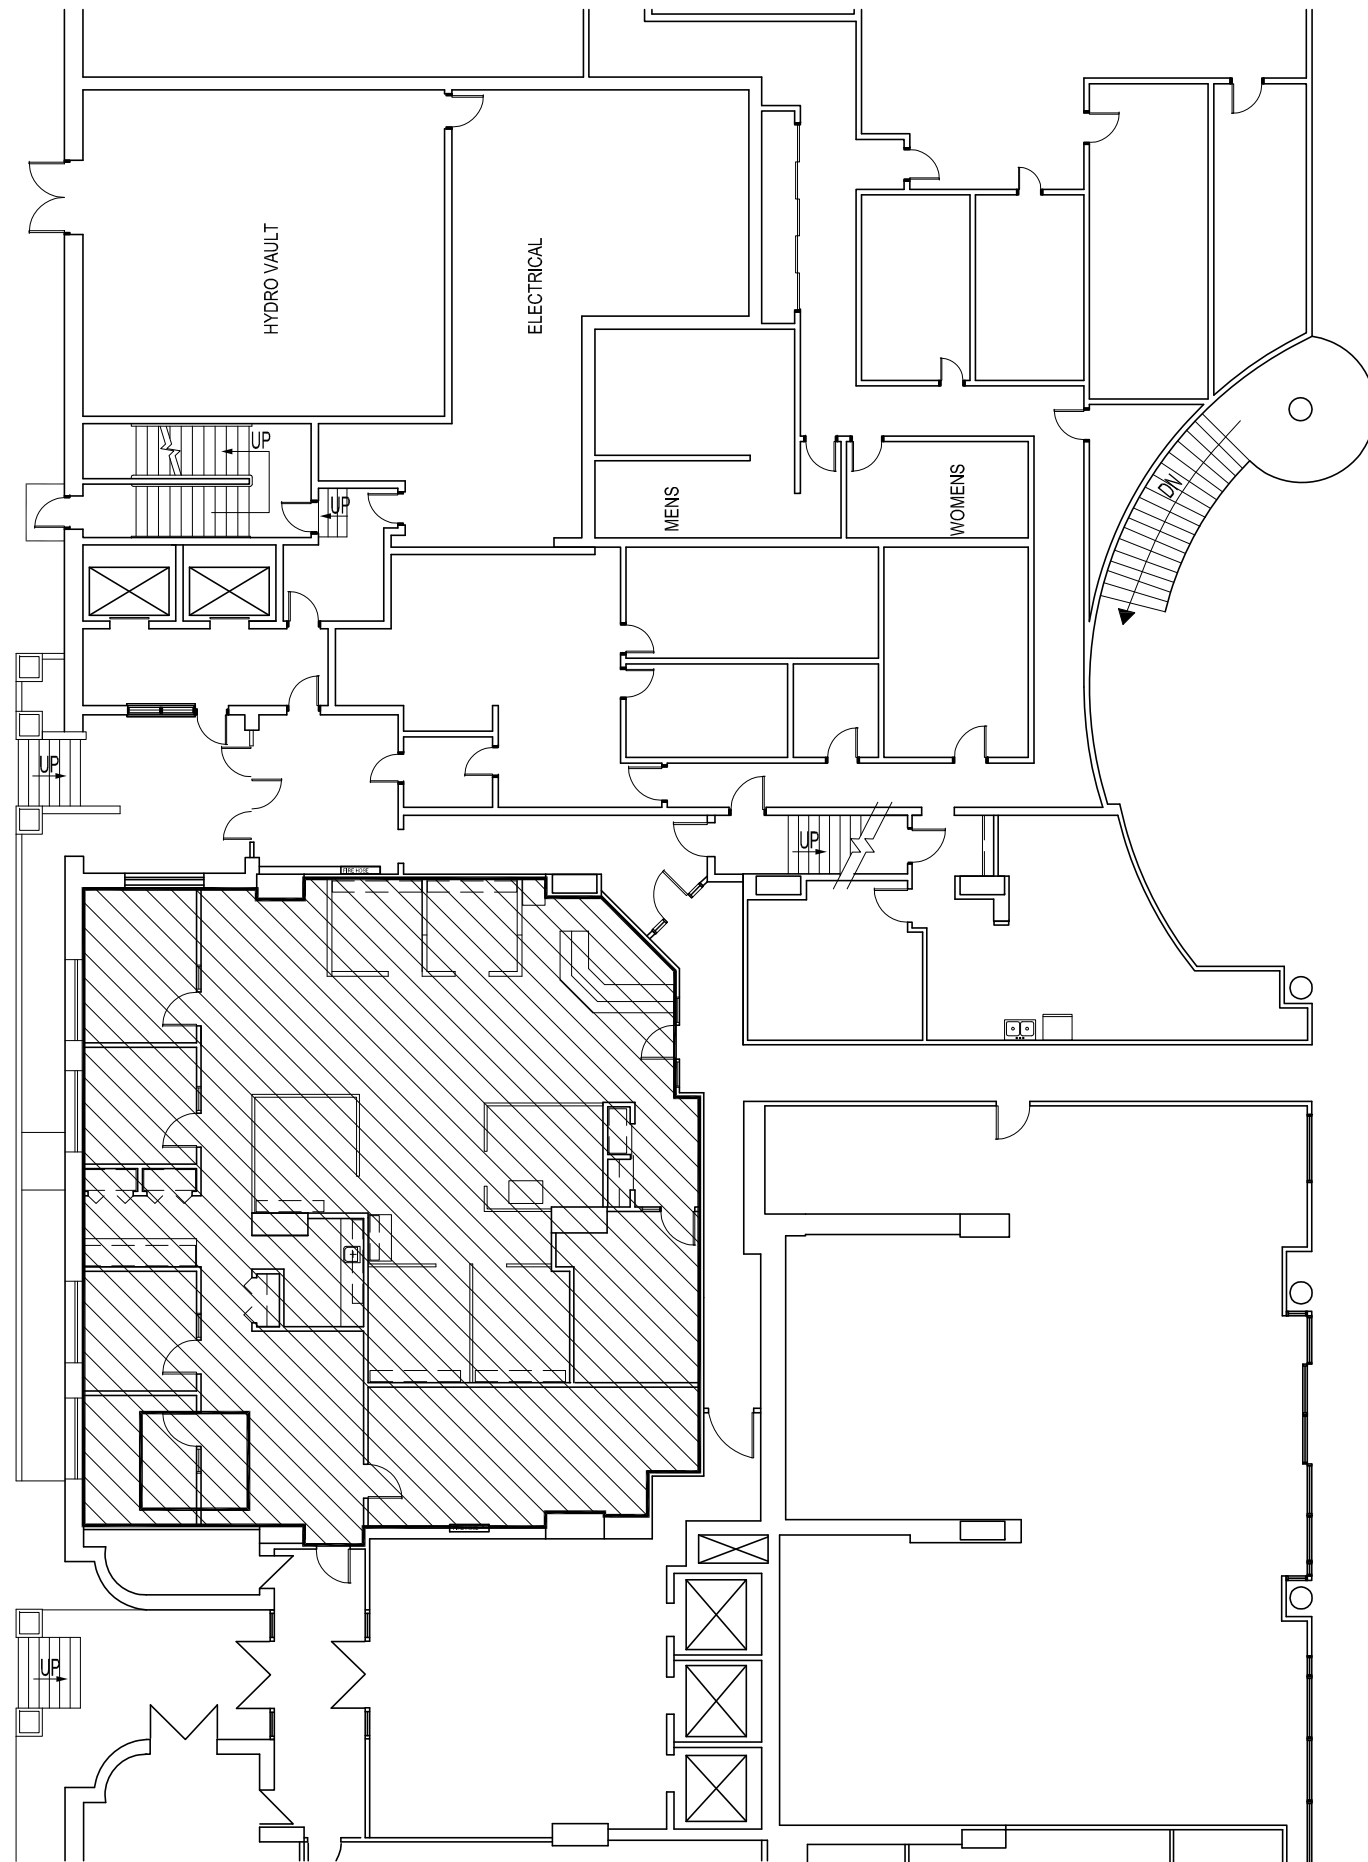


PARTIAL MAIN FLOOR PLAN  
SCALE: 1/8"=1'-0"

 

AREA TO CLEAN = 2,998 SQ. FT.


KEY PLAN  
N.T.S.

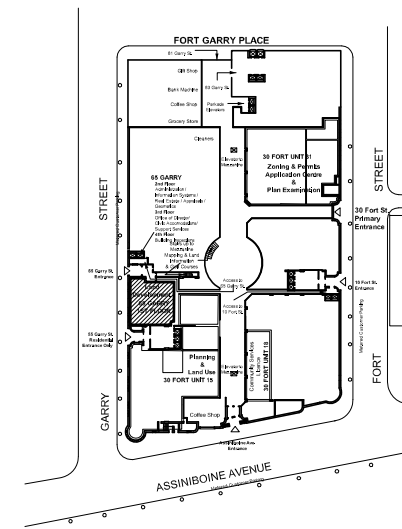

NOTES :

NO.	REVISION/DESCRIPTION	BY	DATE
SEALS			

DRAWN BY	CHECKED BY	APPROVED
DATE 2005.10.17	USER APPROVAL	


**CITY OF WINNIPEG  
PLANNING, PROPERTY &  
DEVELOPMENT DEPARTMENT  
CIVIC ACCOMMODATIONS DIVISION  
300 - 65 GARRY ST. R3C 4K4**

**PROJECT**  
 FORT GARRY PLACE  
 PLANNING PROPERTY & DEVELOPMENT DEPARTMENT  
 LAND DEVELOPMENT BRANCH

**SHEET TITLE**  
 PARTIAL MAIN FLOOR PLAN  
 BASE PLAN

SCALE	PROJECT NO.	SHEET NO.
AS SHOWN		A1