



PARTIAL MAIN FLOOR PLAN - FLOOR FINISH DEMOLITION
SCALE: 1/8"=1'-0"

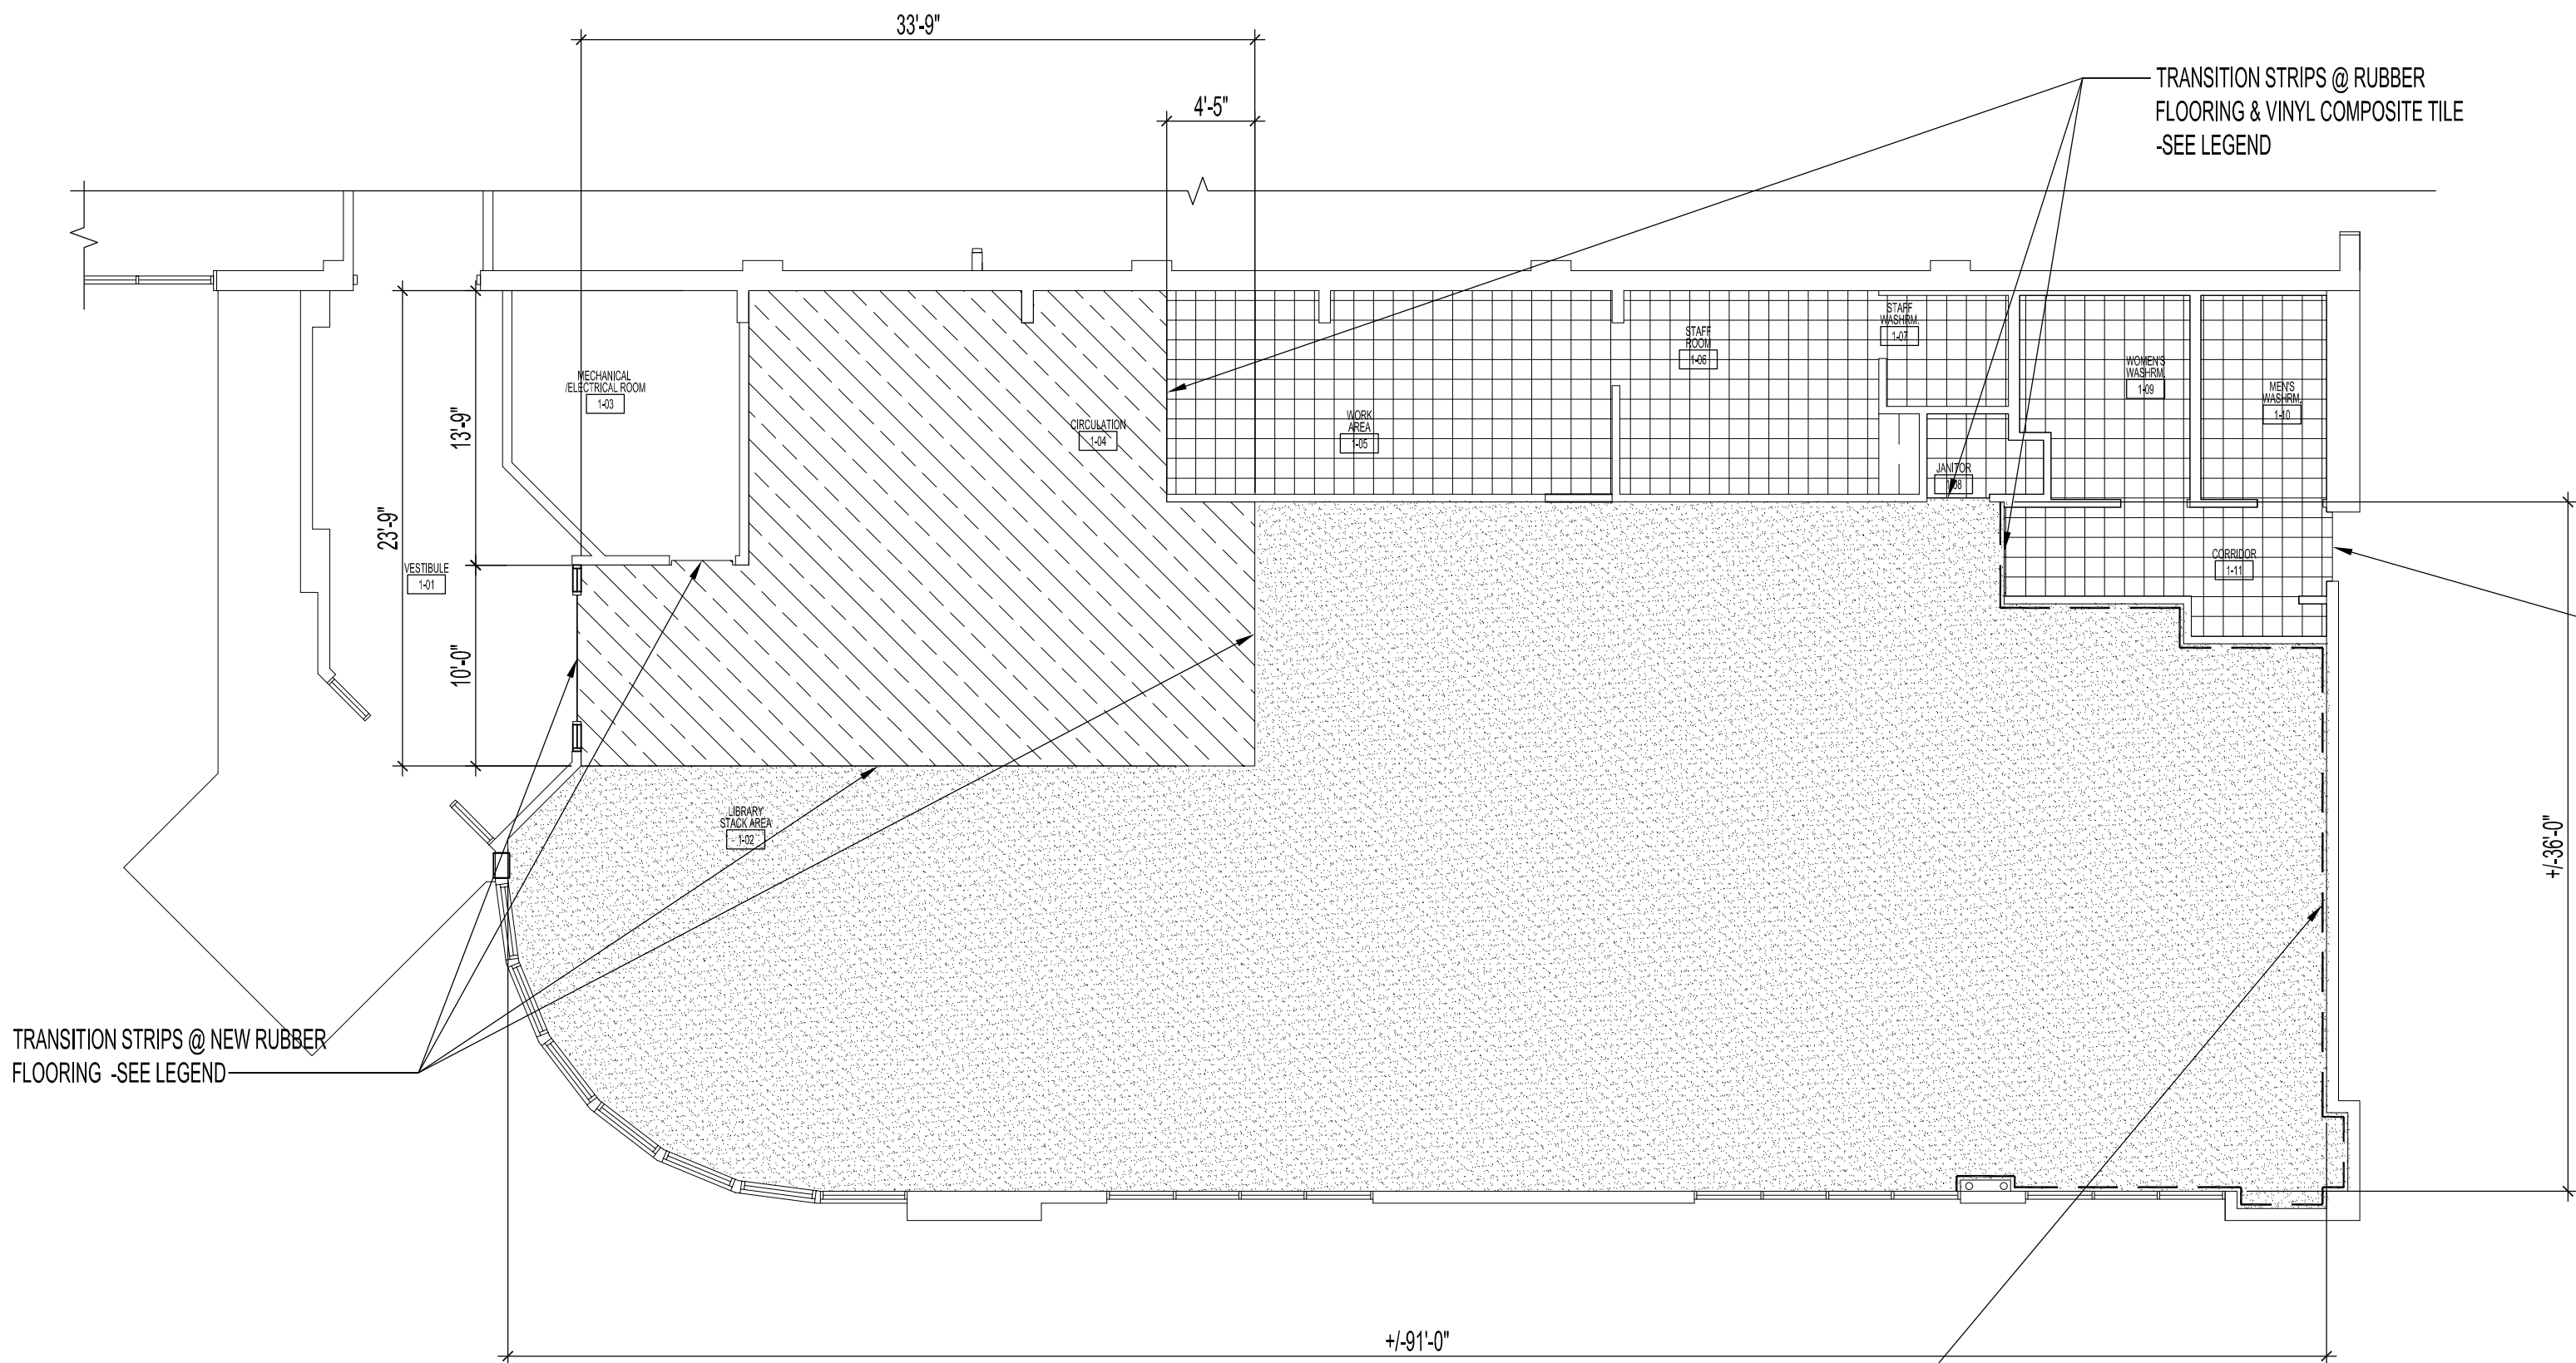


PARTIAL MAIN FLOOR PLAN -WALL & FLOOR FINISH RENOVATION
SCALE: 1/8"=1'-0"

LEGEND


DEMOLITION PLAN

 

REMOVE & DISCARD EXISTING CARPET & RUBBER BASEBOARD IN AREA SHOWN.

 


DEMOLISH & DISCARD EXISTING CERAMIC TILE & RUBBER BASEBOARD IN AREA SHOWN.

 


REMOVE & DISCARD ALL 4" RUBBER BASEBOARD. EXISTING VINYL TILE TO REMAIN. PREPARE VINYL TILE SURFACE AND WALL BASES FOR NEW FINISHES. SEE ROOM FINISH SCHEDULE.

RENOVATION PLAN


NOTE: SUPPLY & INSTALL TRANSITION STRIPS BETWEEN NEW CARPET, NEW CERAMIC & VINYL COMPOSITE TILE & EXISTING FLOOR IN LOCATIONS SHOWN ON FLOOR RENOVATION DWG.

 


SUPPLY & INSTALL NEW CARPET TILE. SEE ROOM FINISH SCHEDULE.
CARPET BY TANDUS GRID OVERLAY 02969 SERIES, COLOUR ECLIPSE 44002, DYNEX NYLON, 100% SOLUTION DYED, 1/4 TURN INSTALLATION
NOTE: PROVIDE 10% EXTRA FULL CARPET TILES TO LIBRARY FOR LIBRARY'S FUTURE USE AND TO BE STORED ON PREMISES.

 

SUPPLY & INSTALL NEW RUBBER FLOORING & 4" RUBBER BASEBOARD AS NOTED BELOW AND ON ROOM FINISH SCHEDULE. RUBBER FLOORING BY MONDO AMERICA INC., HARMONI LISSE SMOOTH SERIES, COLOUR DARK GREY H73, WEIGHT 3MM

 

SUPPLY & INSTALL NEW 12" x 12" VINYL TILE AS PATTERN SHOWN. SEE ROOM FINISH SCHEDULE.
TILE BY TARKETT, EXPRESSIONS SERIES, BLACK WHITE COLOUR 1328

 

SUPPLY & INSTALL NEW VINYL WALL COVERING BY METRO, COLOUR & DESIGN INC. BOOK: KOROSEAL, COLOUR: CELERY B321-87, TYPE 2 20 OZ, 54" WIDTH
SEE NOTES FOR OTHER WALL FINISHES

RUBBER BASEBOARD : BY ROPPE WALL BASE, PINNACLE TYPE TS 1/8" SERIES COLOUR 100 BLACK 4" HEIGHT

NOTES :

SEE NOTES ON SHEET A1.

WALLS, BULKHEAD, DOORS & FRAMES

NEW BULKHEADS & ALL WALLS NOT FINISHED IN VINYL WALL COVERING (UNLESS NOTED OTHERWISE) ARE TO BE PAINTED:

TYPE 1: IC1 "BELGIUM LACE" 82"Y 85/038, FLAT FINISH

ALL EXISTING AND NEW DOORS & FRAMES TO BE PAINTED:
TYPE 2: IC1 "INTERCOASTAL" 30BB 16/031 EGGSHELL FINISH

1	DESIGN LEAD HAS CHANGED	MMK	2009.06.01
NO.	REVISION/DESCRIPTION	BY	DATE
SEALS			

DRAWN BY	MMK	CHECKED BY	APPROVED
DATE	2010.02.24	USER	APPROVAL

CITY OF WINNIPEG
PLANNING, PROPERTY AND
DEVELOPMENT DEPARTMENT
MUNICIPAL ACCOMMODATIONS DIVISION
3 - 65 GARRY ST. R3C 4K4

PROJECT
FORT ROUGE LIBRARY
INTERIOR UPGRADING
NEW CIRCULATION DESK
625 OSBORNE STREET

SHEET TITLE
PARTIAL MAIN FLOOR PLAN
WALL & FLOOR FINISH PLANS, DEMOLITION
& RENOVATION

SCALE	PROJECT NO.	SHEET NO.
AS SHOWN	2008-019-01	A4R1

DRAWING SHEET SIZE: A1 (841mm x 594mm) PLOT 1:1