


**PARTIAL MAIN FLOOR PLAN - FLOOR FINISH DEMOLITION**  
SCALE: 1/8"=1'-0"

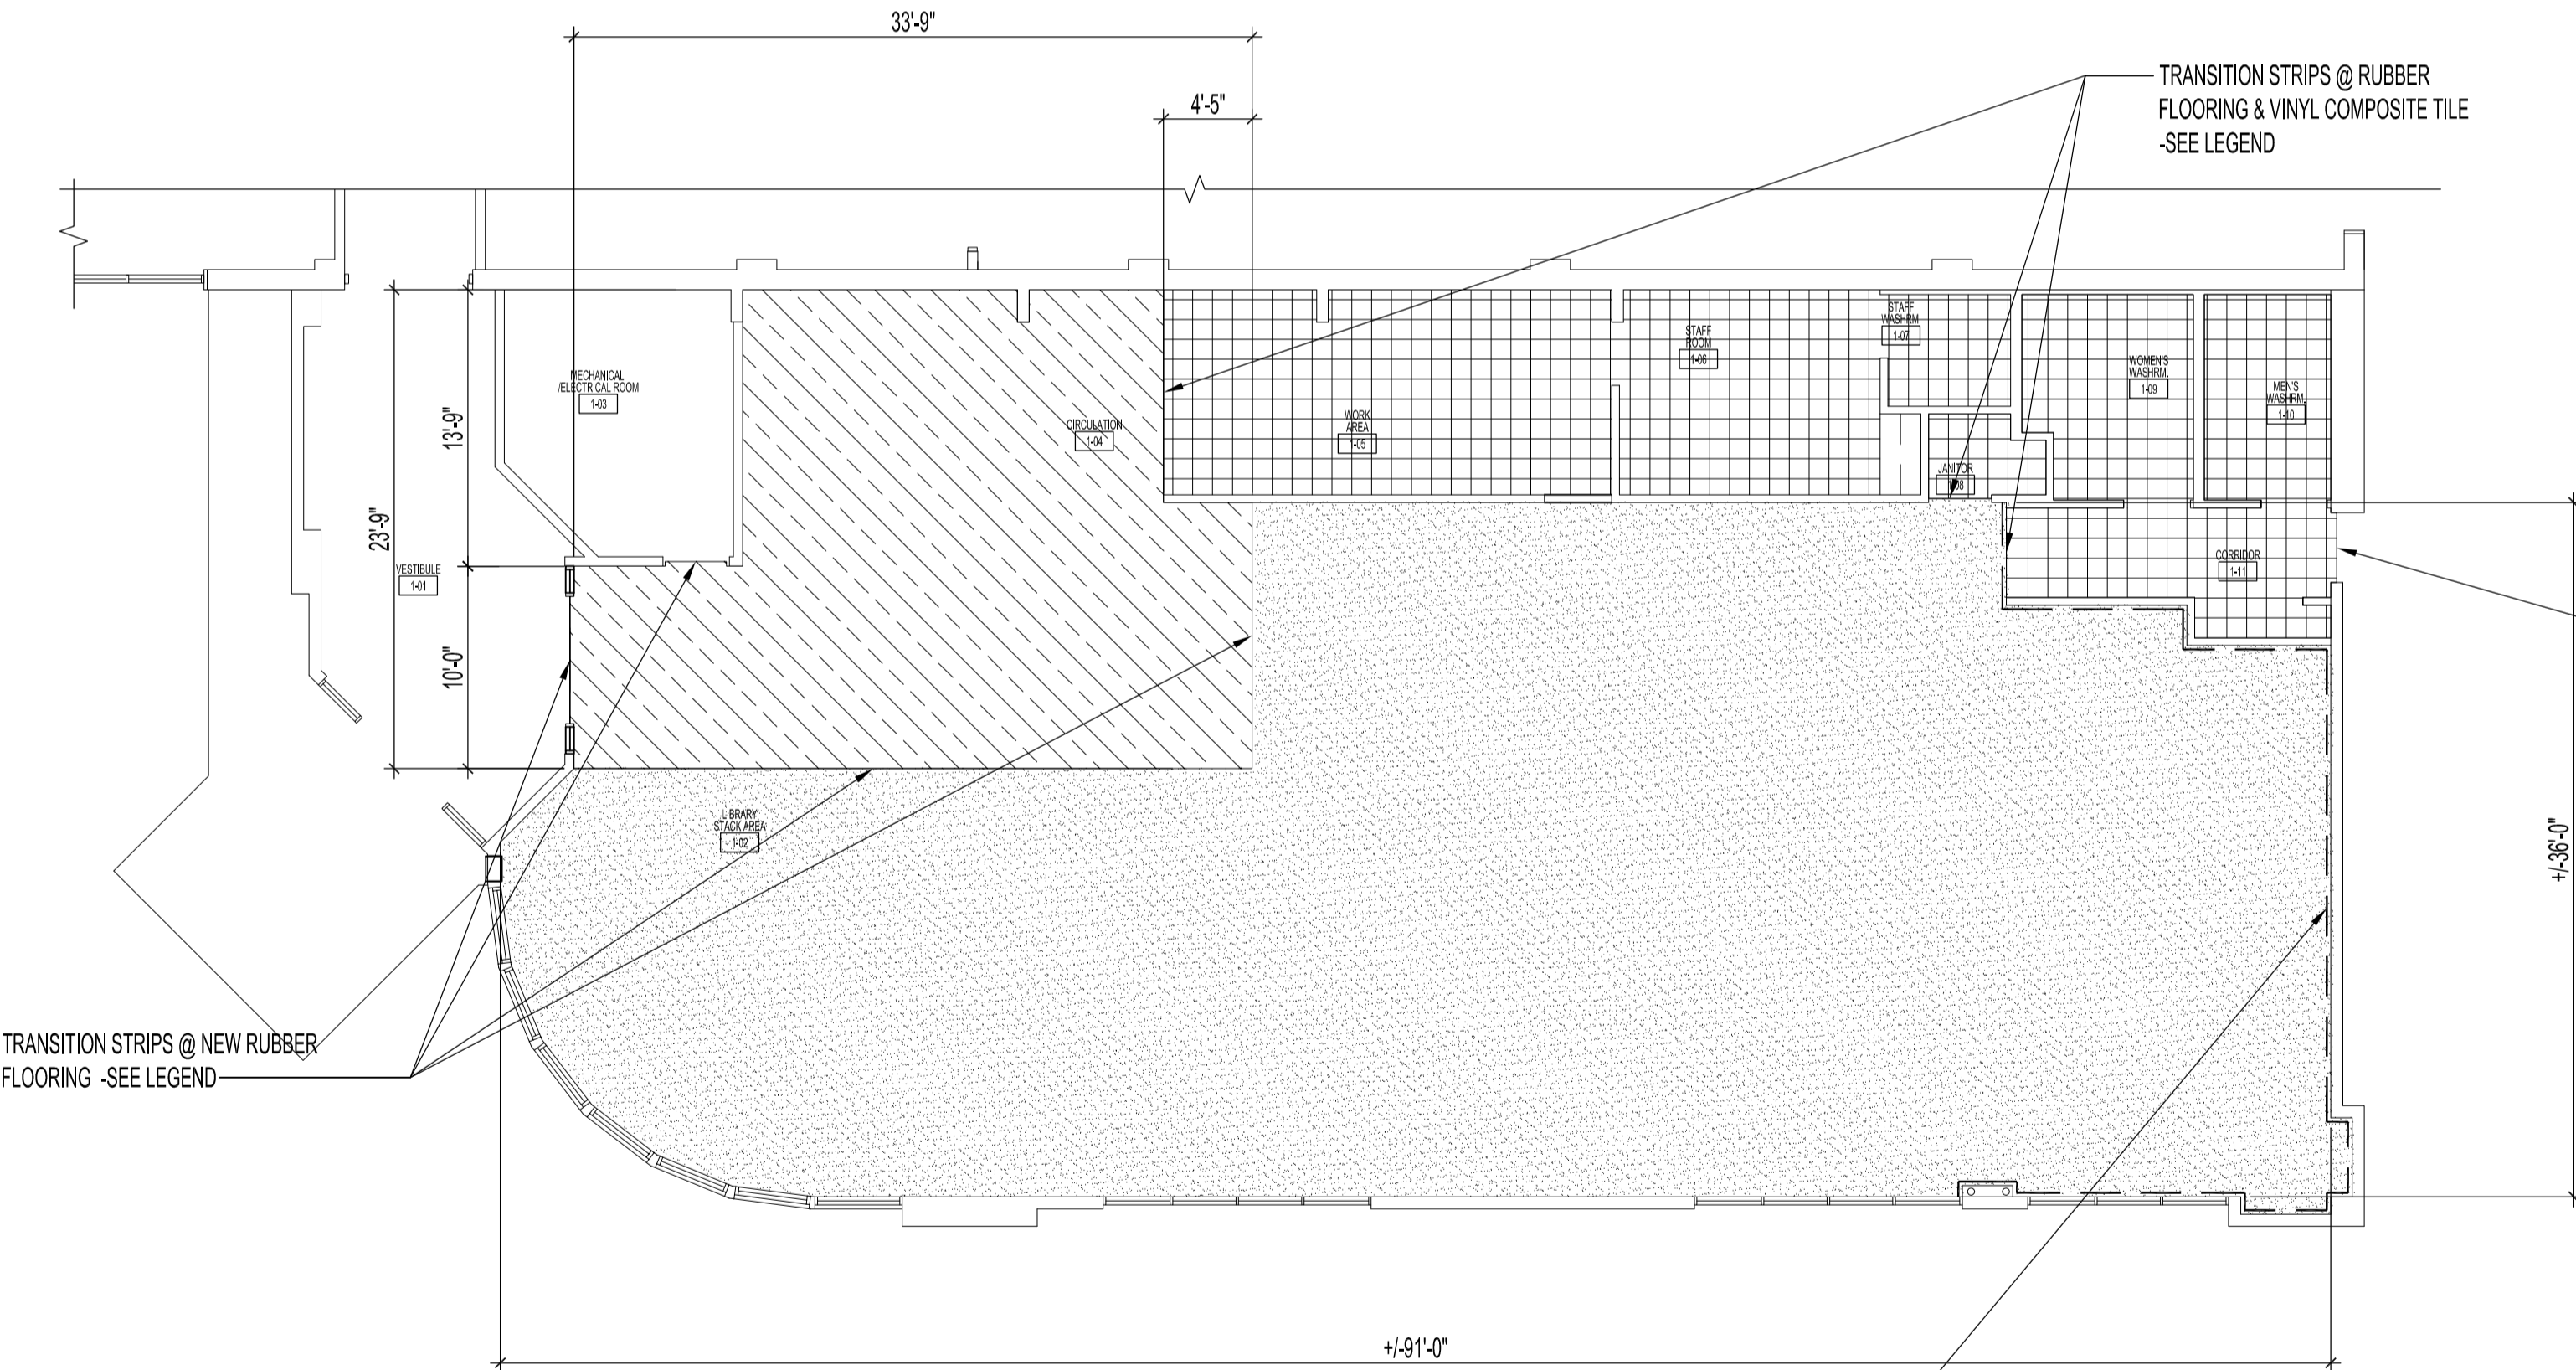

**PARTIAL MAIN FLOOR PLAN -WALL & FLOOR FINISH RENOVATION**  
SCALE: 1/8"=1'-0"

**LEGEND**

**DEMOLITION PLAN**

- REMOVE & DISCARD EXISTING CARPET & RUBBER BASEBOARD IN AREA SHOWN.
- DEMOLISH & DISCARD EXISTING CERAMIC TILE & RUBBER BASEBOARD IN AREA SHOWN.
- REMOVE & DISCARD ALL 4" RUBBER BASEBOARD, EXISTING VINYL TILE TO REMAIN. PREPARE VINYL TILE SURFACE AND WALL BASES FOR NEW FINISHES. SEE ROOM FINISH SCHEDULE.

**RENOVATION PLAN**

NOTE: SUPPLY & INSTALL TRANSITION STRIPS BETWEEN NEW CARPET, NEW CERAMIC & VINYL COMPOSITE TILE & EXISTING FLOOR IN LOCATIONS SHOWN ON FLOOR RENOVATION DWG.

- SUPPLY & INSTALL NEW CARPET TILE. SEE ROOM FINISH SCHEDULE.  
CARPET BY TANDUS GRID OVERLAY 02969 SERIES, COLOUR ECLIPSE 44002, DYNEX NYLON, 100% SOLUTION DYED, 1/4 TURN INSTALLATION  
NOTE: PROVIDE 10% EXTRA FULL CARPET TILES TO LIBRARY FOR LIBRARY'S FUTURE USE AND TO BE STORED ON PREMISES.
- SUPPLY & INSTALL NEW RUBBER FLOORING & 4" RUBBER BASEBOARD AS NOTED BELOW AND ON ROOM FINISH SCHEDULE. RUBBER FLOORING BY MONDO AMERICA INC., HARMONI LISSE SMOOTH SERIES, COLOUR DARK GREY H73, WEIGHT 3MM
- SUPPLY & INSTALL NEW 12" x 12" VINYL TILE AS PATTERN SHOWN. SEE ROOM FINISH SCHEDULE.  
TILE BY TARKETT, EXPRESSIONS SERIES, BLACK WHITE COLOUR 1328
- SUPPLY & INSTALL NEW VINYL WALL COVERING BY METRO, COLOUR & DESIGN INC. BOOK: KOROSEAL, COLOUR: CELERY B321-87, TYPE 2 20 OZ, 54" WIDTH  
SEE NOTES FOR OTHER WALL FINISHES

**RUBBER BASEBOARD:** BY ROPPE WALL BASE, PINNACLE TYPE TS 1/8" SERIES COLOUR 100 BLACK 4" HEIGHT

**NOTES :**

SEE NOTES ON SHEET A1.

**WALLS, BULKHEAD, DOORS & FRAMES**

NEW BULKHEADS & ALL WALLS NOT FINISHED IN VINYL WALL COVERING (UNLESS NOTED OTHERWISE) ARE TO BE PAINTED:  
**TYPE 1:** ICI "BELGIUM LACE" 82"Y 85/038, FLAT FINISH

ALL EXISTING AND NEW DOORS & FRAMES TO BE PAINTED:  
**TYPE 2:** ICI "INTERCOASTAL" 30BB 16/031 EGGSHELL FINISH

1	DESIGN LEAD HAS CHANGED	MMK	2009.06.01
NO.	REVISION/DESCRIPTION	BY	DATE
SEALS			

DRAWN BY	MMK	CHECKED BY	APPROVED
DATE	2010.02.24	USER APPROVAL	

**CITY OF WINNIPEG**  
PLANNING, PROPERTY AND DEVELOPMENT DEPARTMENT  
MUNICIPAL ACCOMMODATIONS DIVISION  
3 - 65 GARRY ST. R3C 4K4

**PROJECT**  
FORT ROUGE LIBRARY  
INTERIOR UPGRADING  
NEW CIRCULATION DESK  
625 OSBORNE STREET

**SHEET TITLE**  
PARTIAL MAIN FLOOR PLAN  
WALL & FLOOR FINISH PLANS, DEMOLITION & RENOVATION

SCALE	PROJECT NO.	SHEET NO.
AS SHOWN	2008-019-01	A4R1