


NOTES :
SUPPLY & INSTALL STEEL STUD SUPPORTS ABOVE NEW & RELOCATED DOOR, GLAZING UNITS AS REQUIRED.

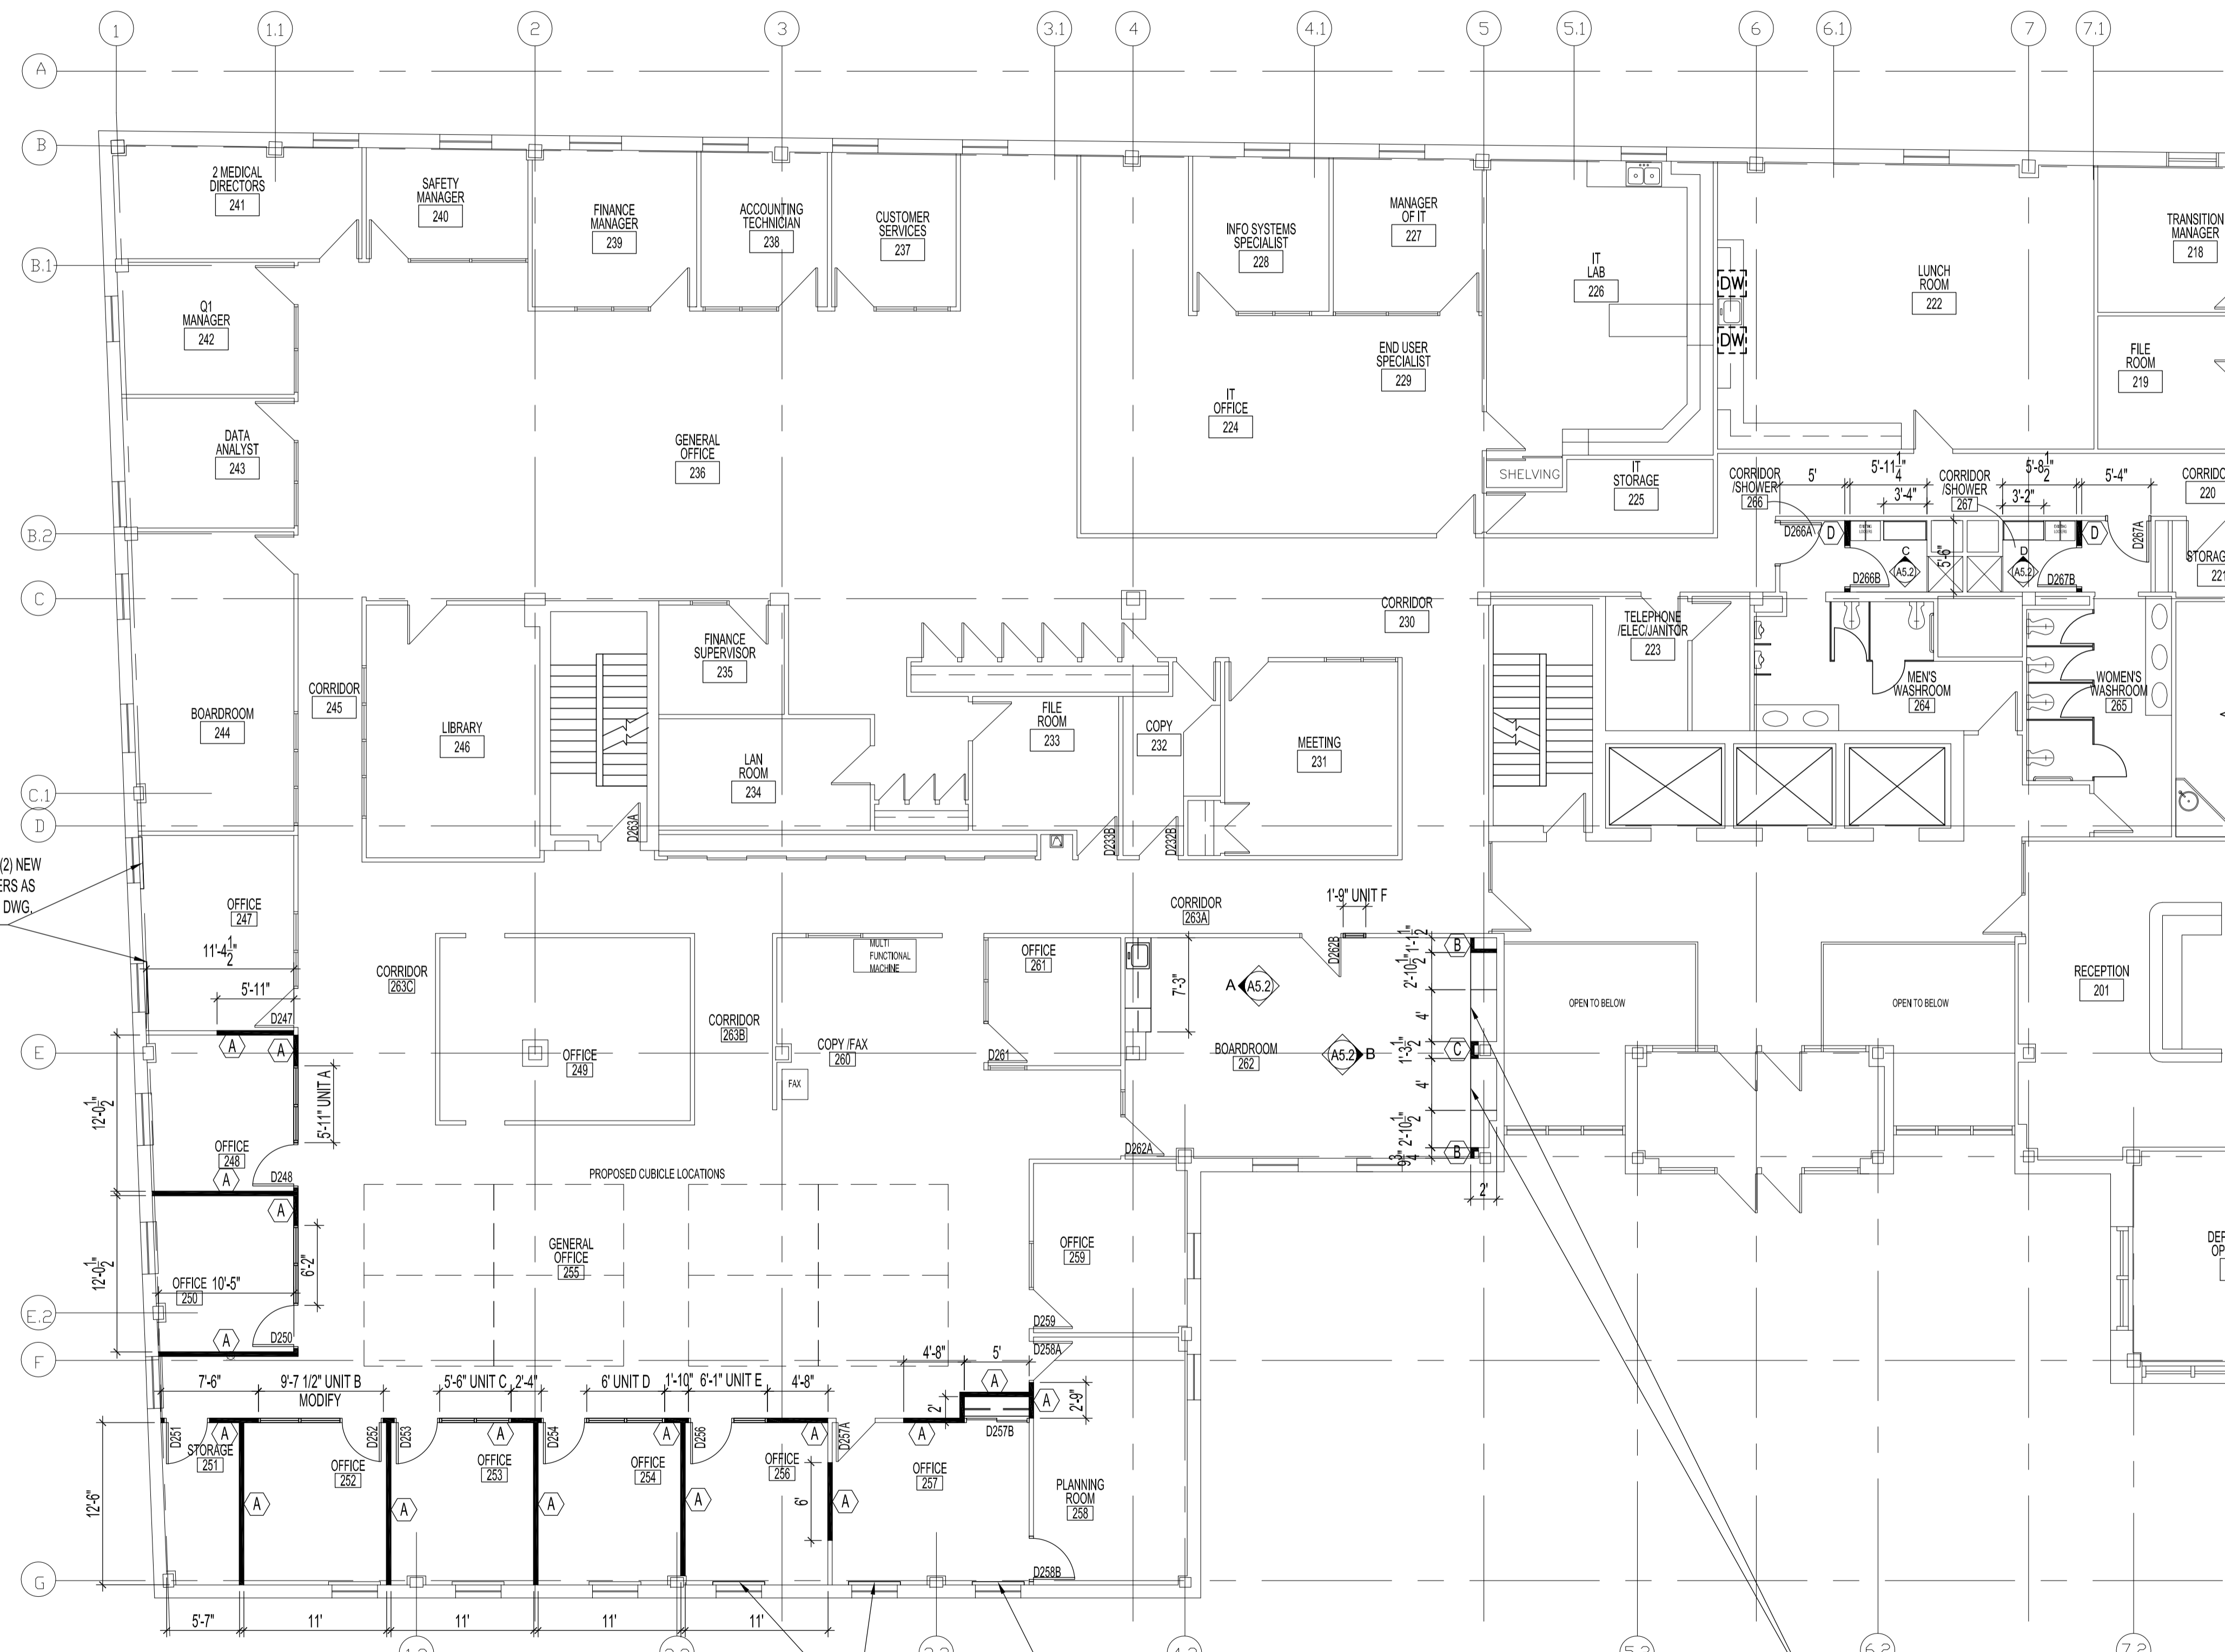

LEGEND

- EXISTING DOORS TO REMAIN
- UNIT: INSTALL EXISTING SIDELITES. SEE DEMOLITION DWG. & RENOVATION DWG. & NOTES.
- UNIT: INSTALL EXISTING DOORS & SIDELITES. UNITS ARE ON SITE. SEE DEMOLITION DWG. & NOTES.
- NEW DOORS. SEE DOOR & FRAME TYPES
- DIM.: INSTALL NEW SIDELITES. SEE DOOR & FRAME TYPES & NOTE
- NEW WALL PARTITIONS - SEE TYPES

WALL TYPES

- TYPE (A): 2 1/2" STEEL STUDS @ 16" O.C. W/ 1/2" GYPSUM BOARD BIS CW SOUND ATTENUATION BATT. PARTITIONS TO EXTEND TO UIS OF ACOUSTIC CEILING TILE UNLESS NEW PARTITION IS FILLING AN EXISTING WALL OPENING (I.E. REMOVED GLAZING UNITS).
- TYPE (B): 2 1/2" STEEL STUDS @ 16" O.C. W/ 1/2" GYPSUM BOARD ONE SIDE FLUSH W/ EXISTING COLUMNS. PARTITION TO EXTEND TO BEYOND ACOUSTIC CEILING
- TYPE (C): 2 x 3 WOOD STUD FRAMING AS REQUIRED W/ 1/2" OAK VENEER PLYWOOD FLUSH W/ EXISTING COLUMN ON (3) SIDES & OAK VENEER EDGING ON EXPOSED EDGES. PARTITION TO EXTEND APPROX. 3 1/2" BELOW ACOUSTIC CEILING FOR TOP OAK RAIL TRIM. SEE MILLWORK ELEVATION FOR DETAILS.
- TYPE (D): 3 5/8" STEEL STUDS @ 16" O.C. W/ 1/2" GYPSUM BOARD BIS. PARTITIONS TO EXTEND TO UIS OF ACOUSTIC CEILING.

ORIGINAL STAMPED BY: R.K. FOK LI, Arch.
DATE: 2009.12.14

NO.	REVISION/DESCRIPTION	BY	DATE
SEALS			

DRAWN BY	MMK	CHECKED BY	APPROVED
DATE	2009.12.14	USER APPROVAL	

CITY OF WINNIPEG
PLANNING, PROPERTY AND
DEVELOPMENT DEPARTMENT
CIVIC ACCOMMODATIONS DIVISION
300 - 65 GARRY ST. R3C 4K4

PROJECT
MANDARIN BUILDING
WFPS RELOCATION TO SECOND FLOOR

185 KING STREET
SHEET TITLE
PARTIAL SECOND FLOOR PLAN
RENOVATION

SCALE	PROJECT NO.	SHEET NO.
AS SHOWN	2008-059-03	A2.2

PARTIAL SECOND FLOOR PLAN - RENOVATION
SCALE: 1/8"=1'-0"

(2) RELOCATED BASEBOARD HEATERS AS SHOWN. SEE ELEC. DWG. FOR DETAILS.
SUPPLY & INSTALL (1) NEW BASEBOARD HEATER AS SHOWN. SEE ELEC. DWG. FOR DETAILS.

NEW GYPSUM BOARD BULKHEADS ABOVE MILLWORK. SEE REFLECTED CEILING PLAN & MILLWORK ELEVATION / SECTION.

SUPPLY & INSTALL (2) NEW BASEBOARD HEATERS AS SHOWN. SEE ELEC. DWG. FOR DETAILS.