





NOTES :

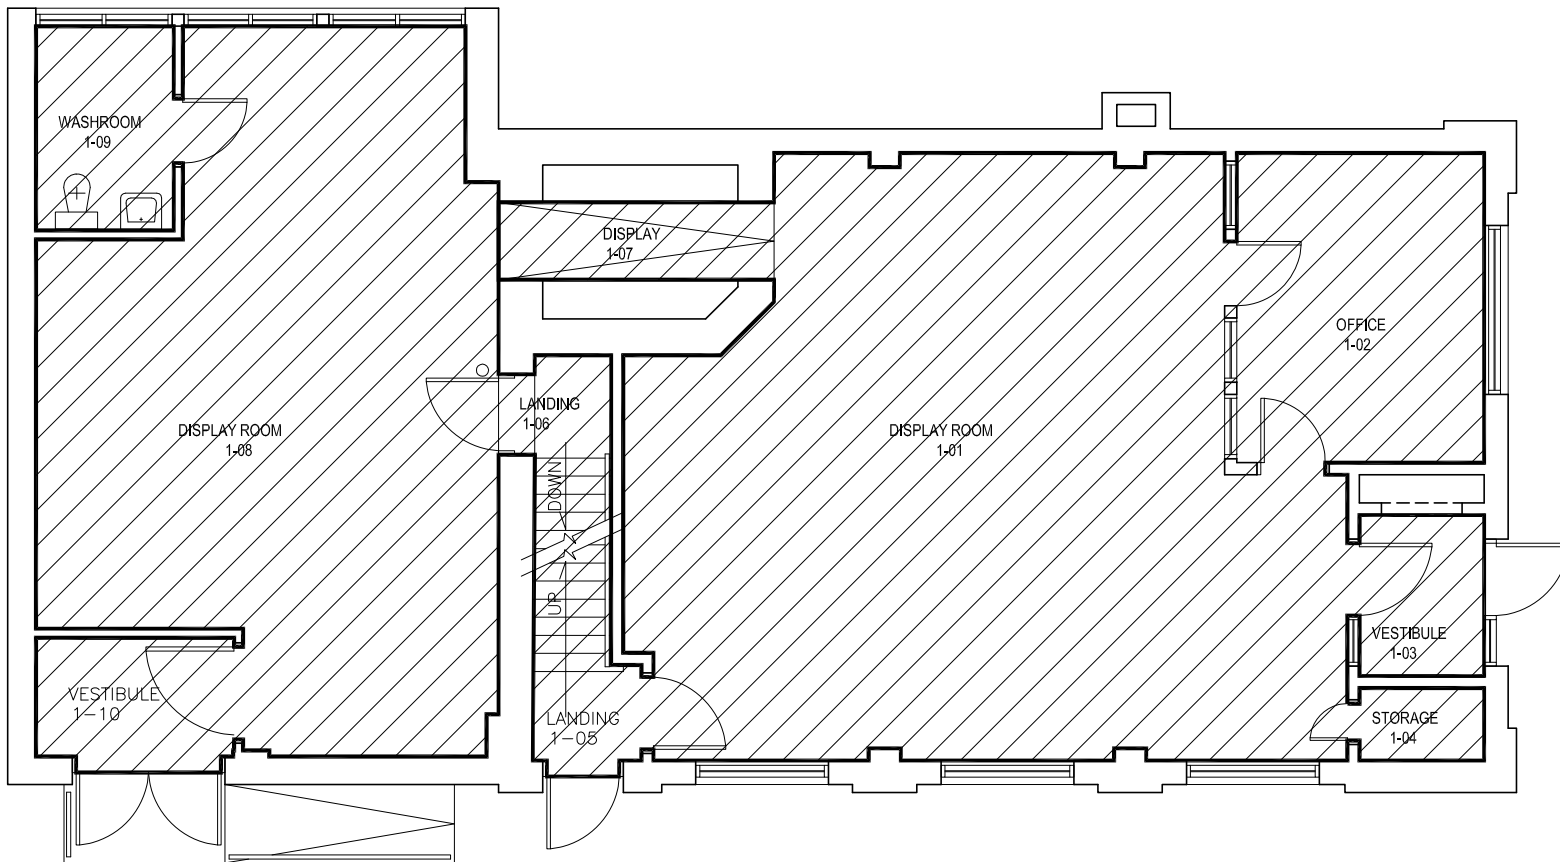


MAIN FLOOR PLAN

AREA TO CLEAN = 1,489 sq. ft. 

FLOOR PLAN UPDATED AUG. 11/94

NO.	REVISION/DESCRIPTION	BY	DATE
SEALS			

DRAWN BY	TC	CHECKED BY	APPROVED
DATE	2010.08.24	USER	APPROVAL

 THE CITY OF WINNIPEG  
PLANNING, PROPERTY AND  
DEVELOPMENT DEPARTMENT  
3-65 GARRY STREET  
R3C 4K4

PROJECT  
  
141 REGENT AVE.  
TRANSCONA MUSEUM

SHEET TITLE  
  
MAIN FLOOR PLAN  
  
0141RG01

SCALE	PROJECT NO.	SHEET NO.
NOT TO SCALE		A-2