





NOTES :

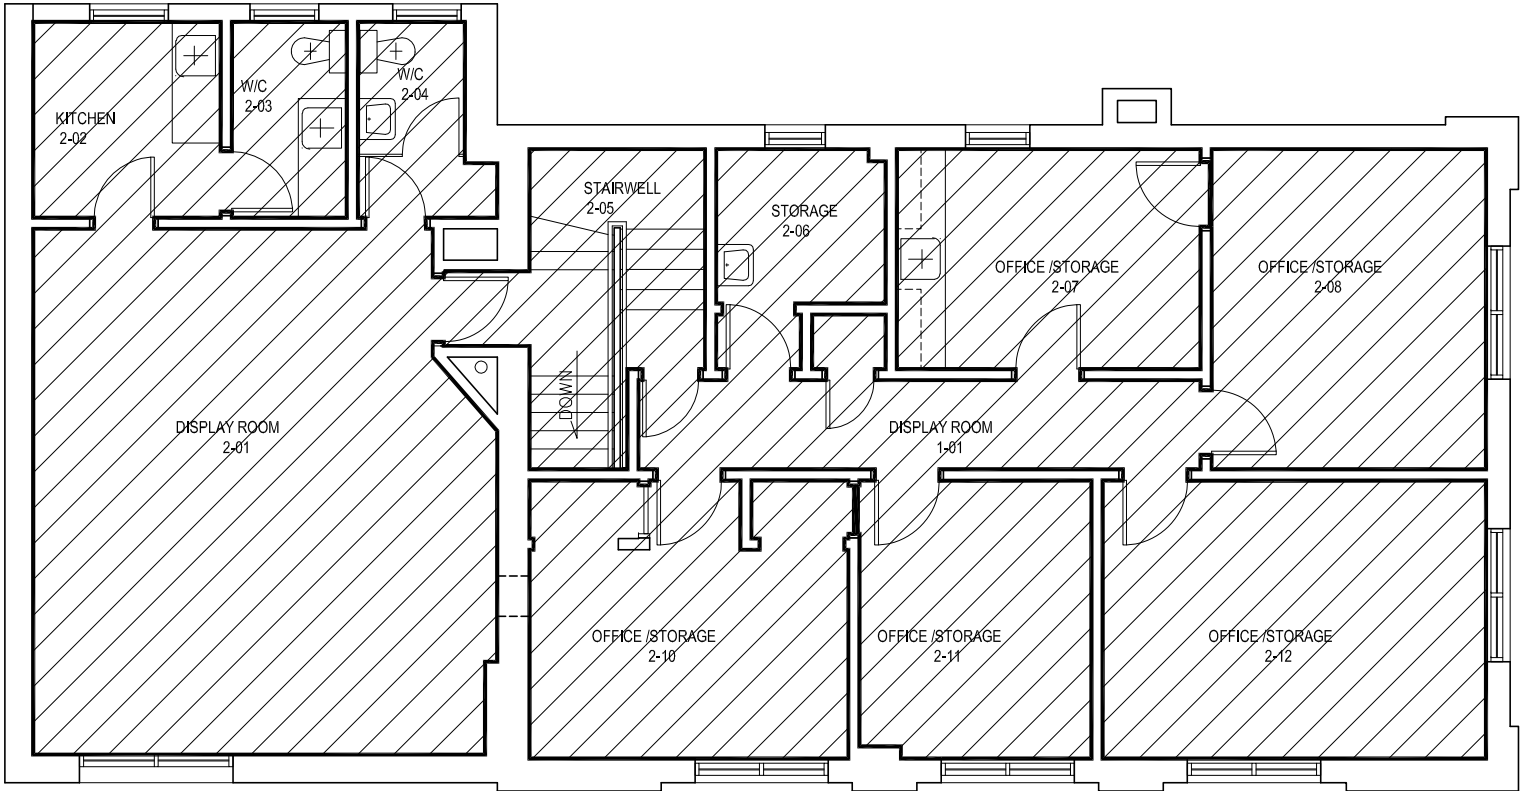

**SECOND FLOOR PLAN**

**AREA TO CLEAN = 1,495 sq. ft.** 

FLOOR PLAN UPDATED AUG. 11/94

NO.	REVISION/DESCRIPTION	BY	DATE
SEALS			

DRAWN BY	TC	CHECKED BY	APPROVED
DATE	2010.08.24	USER APPROVAL	



THE CITY OF WINNIPEG  
 PLANNING, PROPERTY AND  
 DEVELOPMENT DEPARTMENT  
 3-65 GARRY STREET  
 R3C 4K4

PROJECT  
 141 REGENT AVE.  
 TRANSCONA MUSEUM

SHEET TITLE  
 SECOND FLOOR PLAN  
 0141RG02

SCALE	PROJECT NO.	SHEET NO.
NOT TO SCALE		A-3