



File Name 0195TE0M.dwg/32
Date 2010.08.20
Description MEZZANINE FLOOR PLAN
Project No.
Address 195 TECUMSEH STREET

AREA TO CLEAN = 147 SQ. FT.

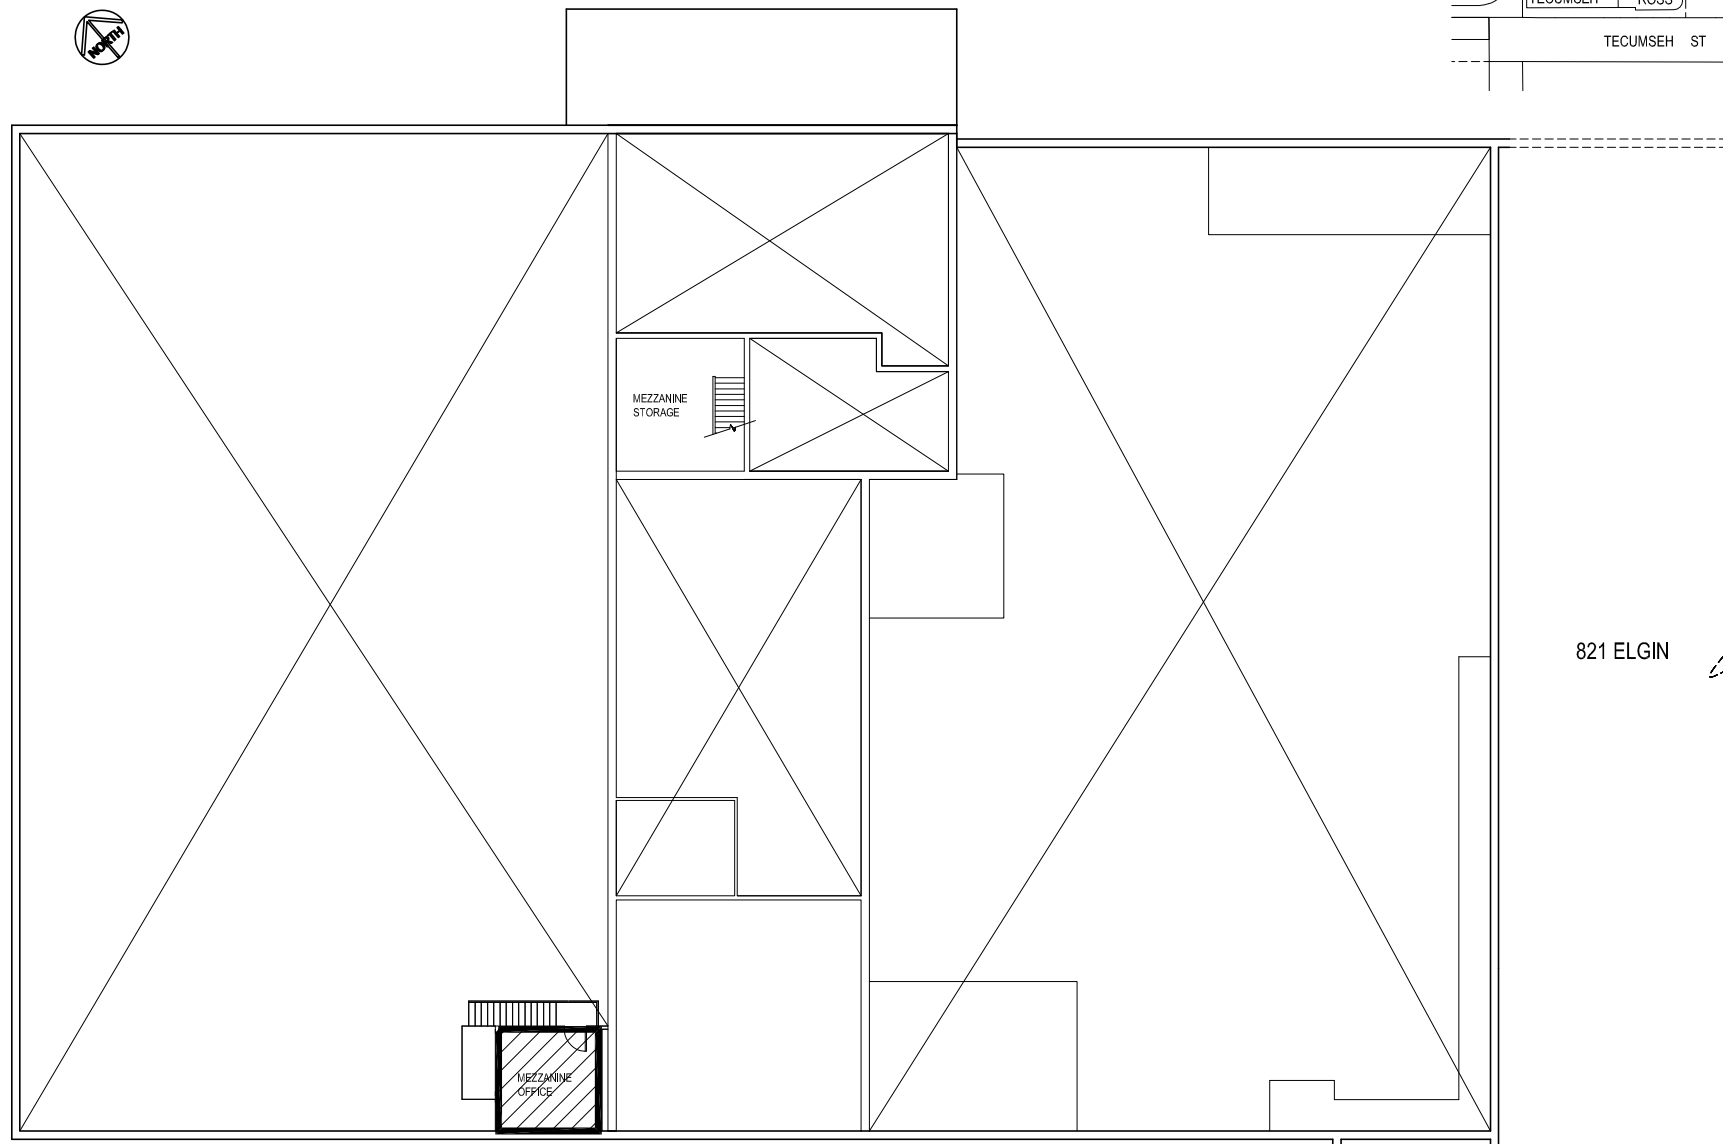

MEZZANINE FLOOR PLAN
N.T.S.

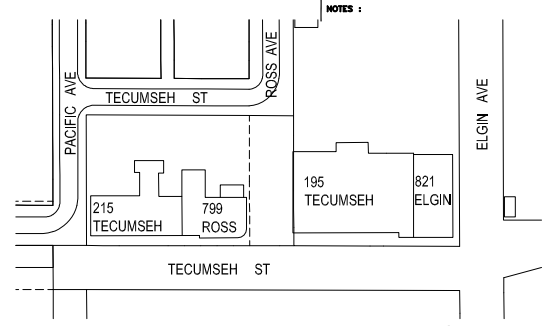

NOTES :

SITE PLAN
SCALE: N.T.S.

821 ELGIN

PLAN UPDATED OCT.20/04

NO.	REVISION/DESCRIPTION	BY	DATE
SEALS			

DRAWN BY	CHECKED BY	APPROVED
DATE 2010.08.20	USER APPROVAL	

CITY OF WINNIPEG
PLANNING, PROPERTY &
DEVELOPMENT DEPARTMENT
CIVIC ACCOMMODATIONS DIVISION
300 - 65 GARRY ST. R3C 4K4

PROJECT
OPERATIONS
REPAIR FACILITY
195 TECUMSEH STREET

SHEET TITLE
MEZZANINE FLOOR PLAN

0195TE0M

SCALE	PROJECT NO.	SHEET NO.
N.T.S.		A2