



 


NOTES:

FOR BUILDING FLOOR PLAN SEE 195 TECUMSEH

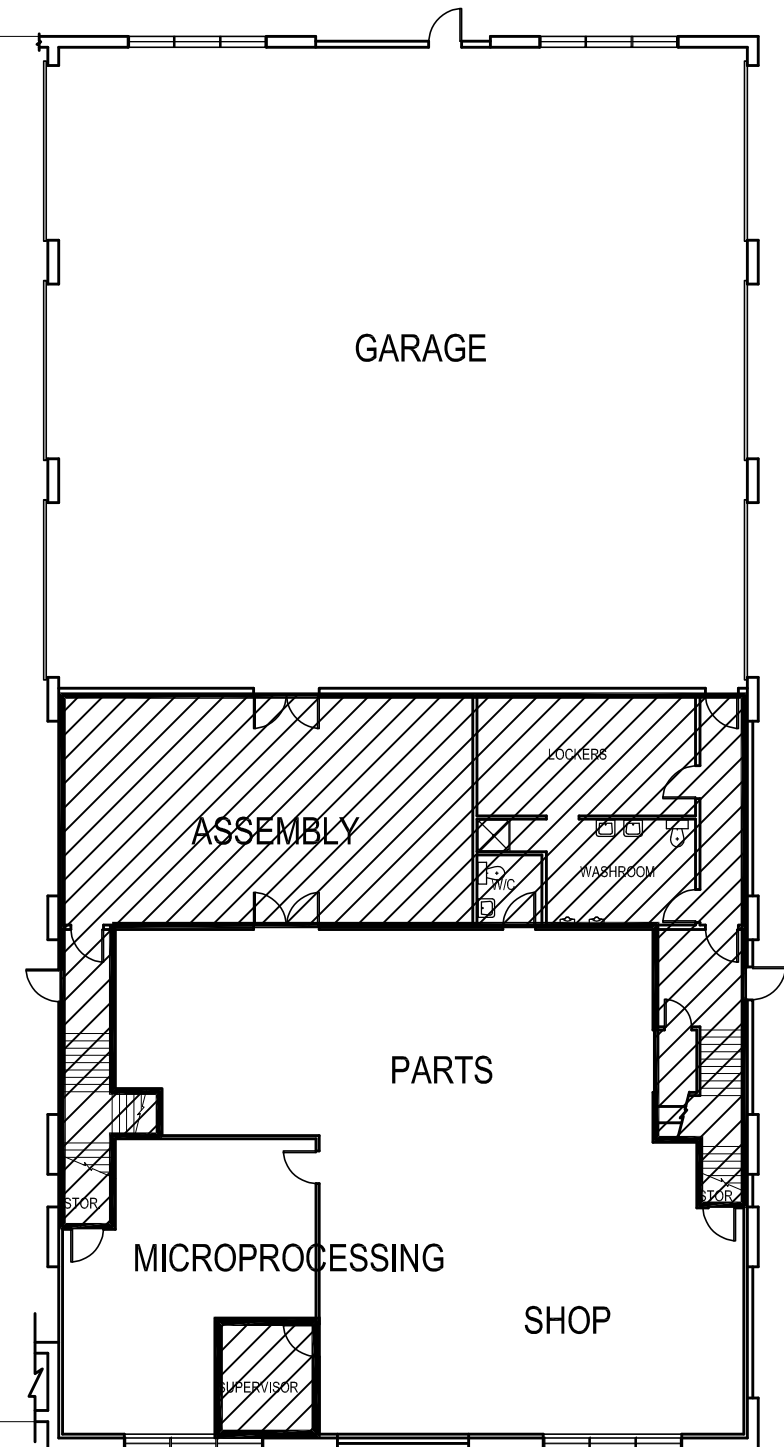

AREA TO CLEAN = 1,724 SQ. FT.

DRAWN BY DATE	CHECKED BY USER APPROVAL	APPROVED
		
THE CITY OF WINNIPEG PLANNING, PROPERTY AND DEVELOPMENT DEPARTMENT 3-65 GARRY STREET R3C 4K4		
PROJECT		
821 ELGIN STREETS & TRANS. - SIGNALS OFFICE		
SHEET TITLE MAIN FLOOR PLAN		0821EG01
SCALE NOT TO SCALE	PROJECT NO	SHEET NO A1