
 



SEE 195 TECUMSEH FOR THIS FLOOR PLAN

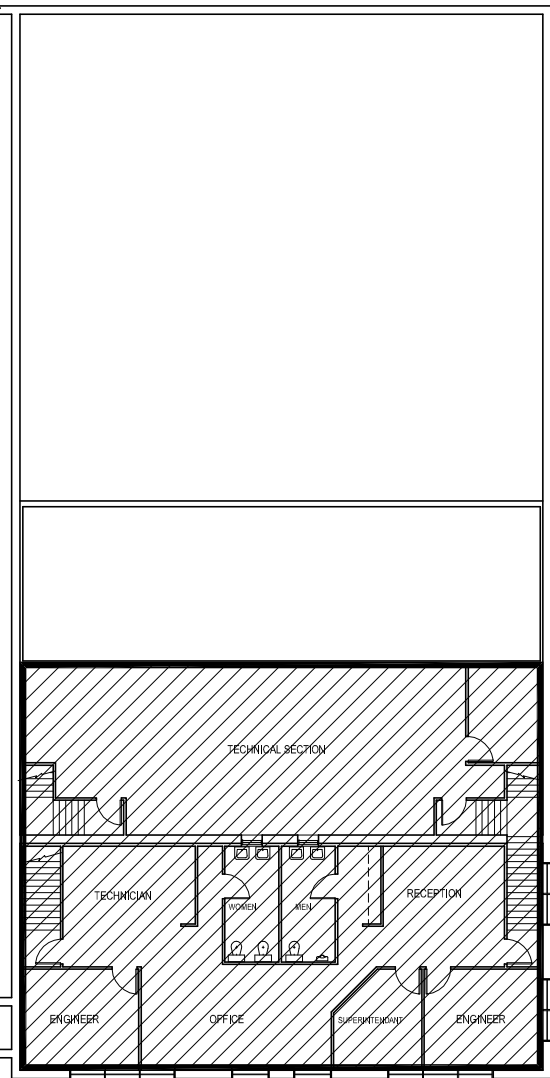

AREA TO CLEAN = 3,023 SQ.FT.

DRAWN BY DATE	CHECKED BY USER APPROVAL	APPROVED
 THE CITY OF WINNIPEG PLANNING, PROPERTY AND DEVELOPMENT DEPARTMENT 3-85 GARRY STREET PROJECT R3C 4M		
821 ELGIN STREETS & TRANS. SIGNALS OFFICE		
SHEET TITLE SECOND FLOOR PLAN		0821EG02
SCALE NOT TO SCALE	PROJECT NO	SHEET NO A2