




NOTES:

File Name
Date
Sheet no.
Description
Project No.
Address

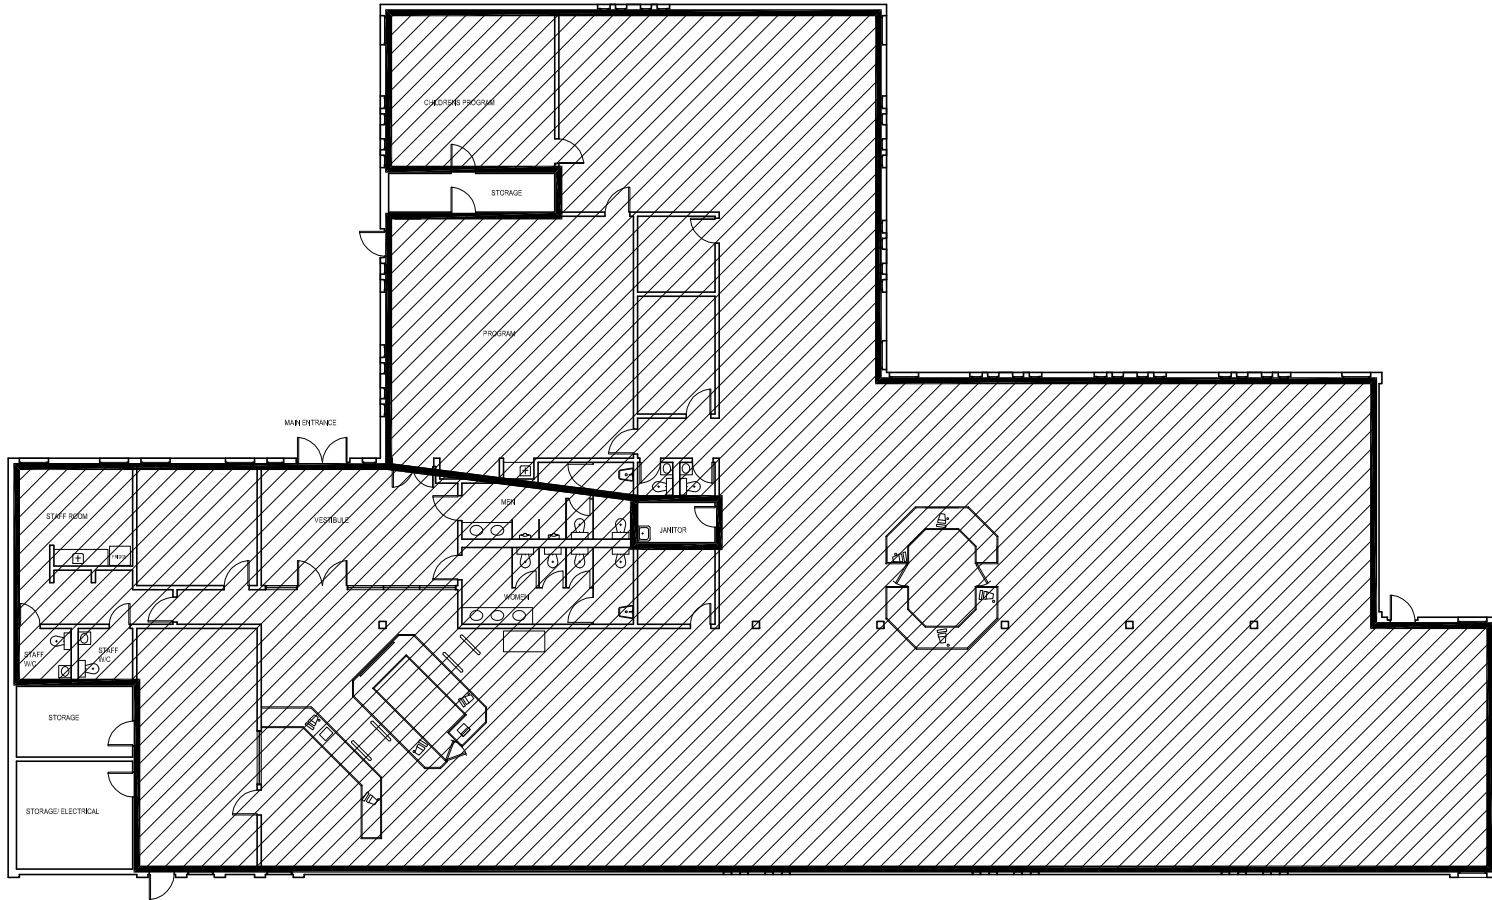


AREA TO BE CLEANED 11,680 SQ. FT.

MAIN FLOOR PLAN
PEMBINA TRAIL LIBRARY
2724 PEMBINA

NO.	REVISION/DESCRIPTION	BY	DATE
SEALS			

DRAWN BY	CHECKED BY	APPROVED
DATE	USER APPROVAL	


 THE CITY OF WINNIPEG
 PLANNING, PROPERTY AND
 DEVELOPMENT DEPARTMENT
 3-65 GARRY STREET
 R3C 4K4

PEMBINA TRAIL LIBRARY
2724 PEMBINA

SHEET TITLE		
MAIN FLOOR PLAN		
2724PB01		
SCALE	PROJECT NO.	SHEET NO.
N.T.S.		A1