


BRADY ROAD LANDFILL

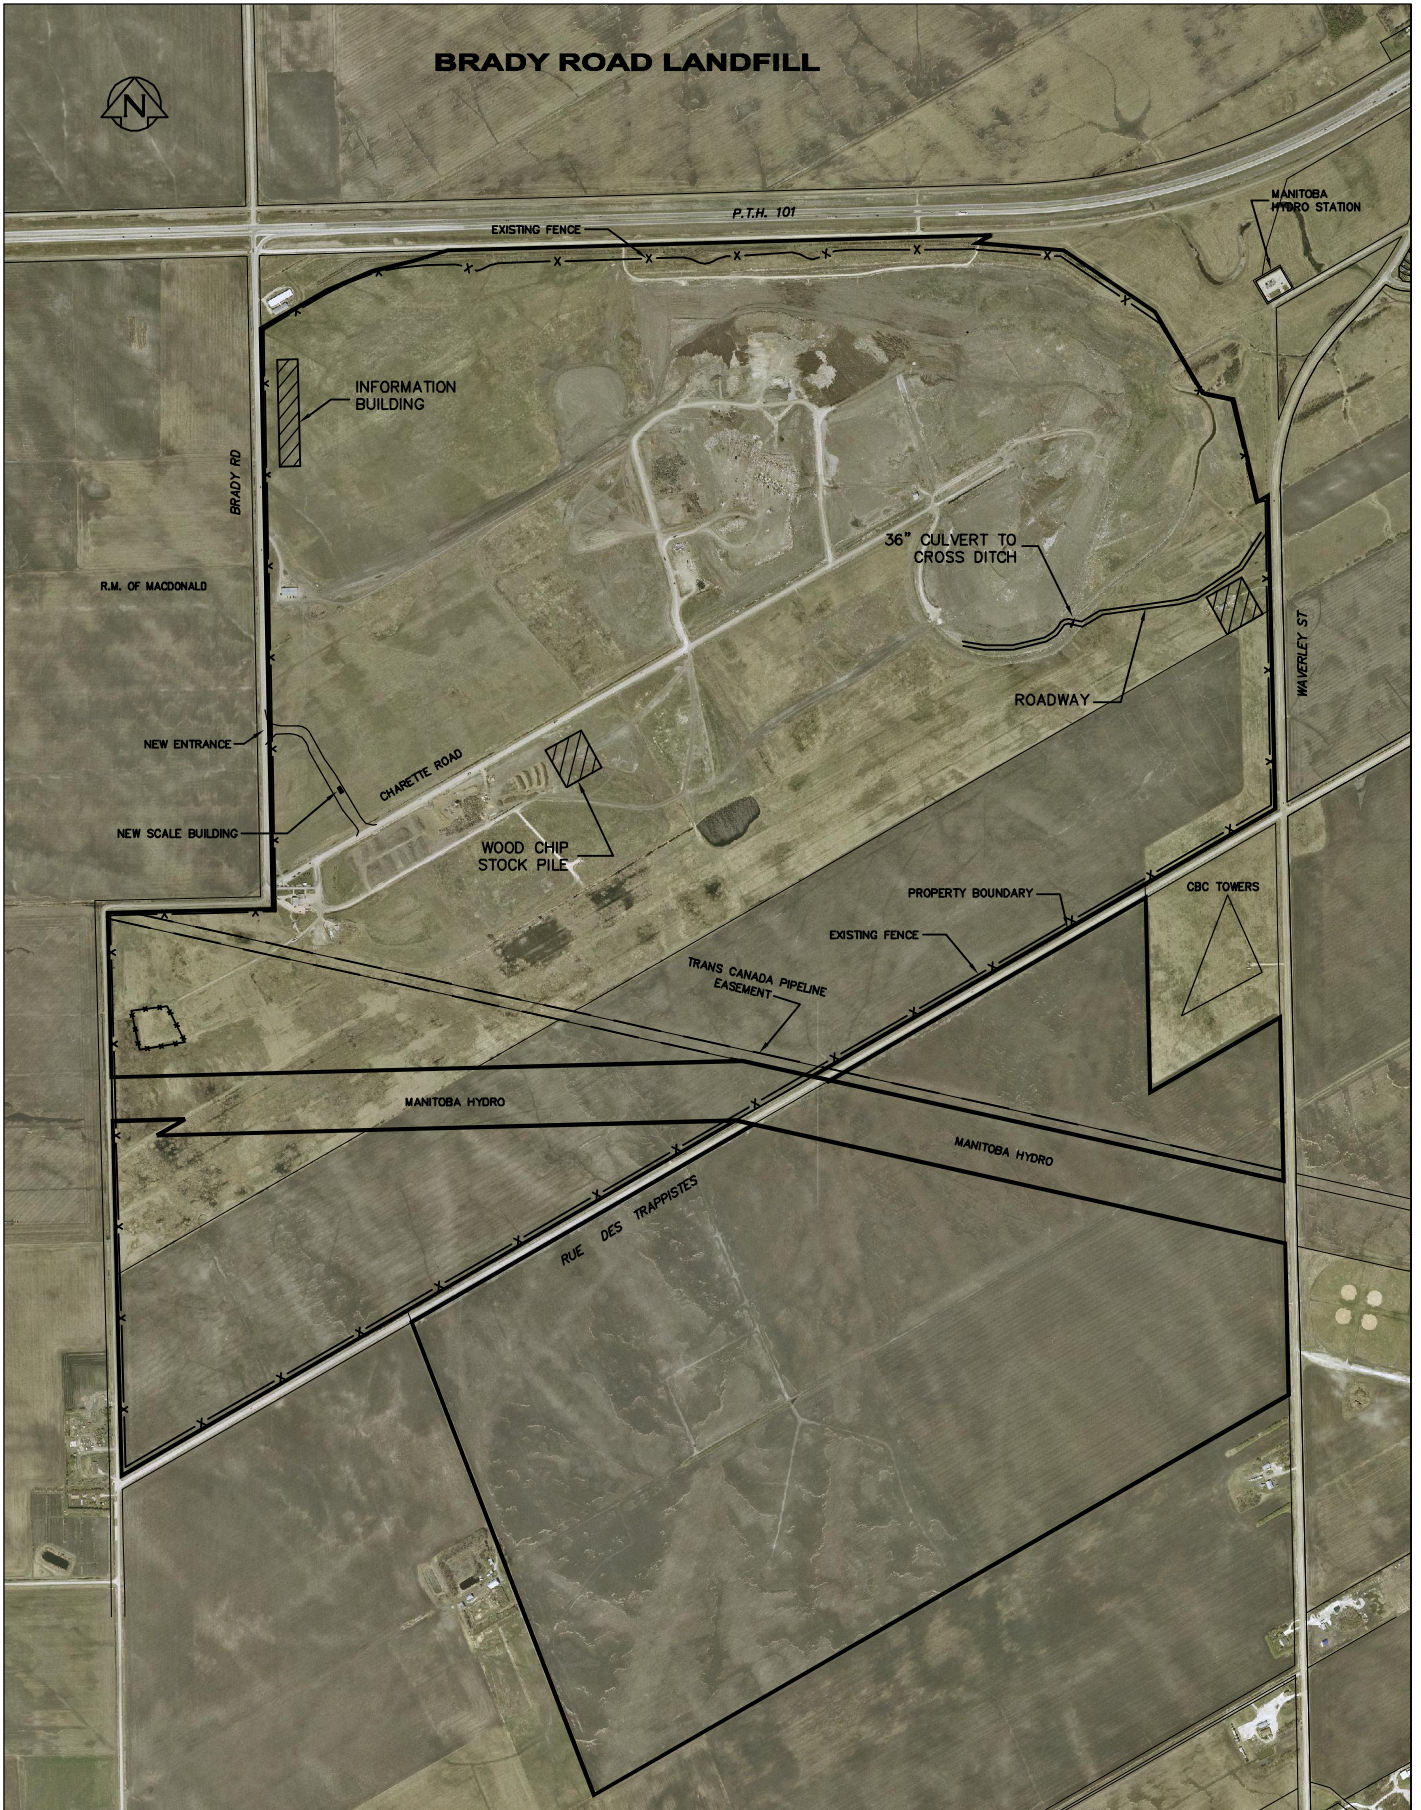

THIS DRAWING CONTAINS A 2007 AERIAL PHOTO

B.M. ELEV.	FIELD BOOK #
POSTED TO LIS	
NO.	REVISIONS
DATE	BY

CITY OF WINNIPEG
WATER AND WASTE
ENGINEERING DIVISION

DESIGNED BY	CHECKED BY
DRAWN BY C.JH	APPROVED BY
HOR. SCALE	SCALE BAR
VERTICAL	RELEASED FOR CONSTRUCTION
DATE	DATE
2009 12 01	


ENGINEER'S SEAL



THE CITY OF WINNIPEG
WATER AND WASTE DEPARTMENT

THE BRADY ROAD LANDFILL
 WOOD UTILIZATION
 SITE PLAN

SHEET 1 of 1
 CITY DRAWING NUMBER
SWD-D-306R

 

BID OPPORTUNITY: 704-2009
 PLOT DATE: 2010-01-25