

PROPERTY LIMITS DELINEATION

DELINEATION OF PROPERTY LIMITS AS SHOWN ON THIS DWG DOES NOT REPRESENT A "LEGAL SURVEY". KGS GROUP MAKES NO REPRESENTATION OR WARRANTY AS TO THE ACCURACY OF PROPERTY LIMITS DELINEATED ON THIS DWG, NOR ON THE DIMENSIONAL ACCURACY OF DWG FEATURES RELATIVE TO THOSE PROPERTY LIMITS.

WARNING



- 1. NOTIFY THE GAS COMPANY OF THE PROPOSED LOCATION OF EXCAVATION.
2. TAKE PRECAUTION TO AVOID DAMAGE TO GAS COMPANY INSTALLATIONS.
3. SEE PROVINCIAL REGULATION 210/72 FOR DETAILS.

METRIC



WHOLE NUMBERS INDICATE MILLIMETRES
DECIMALIZED NUMBERS INDICATE METRES

NOTE:

- 1. EXISTING PIPE ELEVATIONS WERE ESTABLISHED FROM CITY OF WINNIPEG RECORD DRAWINGS.

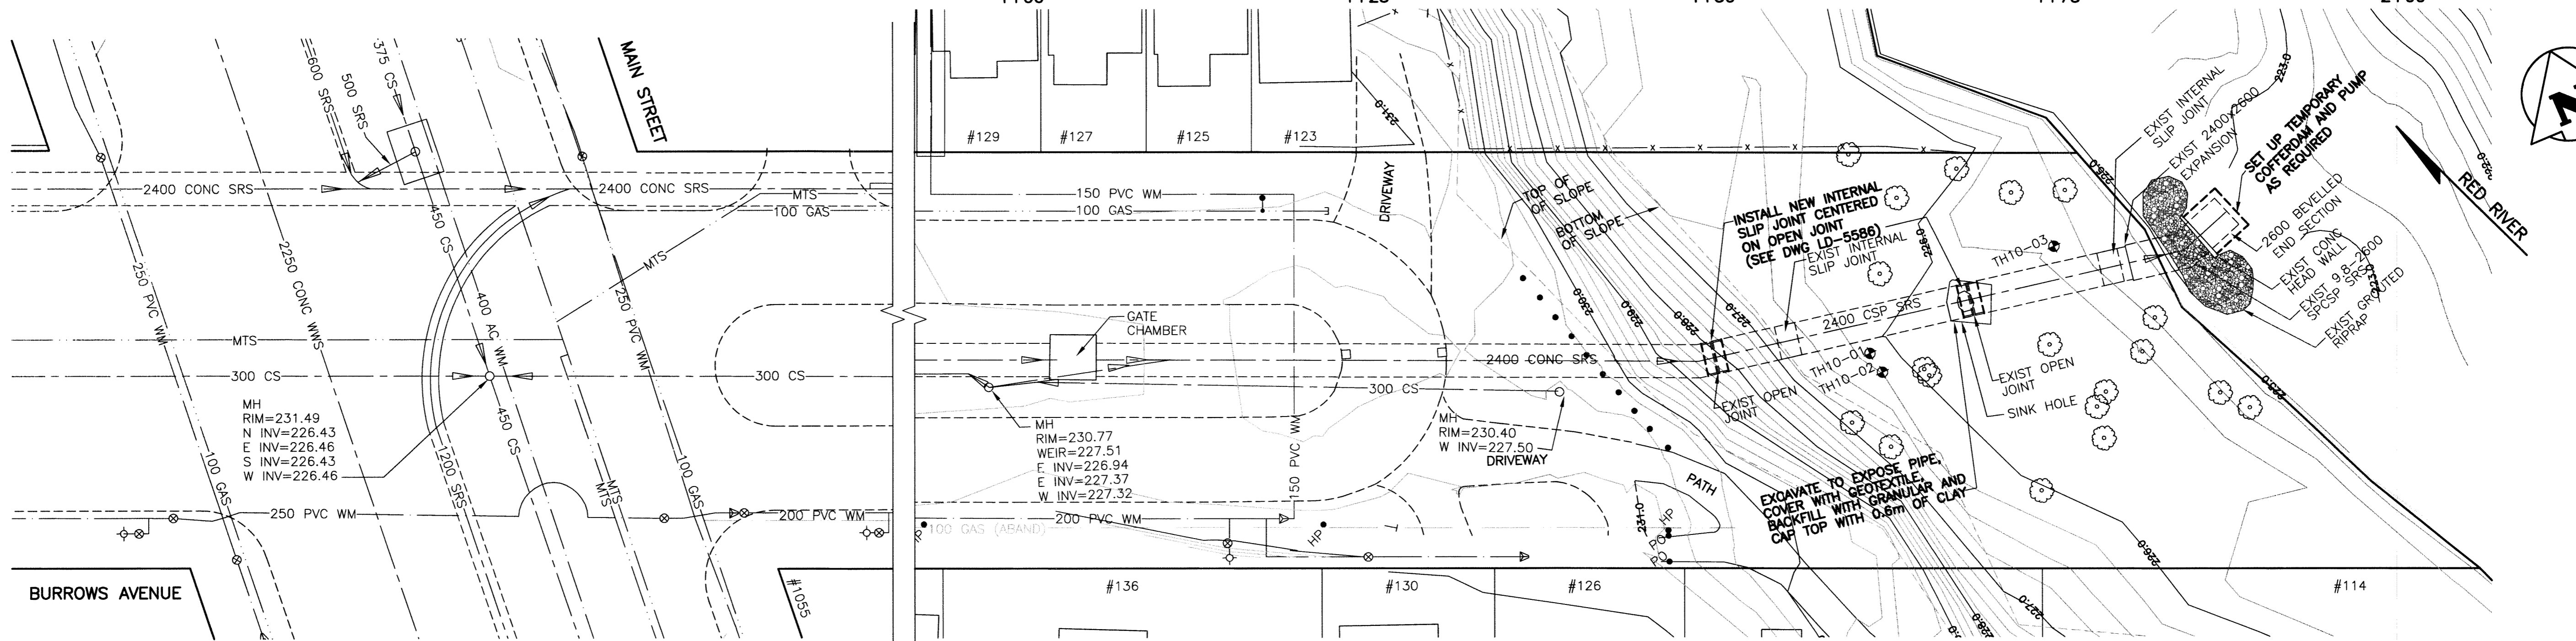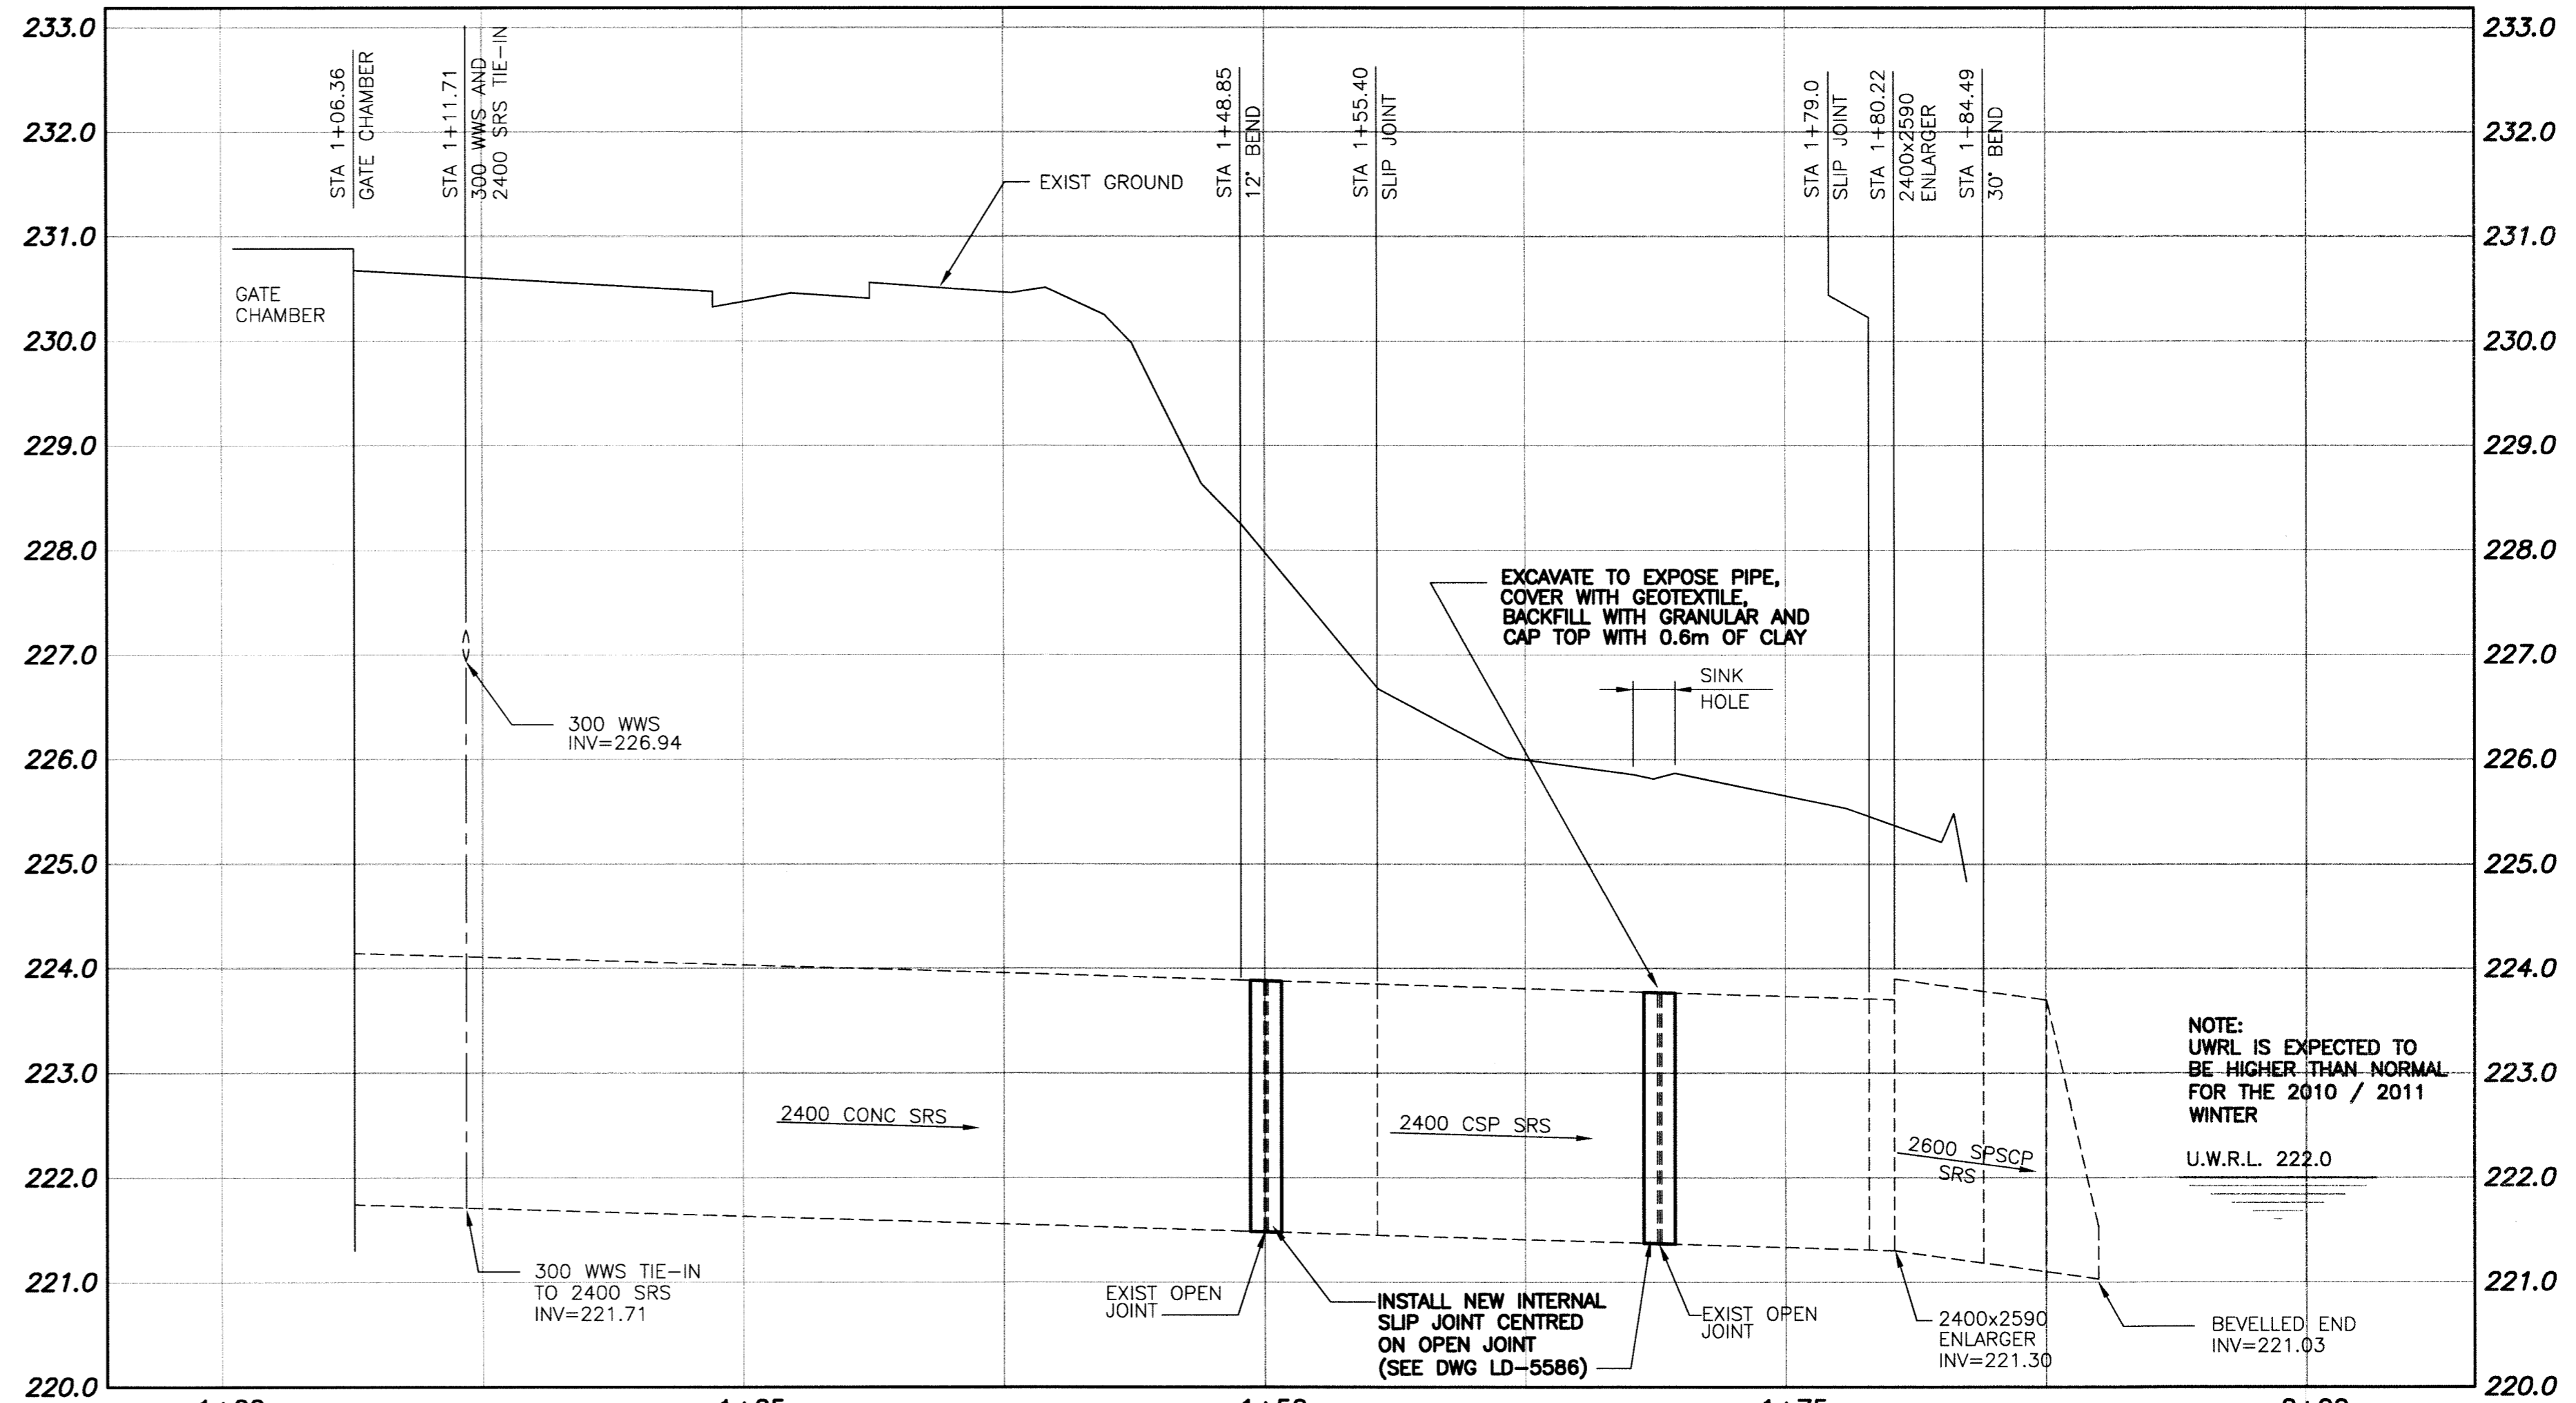

BURROWS AVENUE OUTFALL RR-76

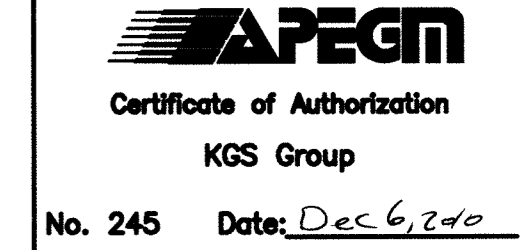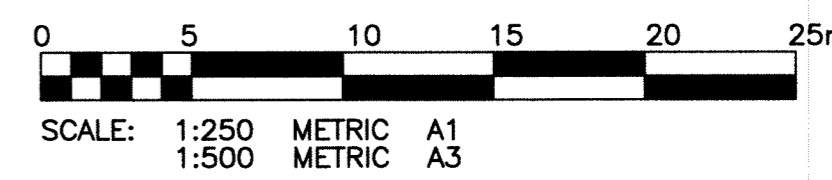


Legend table with columns for EXISTING and PROPOSED symbols and descriptions for various infrastructure elements like hydrants, valves, sewers, manholes, catch basins, and fences.

LOCATION APPROVED UNDERGROUND STRUCTURES
SUPV. U/G STRUCTURES DATE COMMITTEE
NOTE: LOCATION OF UNDERGROUND STRUCTURES AS SHOWN ARE BASED ON THE BEST INFORMATION AVAILABLE BUT NO GUARANTEE IS GIVEN...

Table with columns for B.M. KGS BASE ELEV., DWGS BASED ON C.S.R.S. NAD 83 SYSTEM, UTM GRID, and a grid for tracking revisions and dates.

KGS GROUP CONSULTING ENGINEERS logo and project details including Designer (RBO), Checked (PMT), Drawn (DMW), and Approved by.

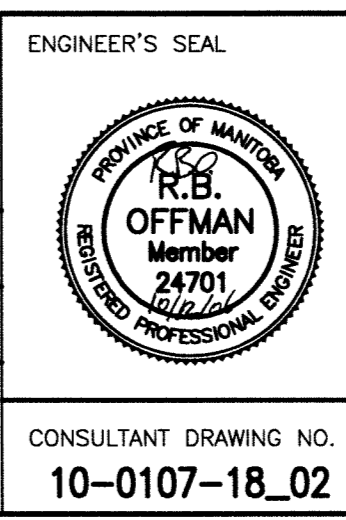

CITY OF WINNIPEG WATER & WASTE DEPARTMENT logo and project information: 2010 OUTFALL REPAIRS BURROWS AVENUE RR-76, PLAN AND PROFILE, SHEET 02 OF 05, CAD FILE DRAWING NUMBER BURROWS RR-76 PLOT, CITY DRAWING NUMBER LD-5582.

P:\PROJECTS\2010\10-2010-18\DWG\BURROWS RR-76\BURROWS RR-76 PLOT.DWG