



PLAN VIEW
SCALE: 1:300

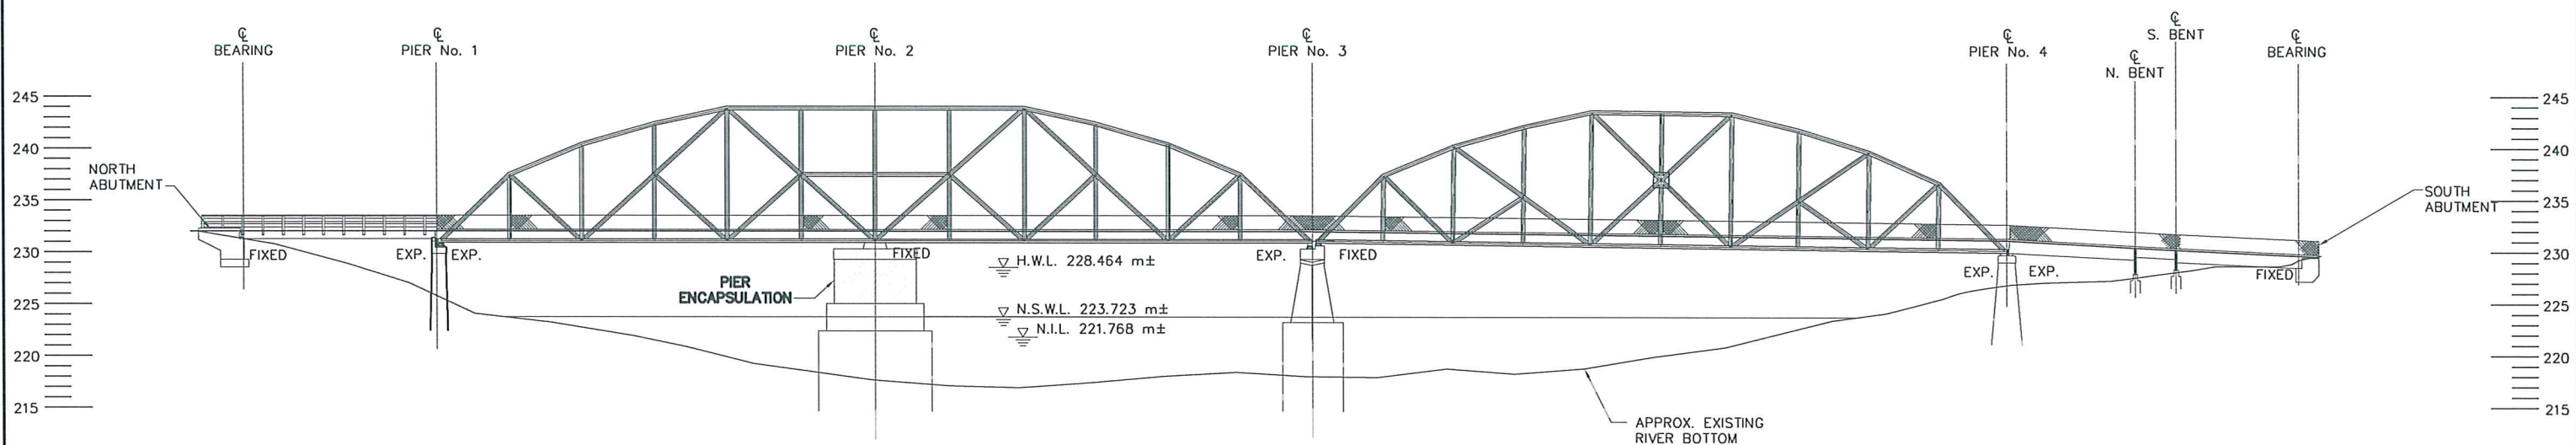

WEST ELEVATION
SCALE: 1:300

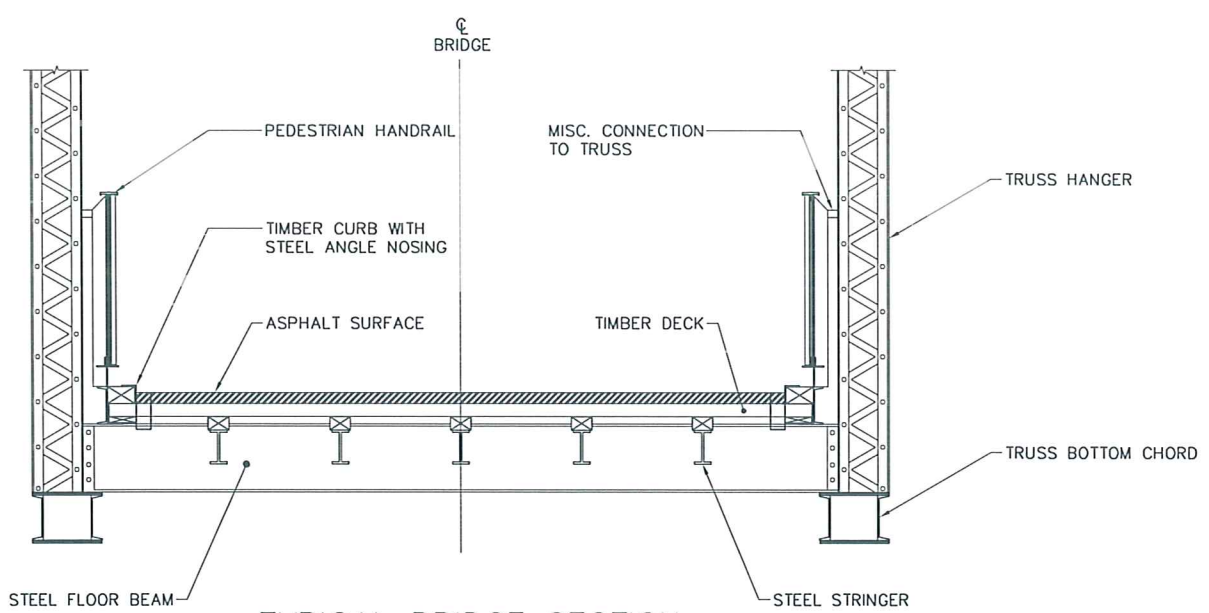

TYPICAL BRIDGE SECTION
SCALE: 1:25

GENERAL NOTES:

1. ACCESS AND LAYDOWN AREA TO BE APPROVED BY CONTRACT ADMINISTRATOR.
2. THE DETAILS AND DIMENSIONS SHOWN ON THE DRAWINGS HAVE BEEN OBTAINED FROM FIELD MEASUREMENT. ORIGINAL DESIGN DRAWING ARE UNAVAILABLE. CONTRACTOR TO VERIFY ALL DETAILS AND DIMENSIONS AND REPORT ANY DISCREPANCIES TO THE CONTRACT ADMINISTRATOR PRIOR TO COMMENCING WORK.



METRIC
WHOLE NUMBERS INDICATE MILLIMETRES
DECIMALIZED NUMBERS INDICATE METRES

		DESIGNED BY: ARB CHECKED BY: EBL DRAWN BY: MSK APPROVED BY: EBL HOR. SCALE: AS NOTED VERTICAL: AS NOTED ISSUED FOR TENDER: 10/11/26 NO. REVISIONS:	RELEASED FOR CONSTRUCTION BY: DATE: 2010/11/26	CONSULTANT DRAWING NO. CT-102	BID OPPORTUNITY 912-2010 SHEET 2 OF 4 CITY DRAWING NUMBER B131-11-02
PROJECT: ELM PARK PEDESTRIAN BRIDGE PIER 2 ENCAPSULATION				GENERAL ARRANGEMENT	