

ISSUES:	
1	APRIL 2010 PHASE 1 - 10% COMPLETION
2	MAY 14, 2010 PHASE 2 - 80% COMPLETION
3	SEPT 15, 2010 PHASE 3 - BUILDING PERMIT PRELIMINARY REVIEW
4	SEPT 29, 2010 ISSUED FOR BUILDING PERMIT / TENDER

ROOF PLAN LEGEND

- RD ROOF DRAIN
- SC SCUPPER
- PRECAST 25 mm THICK PAVERS ON INSULATED PADS
- SLOPE TO DRAIN
- ⊙ EXHAUST VENT
- ▭ SLOPED INSULATION
- HVAC HVAC MECHANICAL UNIT
- D&P DOWNSPOUT & SPLASH PAD

NOTE: REFER TO MECHANICAL AND ELECTRICAL DUGS FOR ROOF PENETRATION LOCATIONS

© COPYRIGHT MURPHY & MURPHY ARCHITECT 2010
NOT TO BE REPRODUCED WITHOUT CONSENT OF ARCHITECT.

CORPORATE STAMP: PROVINCE OF MANITOBA MURPHY & MURPHY ARCHITECT INC. No. 145 APPROVED ARCHITECTURAL CORPORATION

ARCHITECT'S STAMP: PROVINCE OF MANITOBA DAVID R. MURPHY REGISTERED ARCHITECT

MURPHY & MURPHY ARCHITECT INC.



775 WATERLOO STREET, LONDON, ONTARIO N6A 3W5
PH: (519) 433-5161 FAX: (519) 433-5163

A Detail Number
B Drawing Number - Where Detail Found

CONTRACTOR SHALL CHECK ALL DIMENSIONS ON THE DRAWINGS AND REPORT ANY DISCREPANCIES TO THE ARCHITECT BEFORE PROCEEDING. ALL DRAWINGS AND SPECIFICATIONS ARE PROPERTY OF THE ARCHITECT AND MUST BE RETURNED AT THE COMPLETION OF THE WORK. DRAWINGS ARE NOT TO BE SCALED. USE ONLY THE LATEST REVISED DRAWINGS OR THOSE THAT ARE MARKED "ISSUED FOR CONSTRUCTION". ANY UNAUTHORIZED USE IS PROHIBITED. AREA CALCULATIONS ARE APPROXIMATE.

PROJECT NAME:
NEW WINNIPEG STATION No. 27 PROJECT

SAGE CREEK, WINNIPEG, MANITOBA

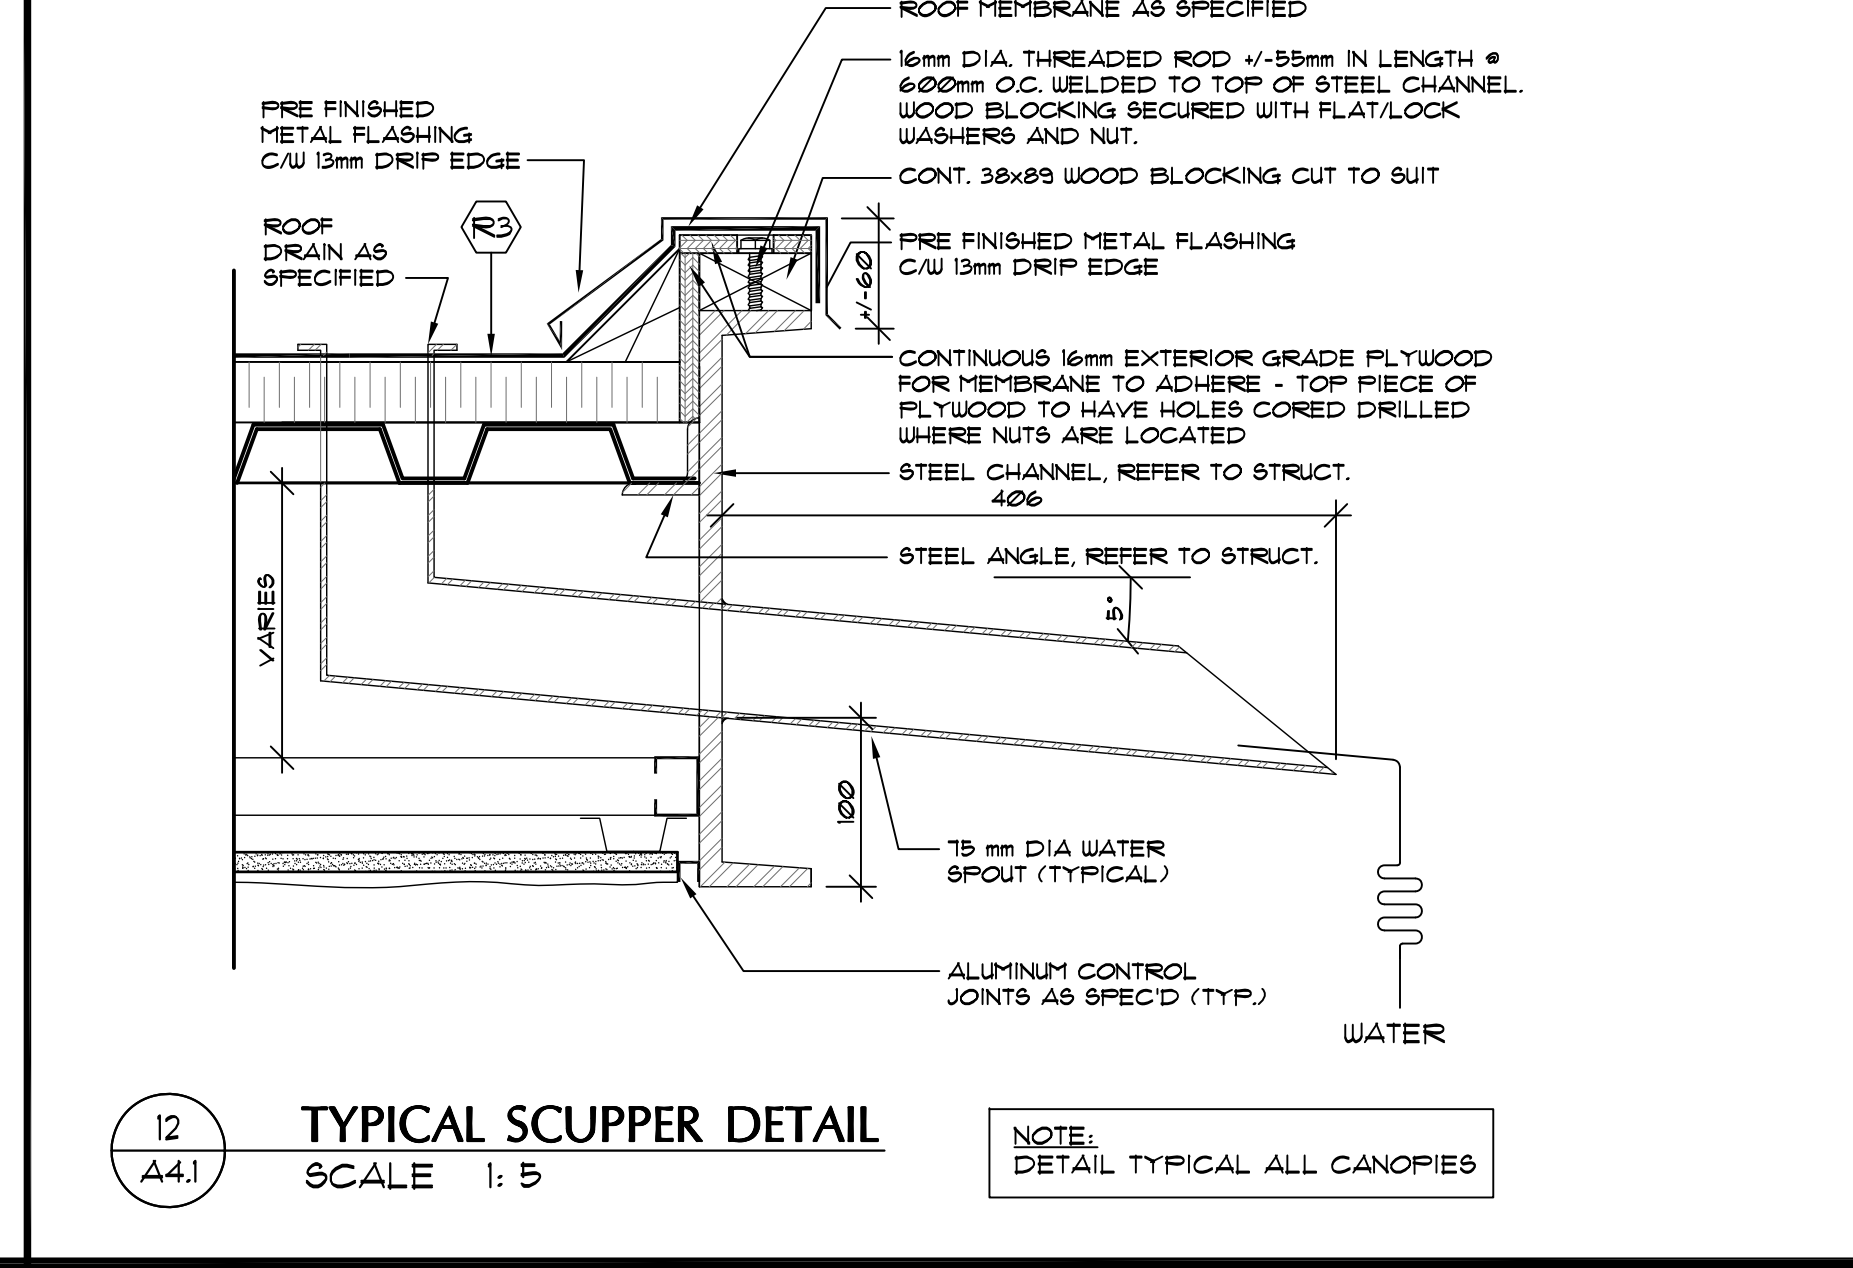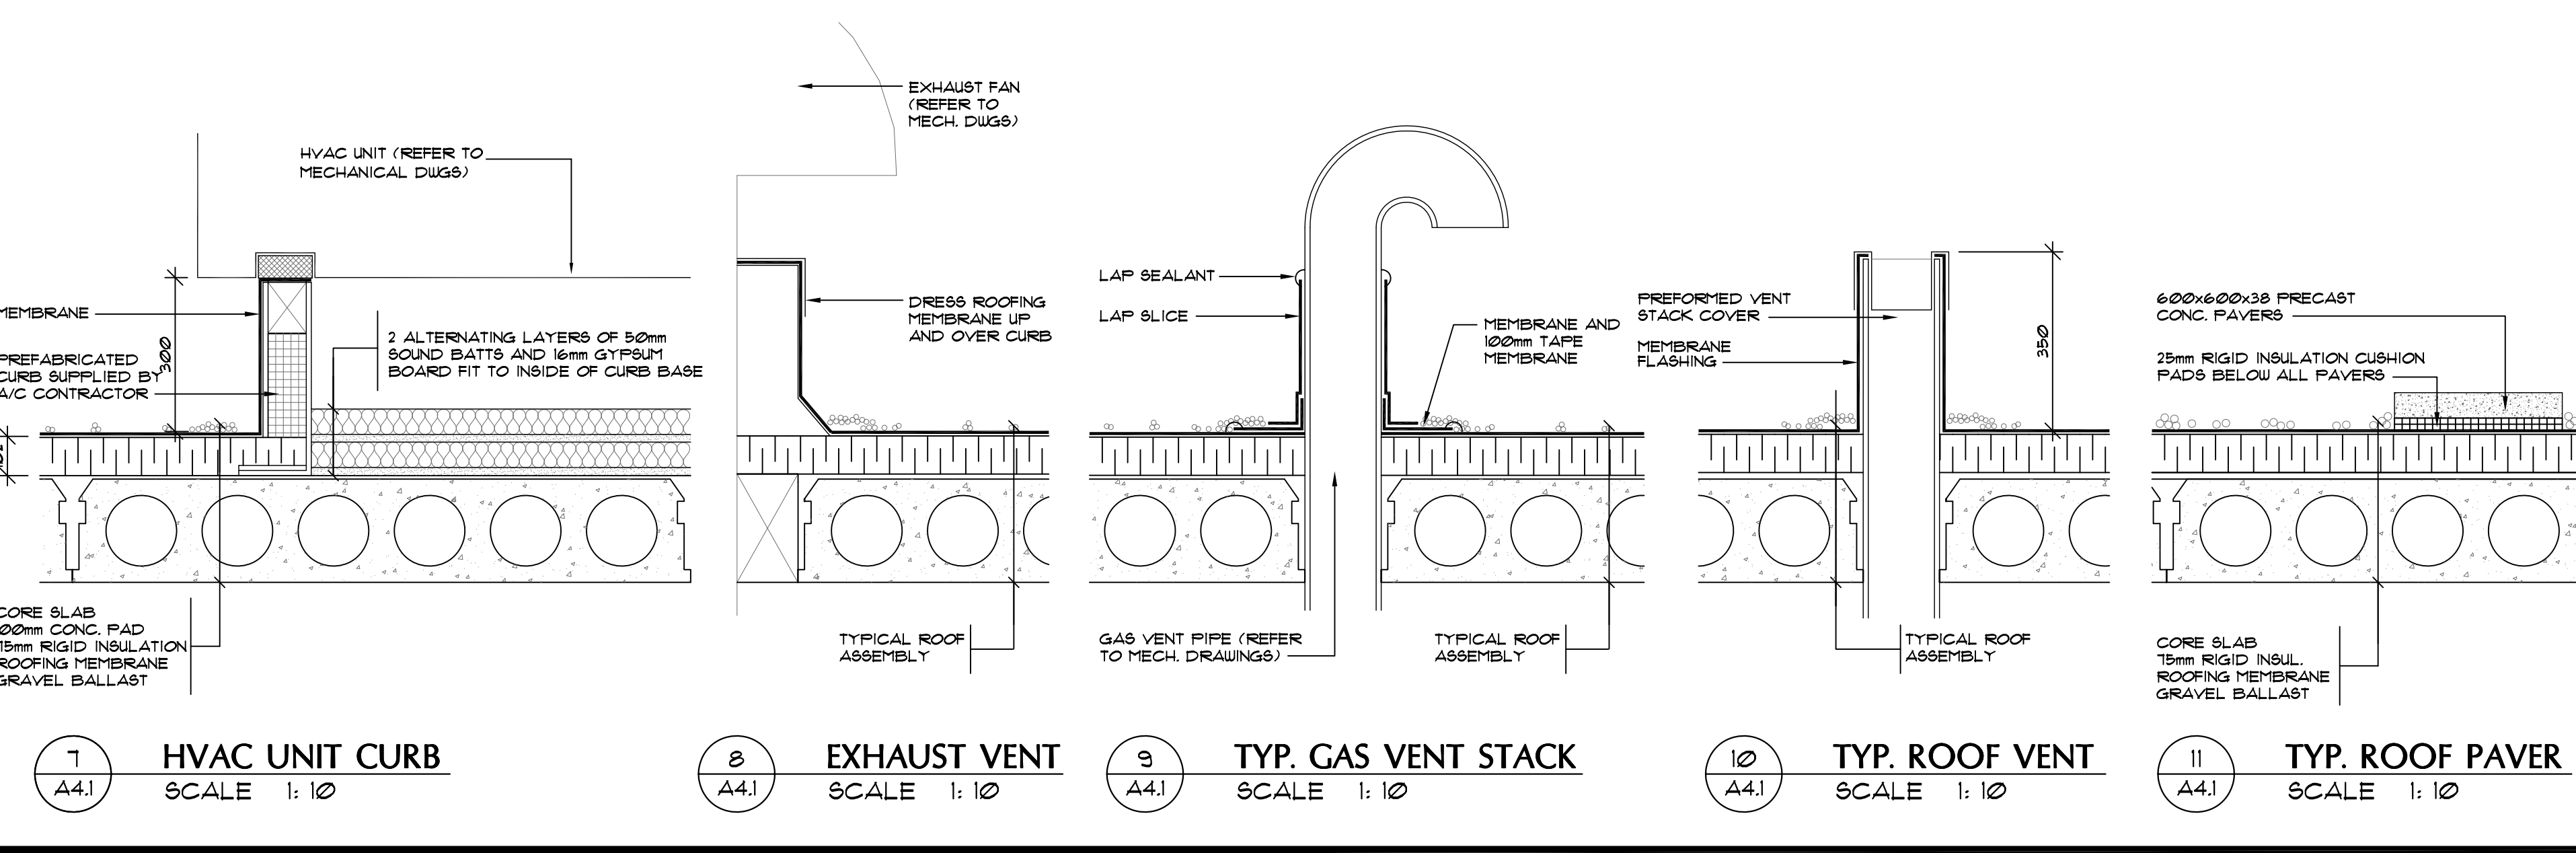

DRAWING TITLE:
ROOF PLAN / ROOF DETAILS

PROJECT NORTH:

SCALE: AS NOTED

DATE: MARCH 2010

ISSUED: SEPTEMBER 29, 2010

DRAWN BY: MTR

CHECKED BY: DRM

PROJECT NO.: 2261

FILE NAME:

DRAWING NO.: A4.1