




NOTES :

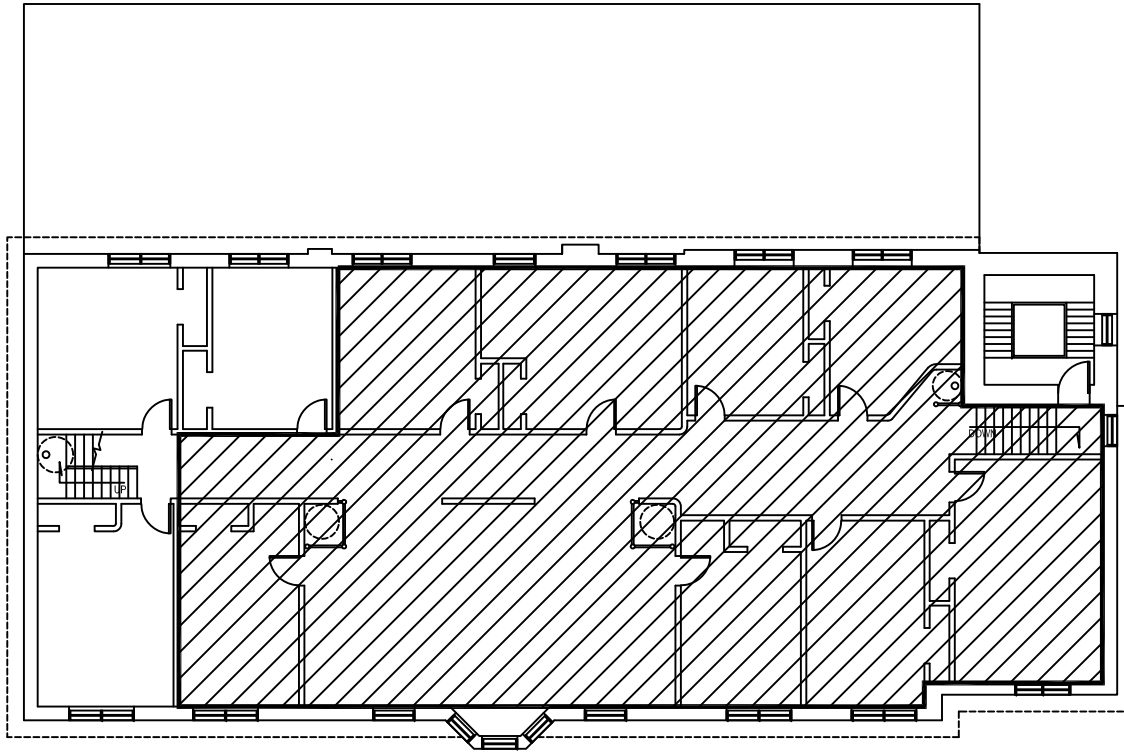

SECOND FLOOR PLAN

AREA TO CLEAN = 2,548 SQ. FT.



NO.	REVISION/DESCRIPTION	BY	DATE
SEALS			

DRAWN BY	TC	CHECKED BY	APPROVED
DATE	2011.02.25	USER APPROVAL	



THE CITY OF WINNIPEG
PLANNING, PROPERTY AND
DEVELOPMENT DEPARTMENT
3-65 GARRY STREET
R3C 4K4

PROJECT

FIRE HALL MUSEUM
56 MAPLE

SHEET TITLE		
SECOND FLOOR PLAN CLEANING AREA		
0056MP02		
SCALE NOT TO SCALE	BID OPP. # 120-2011	SHEET NO. A2