


Drawing Title:

ENGLISH PARK SIGN w/ ADDRESS

Drawing No:


SCD-719

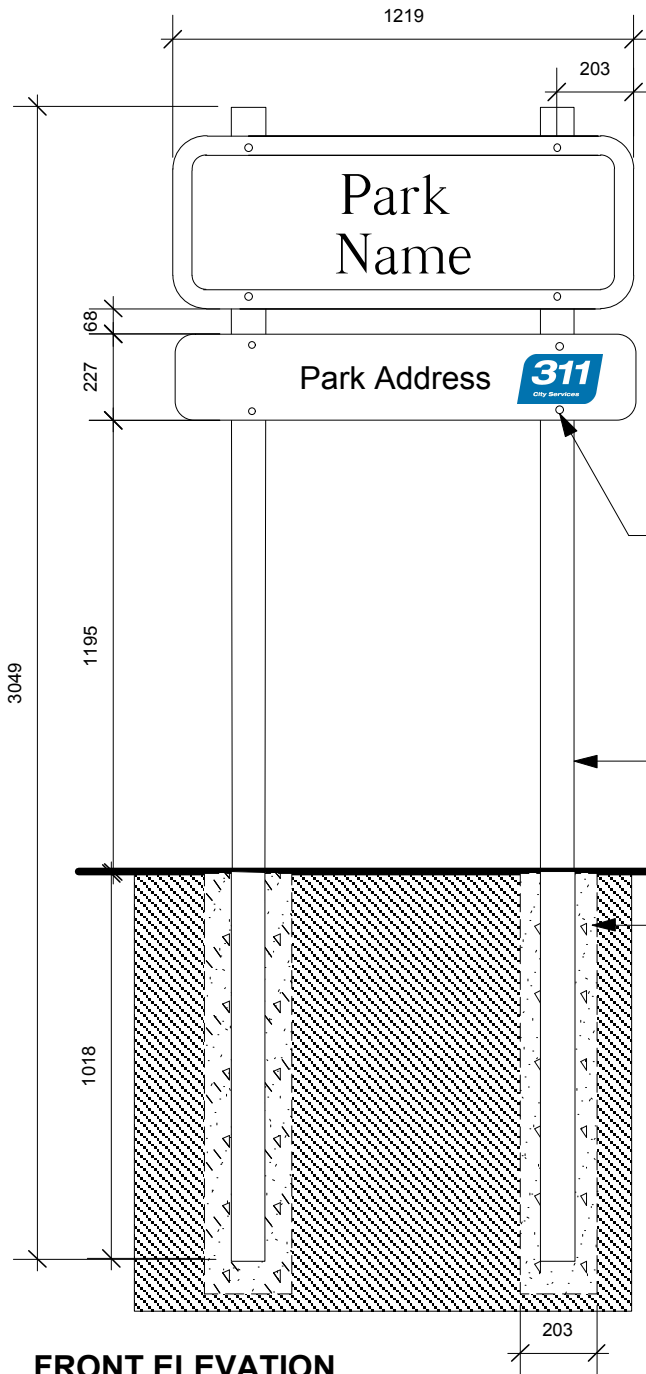

FRONT ELEVATION



BACK ELEVATION

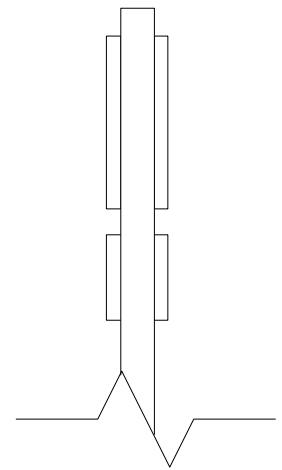

SIDE ELEVATION
(DOUBLE SIDED VERSION ONLY)

FASTENERS 304 GRADE
OF STAINLESS STEEL

89 x 89mm POSTS
PRESSURE TREATED

AUGER 203 mm HOLE, AREA
AROUND POST MUST BE
BACKFILLED AND
THOROUGHLY TAMPED TO
FINISHED GRADE WITH 6mm
DOWN
CRUSHED LIMESTONE

NOTE:

- * IF POSTS ARE COMPOSED OF ACQ PRESSURE TREATED WOOD, STAINLESS STEEL BOLTS MUST BE USED.
- * LETTERING ON SIGNAGE TO INCLUDE UPPER AND LOWERCASE LETTERS AS SHOWN.
- * FONT STYLE: CLARENDON MED.ACCT.AKREV.G
FONT COLOUR: CHROME GREEN

DIMENSIONS SHOWN ARE IN MILLIMETRES UNLESS OTHERWISE SPECIFIED

DATE: MAY 2011
SCALE: N.T.S.
DRAWN BY: ST/HF

The City of Winnipeg
Planning, Property and Development Department
Parks, Waterways & Community Initiatives Division
Unit 15 - 30 Fort Street, Winnipeg, MB, R3C 4X5

