


1 NORTH/SOUTH ELEVATION
1:50

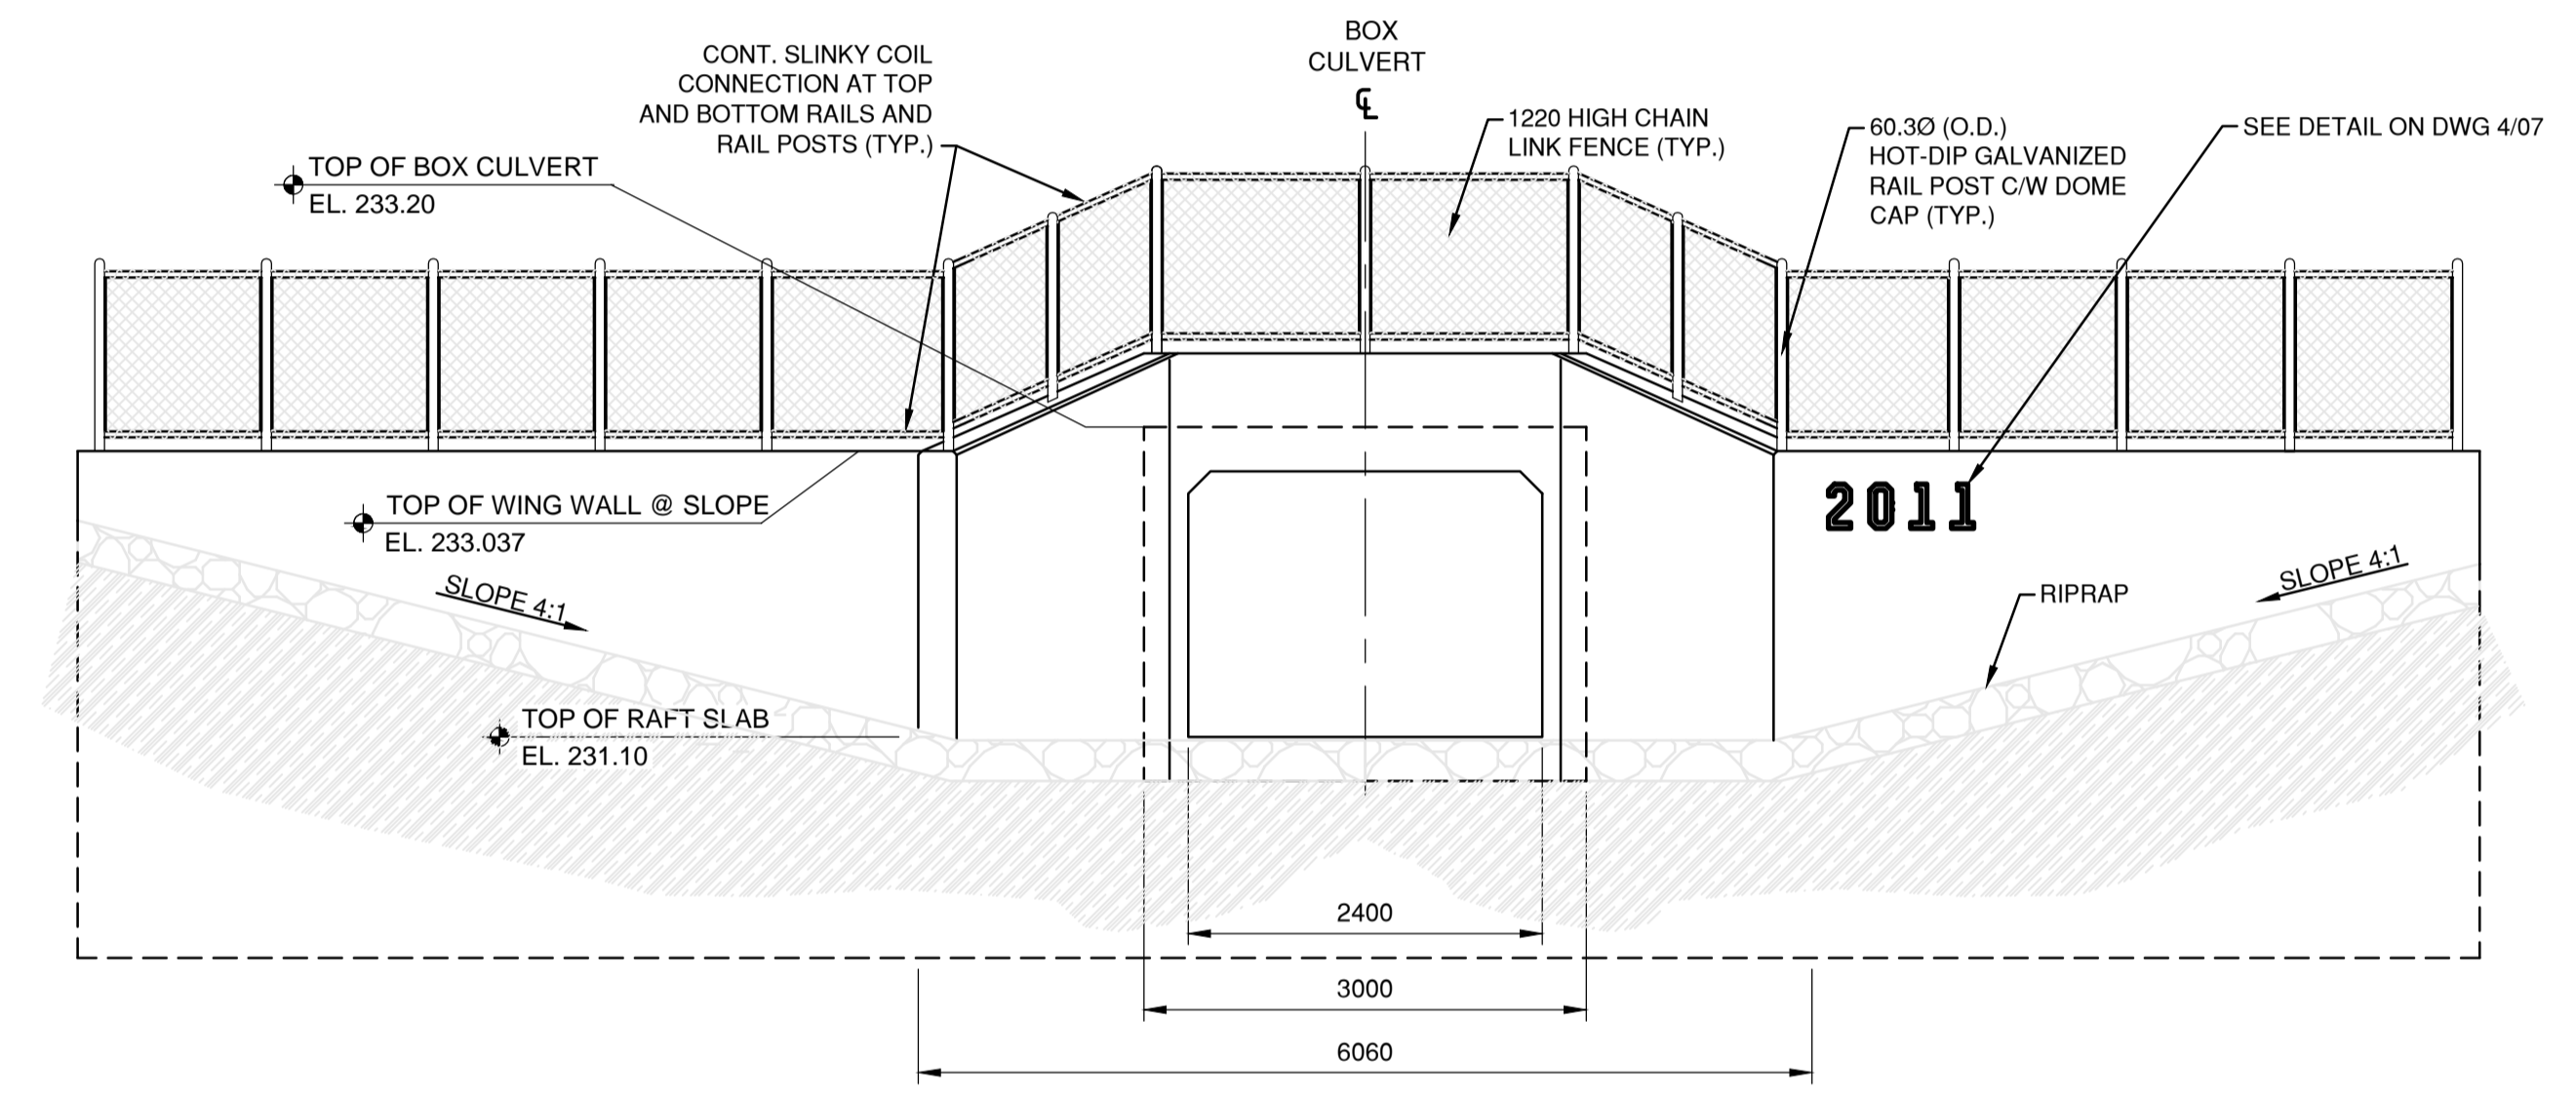

2 EAST/WEST ELEVATION
1:50

METRIC
WHOLE NUMBERS INDICATE MILLIMETRES
DECIMALIZED NUMBERS INDICATE METRES

APEGM
Certificate of Authorization
Genivar Consultants Limited Partnership
No. 4318 Expiry: April 30, 2011

	WATERMAIN		HYDRO		CENTER LINE
	HYDRANT VALVE		M.T.S. CONCRETE		NORTH GUTTER LINE
	LAND DRAINAGE SEWER		ASPHALT		SOUTH GUTTER LINE
	WASTE WATER SEWER		PROPERTY LINE		WATERMAIN VALVE
	MANHOLE		SURVEY BAR		LAND DRAINAGE SEWER VALVE
	CATCH BASIN		CURB STOP		WASTE WATER SEWER VALVE
	CURB INLET		C.B. LEAD		JUNCTIONS
	TRAFFIC SIGNAL		SIDEWALK		CULVERT
	STEAM HT.		SIDEWALK RAMP		ASPH./CONC. PAD
	GAS		ELEVATIONS		GARAGE PAD
	EXISTING		PROPOSED		EXISTING
	LEGEND - PLAN		LEGEND - PROFILE		PROPOSED

LOCATION APPROVED

SUPV. U/G STRUCTURES DATE COMMITTEE

NOTE:
LOCATION OF UNDERGROUND STRUCTURES AS SHOWN ARE BASED ON THE BEST INFORMATION AVAILABLE BUT NO GUARANTEE IS GIVEN THAT ALL EXISTING UTILITIES ARE SHOWN OR THAT THE GIVEN LOCATIONS ARE EXACT. CONFIRMATION OF EXISTENCE AND EXACT LOCATION OF ALL SERVICES MUST BE OBTAINED FROM THE INDIVIDUAL UTILITIES BEFORE PROCEEDING WITH CONSTRUCTION.

NO.	REVISIONS	DATE	BY	DATE

GENIVAR
10 PRAIRIE WAY WINNIPEG, MANITOBA R2J 5J8
PH (204)-477-6650 FAX (204)-474-2864

DESIGNED BY: TL
CHECKED BY: SU
DRAWN BY: TL
APPROVED BY: SU
HOR. SCALE: SEE DETAILS

DATE: JANUARY 2011

ENGINEERS SEAL

CONSULTANT DRAWING NO.
09-150-21

THE CITY OF WINNIPEG
PUBLIC WORKS DEPARTMENT

2010 ACTIVE TRANSPORTATION
INFRASTRUCTURE STIMULUS PROGRAM
NAVIN DRAIN CROSSING: LAGIMODIERE MULTI-USE PATH
BOX-CULVERT ELEVATIONS

CITY DRAWING NO.
C-378-11-04
SHEET 4 OF 7
TENDER NO.
24-2011