

NOTES:




Date

Sheet no.

Description MAIN FLOOR PLAN


Project No.

Address 1277 PACIFIC AVE

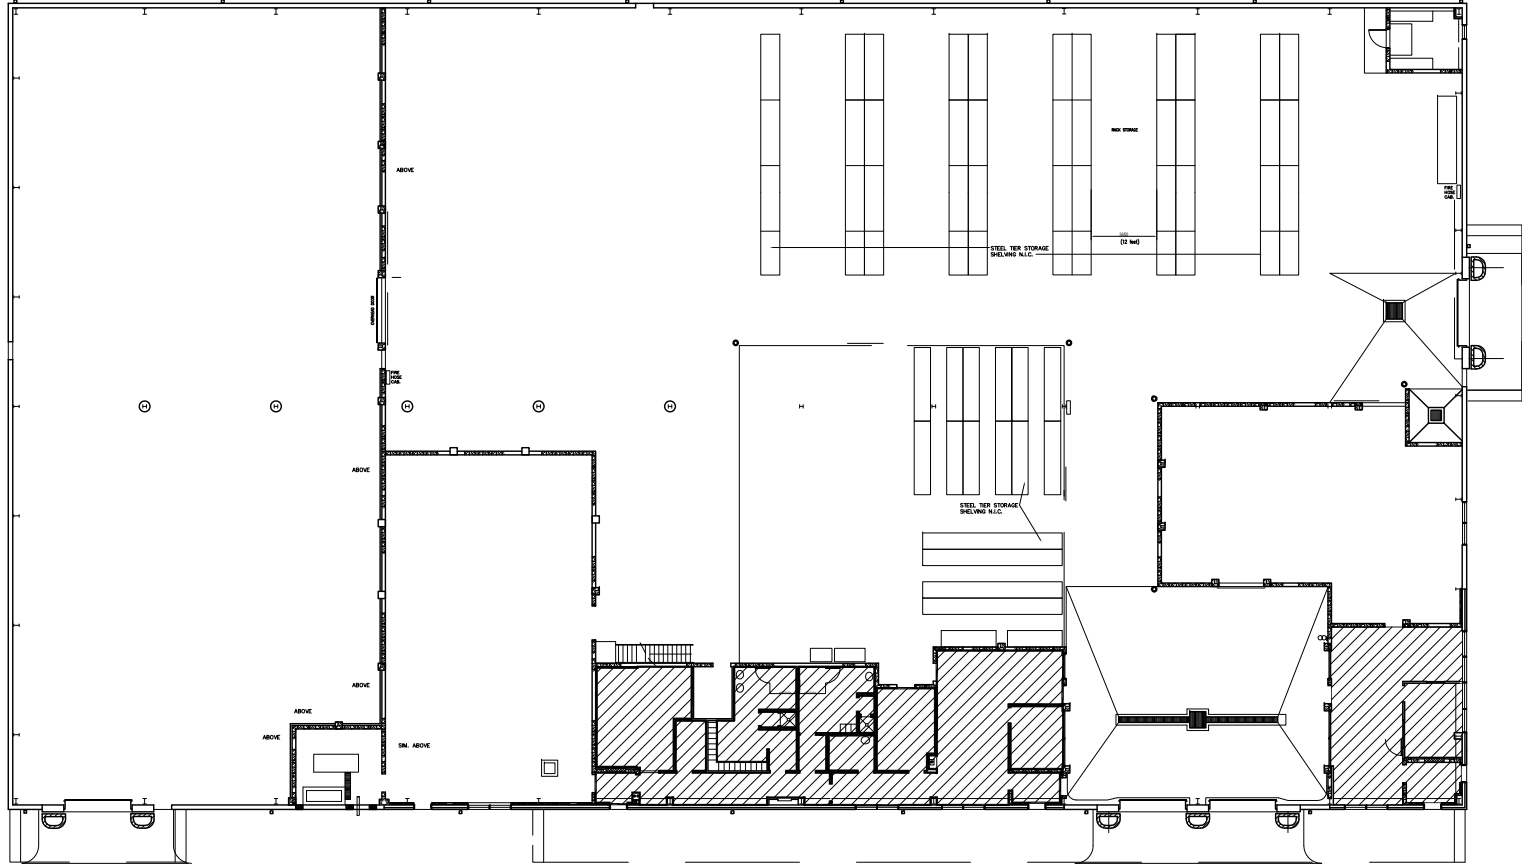

WATER METER REPAIR SHOP
1277 PACIFIC AVE
MAIN FLOOR PLAN

AREA TO CLEAN = 2,721 SQ. FT.

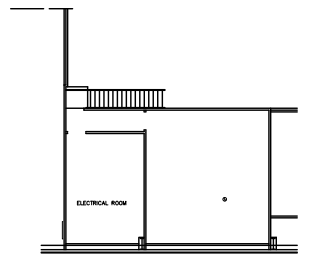

FLOOR PLAN UPDATED JULY 2003

NO.	REVISION/DESCRIPTION	BY	DATE
SEALS			

DRAWN BY	TC	CHECKED BY	APPROVED
DATE	2011/03/24	USER APPROVAL	



THE CITY OF WINNIPEG
PLANNING, PROPERTY AND
DEVELOPMENT DEPARTMENT
3-65 GARRY STREET
R3C 4K4

PROJECT
WATER METER REPAIR SHOP
1277 PACIFIC AVE

SHEET TITLE
MAIN FLOOR PLAN
AREAS TO CLEAN

1277PC01

SCALE	BD OPP.#	SHEET NO
NOT TO SCALE	277-2011	A-1