


FRONT ELEVATION

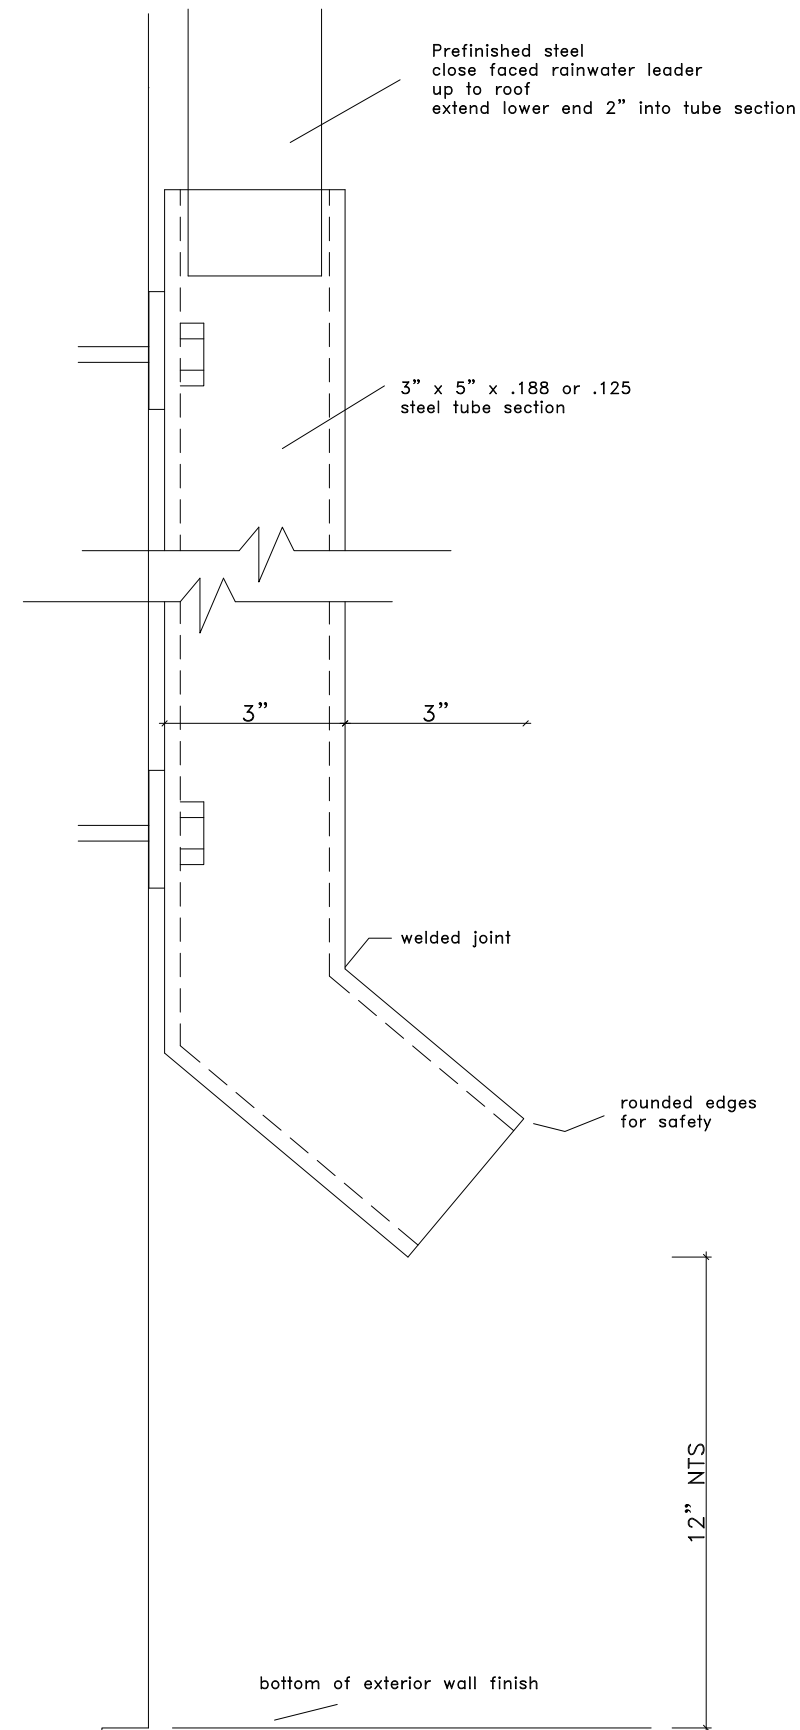

SIDE ELEVATION

<b>AGASSIZ CONSULTING GROUP</b>	
809 Pipeline Road, Winnipeg, Manitoba Phone: 697-8091 Fax: 697-8039	
Project:	Festival Du Voyageur 233 Provencher Winnipeg, MB
Date:	January 17, 2011
Drawing No.	D-2
File no:	4295-11
Scale:	N.T.S.