


24" X 36" / PLOT SCALE: 1/8"

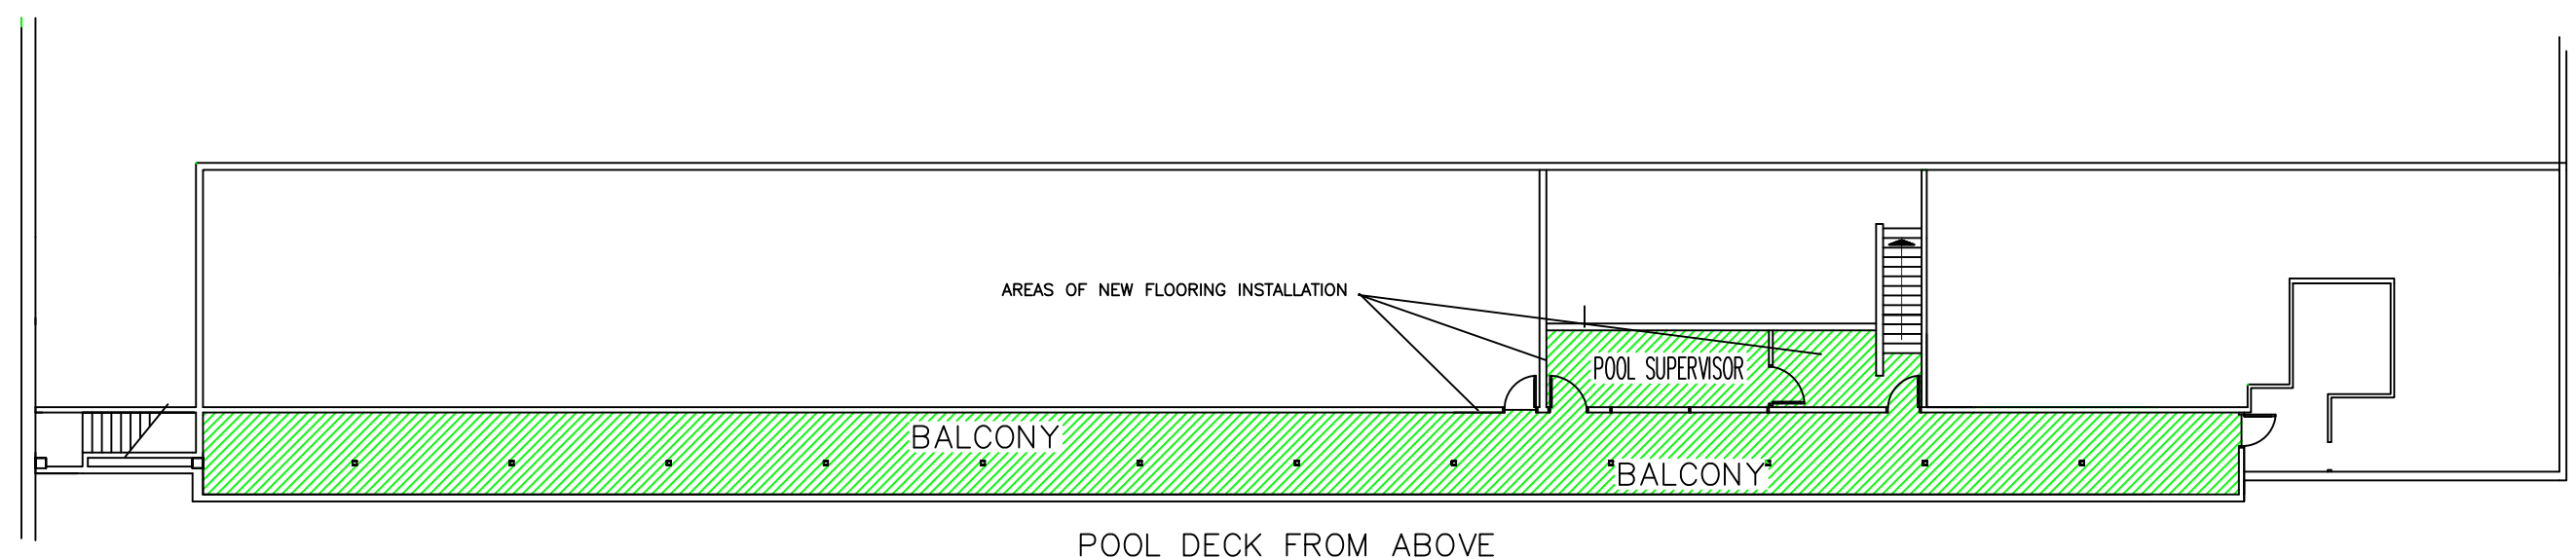


MEZZANINE FLOOR PLAN
SCALE: NTS

POOL DECK FROM ABOVE

NOTES:

- 1) Remove existing sheet vinyl flooring and rubber base at pool balcony, balcony entrance and pool supervisor's office.
- 2) Patch and make good existing concrete substrate surfaces to accommodate new flooring material.
- 3) Replace with new Tarkett Granit sheet vinyl flooring, homogeneous, 2.0 mm (0.080") thick at pool balcony, balcony entrance and pool supervisor's office.
- 4) Supply and install 4 inch high Johnsonite rubber base at Supervisor's Office only.
- 5) Supply and install 4 inch flash coving complete with vinyl capping at pool balcony and balcony entrance.

NO.	DESCRIPTION	DATE	BY
REVISIONS / ISSUE			
THE CITY OF WINNIPEG  PLANNING PROPERTY AND DEVELOPMENT MUNICIPAL ACCOMMODATIONS DIVISION 185 KING STREET, 4TH FLOOR WINNIPEG, MANITOBA R3B 1J1 Phone # 986 - 7266			
PROJECT: ELMWOOD KILDONAN INDOOR POOL 909 CONCORDIA AVENUE BID OPPORTUNITY NO. 316-2011			
SHEET TITLE MEZZANINE FLOOR PLAN			
ENG. STAMP 	PROJECT NO. 	DRAWN BY: WCB	CHECKED BY:
APPROVED BY: 		SCALE: NTS	DATE: 04/28/2011
Dwg. No. A-1		REV. NO. 	