


Drawing Title:


BILINGUAL PARK SIGN

Drawing No:


SCD-718B

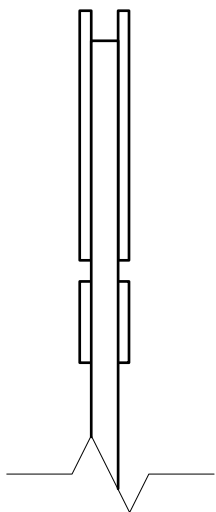

SIDE ELEVATION
(DOUBLE SIDED VERSION ONLY)

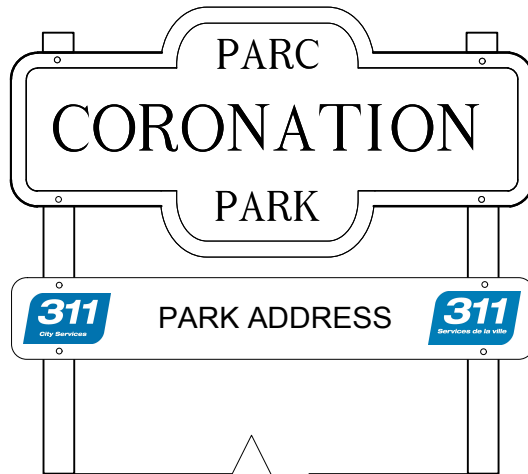

BACK ELEVATION

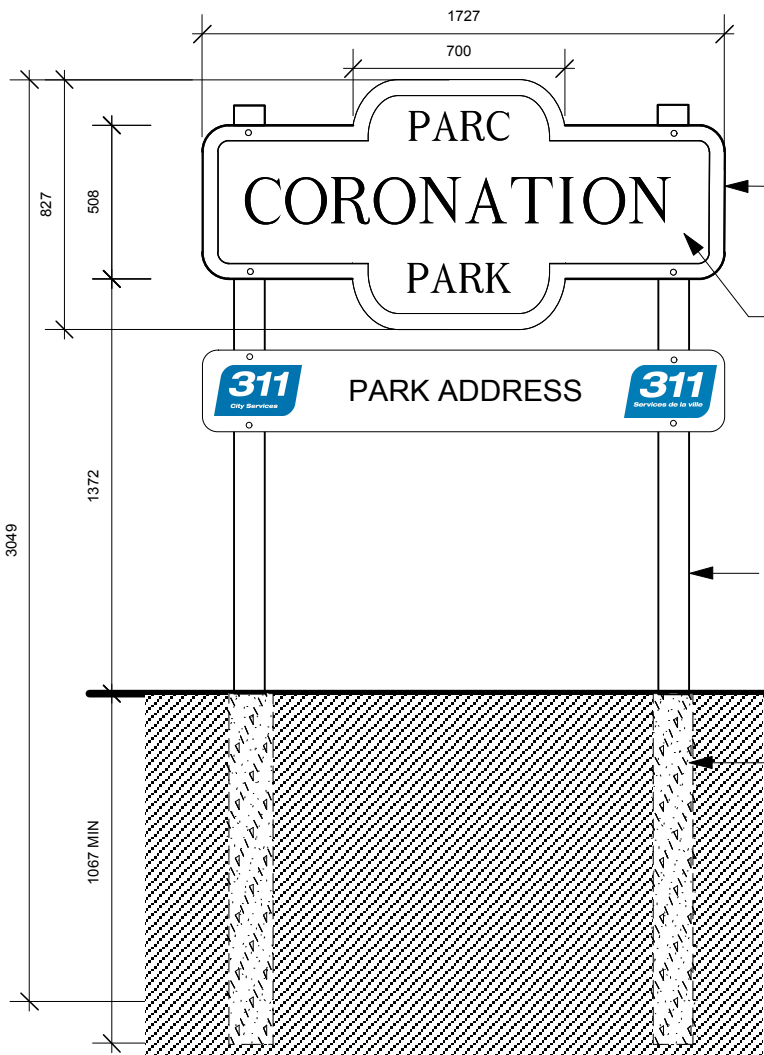

FRONT ELEVATION

3mm THICK EXTERIOR MDF
PAINTED CHROME GREEN

REFLECTIVE WHITE
SHEATHING WITH VINYL
CHROME GREEN LETTERING,
CLARITON MED

89 x 89mm POSTS
PRESSURE TREATED

AUGER 153mm HOLE,
BACKFILL WITH 6mm DOWN
GRAVEL

NOTE:
* IF POSTS ARE COMPOSED OF
CCA PRESSURE TREATED WOOD,
ZINC PLATED BOLTS ARE
SUFFICIENT.
IF POSTS ARE COMPOSED OF ACQ
PRESSURE TREATED WOOD,
STAINLESS STEEL BOLTS MUST BE
USED.

DIMENSIONS SHOWN ARE IN MILLIMETRES UNLESS OTHERWISE SPECIFIED

DATE: April 2011
SCALE: N.T.S.
DRAWN BY: ST/HF

The City of Winnipeg
Planning, Property and Development Department
Planning and Land Use Division
Unit 15 - 30 Fort Street, Winnipeg, MB, R3C 4X5

