


Drawing Title:

ENGLISH PARK SIGN w/ ADDRESS

Drawing No:

SCD-719

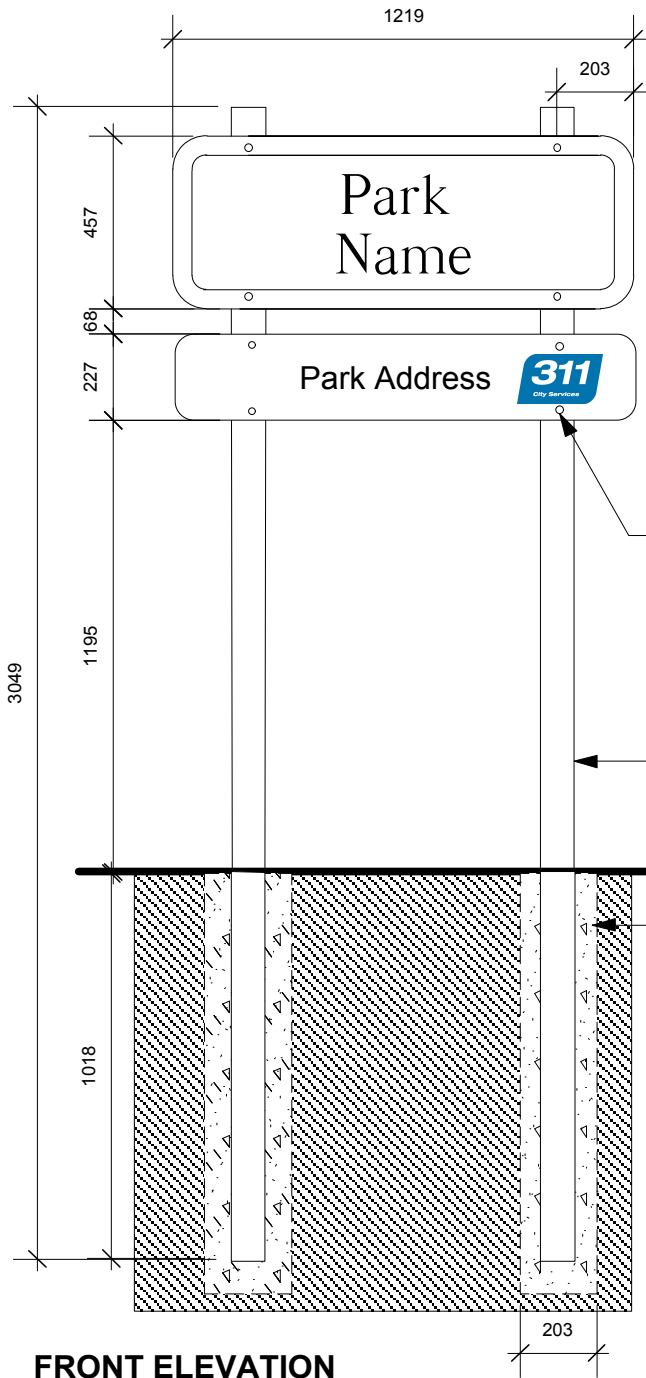

FRONT ELEVATION


FASTENERS 304 GRADE OF STAINLESS STEEL

89 x 89mm POSTS PRESSURE TREATED

AUGER 203 mm HOLE, AREA AROUND POST MUST BE BACKFILLED AND THOROUGHLY TAMPED TO FINISHED GRADE WITH 6mm DOWN CRUSHED LIMESTONE



BACK ELEVATION

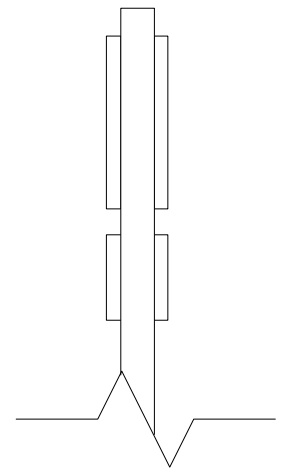

SIDE ELEVATION
(DOUBLE SIDED VERSION ONLY)

NOTE:

- * IF POSTS ARE COMPOSED OF ACQ PRESSURE TREATED WOOD, STAINLESS STEEL BOLTS MUST BE USED.
- * LETTERING ON SIGNAGE TO INCLUDE UPPER AND LOWERCASE LETTERS AS SHOWN.
- * FONT STYLE: CLARENDON MED.ACCT.AKREV.G
FONT COLOUR: CHROME GREEN

DIMENSIONS SHOWN ARE IN MILLIMETRES UNLESS OTHERWISE SPECIFIED

DATE: MAY 2011
SCALE: N.T.S.
DRAWN BY: ST/HF

The City of Winnipeg
Planning, Property and Development Department
Parks, Waterways & Community Initiatives Division
Unit 15 - 30 Fort Street, Winnipeg, MB, R3C 4X5

