


1 NORTH/SOUTH ELEVATION
1:50

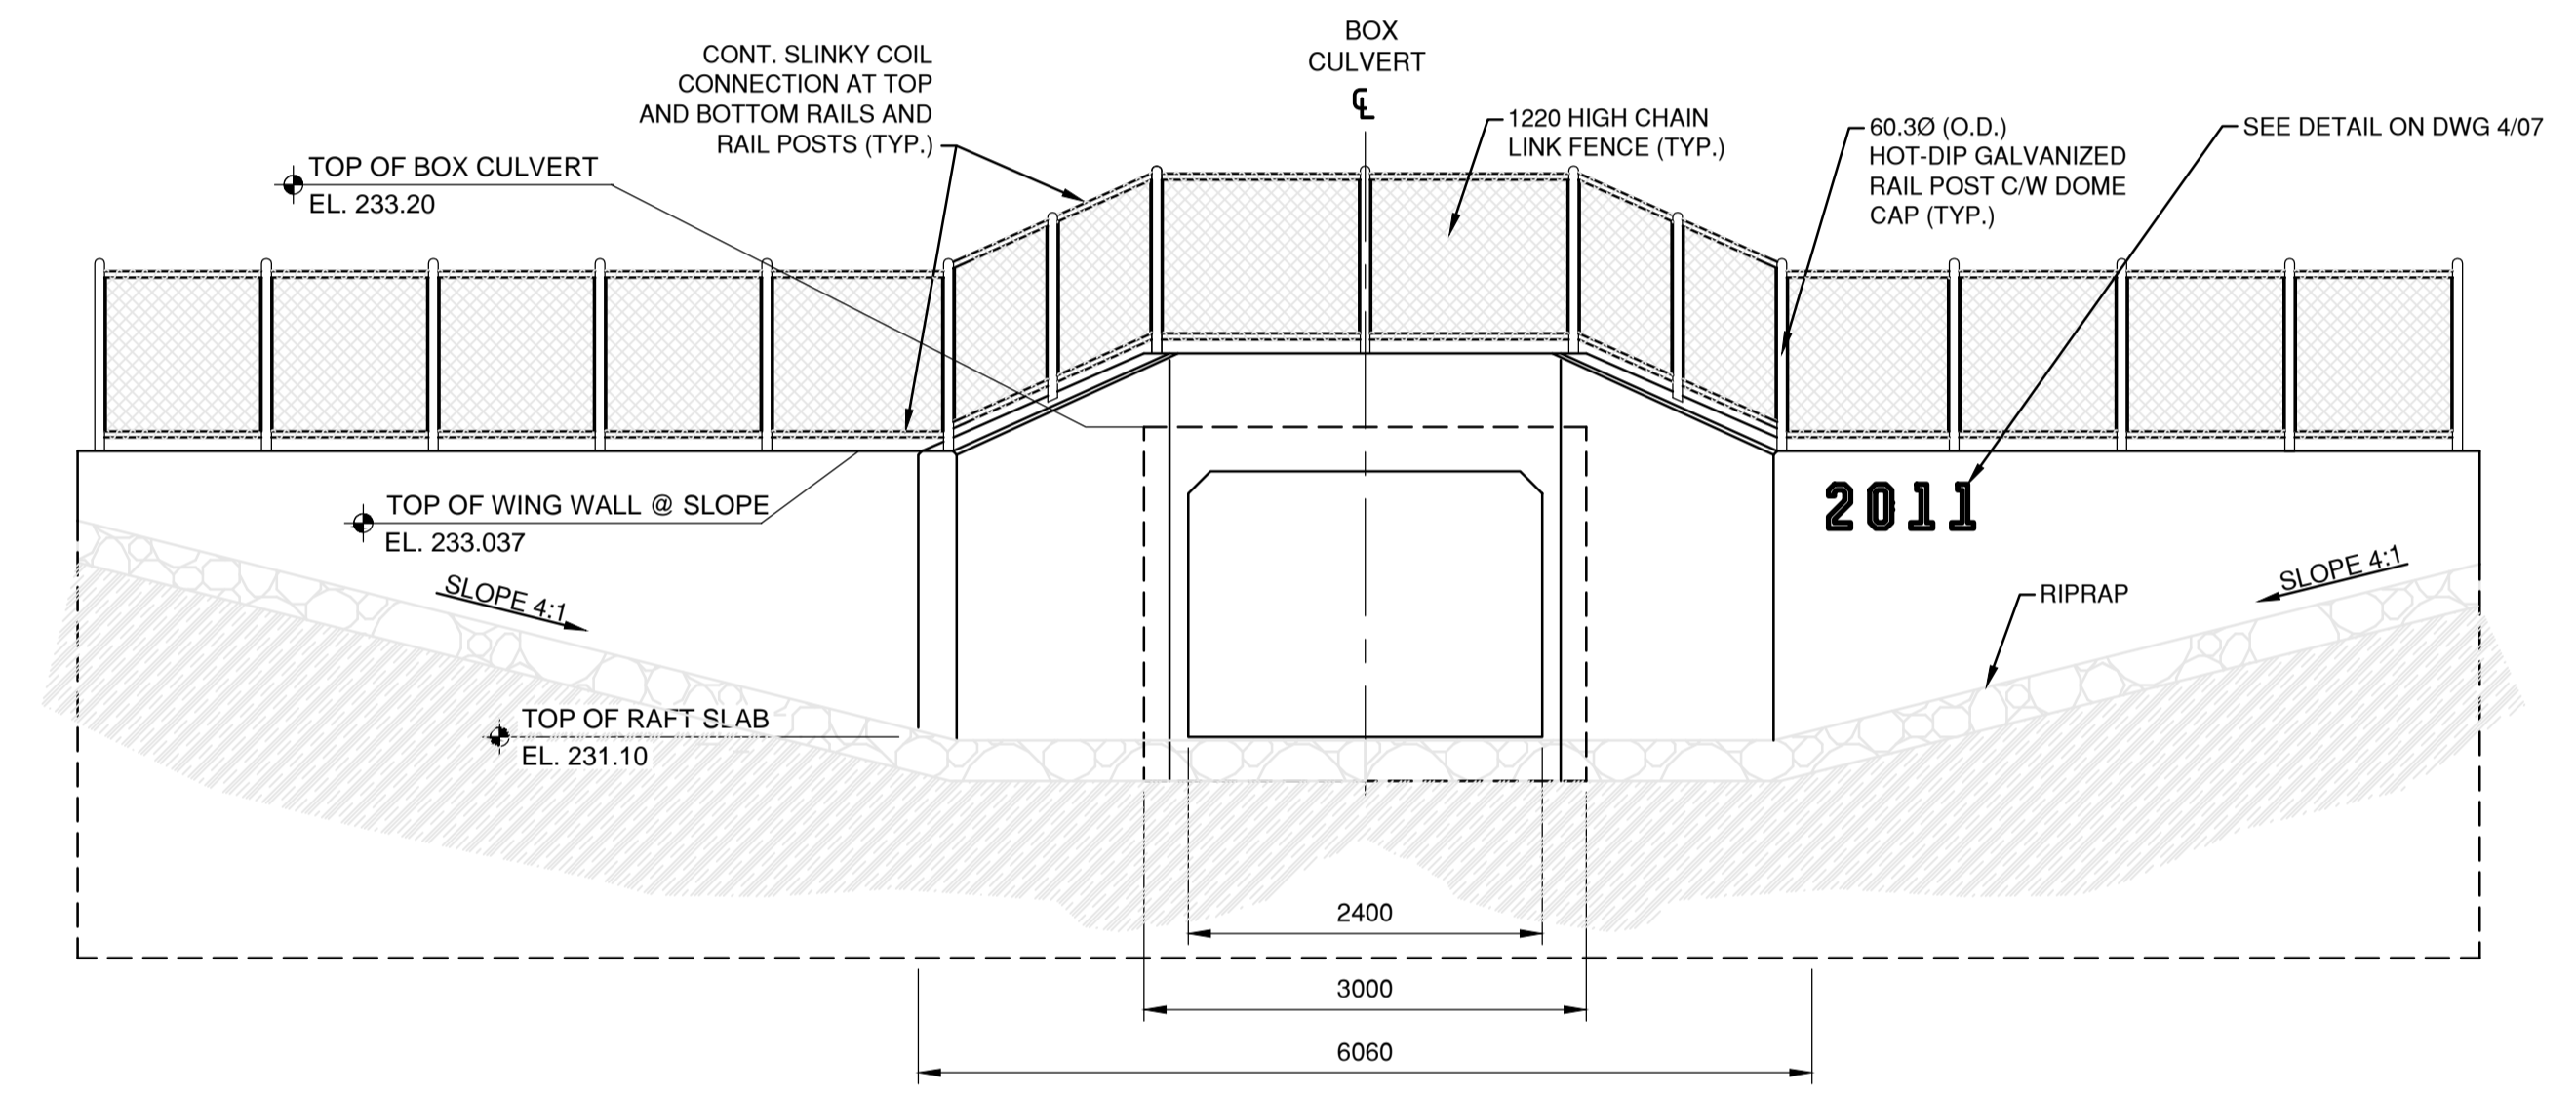

2 EAST/WEST ELEVATION
1:50

METRIC
WHOLE NUMBERS INDICATE MILLIMETRES
DECIMALIZED NUMBERS INDICATE METRES

APEGM
Certificate of Authorization
Genivar Inc.
No. 4318 Expiry: April 30, 2012

	WATERMAIN		HYDRO		CENTER LINE
	VALVE		CONCRETE		NORTH GUTTER LINE
	LAND DRAINAGE SEWER		ASPHALT		SOUTH GUTTER LINE
	WASTE WATER SEWER		PROPERTY LINE		WATERMAIN
	MANHOLE		SURVEY BAR		VALVE
	CATCH BASIN		CURB STOP		LAND DRAINAGE SEWER
	CURB INLET		C.B. LEAD		WASTE WATER SEWER
	TRAFFIC SIGNAL		SIDEWALK		JUNCTIONS
	STEAM HT.		SIDEWALK RAMP		CULVERT
	GAS		ELEVATIONS		ASPH./CONC. PAD
	EXISTING		PROPOSED		GARAGE PAD

LOCATION APPROVED

SUPV. U/G STRUCTURES DATE COMMITTEE

NOTE:
LOCATION OF UNDERGROUND STRUCTURES AS SHOWN ARE BASED ON THE BEST INFORMATION AVAILABLE BUT NO GUARANTEE IS GIVEN THAT ALL EXISTING UTILITIES ARE SHOWN OR THAT THE GIVEN LOCATIONS ARE EXACT. CONFIRMATION OF EXISTENCE AND EXACT LOCATION OF ALL SERVICES MUST BE OBTAINED FROM THE INDIVIDUAL UTILITIES BEFORE PROCEEDING WITH CONSTRUCTION.

NO.	REVISIONS	DATE	BY

GENIVAR
10 PRAIRIE WAY WINNIPEG, MANITOBA R2J 5J8
PH (204)-477-6650 FAX (204)-474-2864

DESIGNED BY	TL	CHECKED BY	SU
DRAWN BY	TL	APPROVED BY	SU
HOR. SCALE:	SEE DETAILS		
DATE	JUNE 2011		

ENGINEERS SEAL

CONSULTANT DRAWING NO.
09-150-21

THE CITY OF WINNIPEG
PUBLIC WORKS DEPARTMENT

2010 ACTIVE TRANSPORTATION
INFRASTRUCTURE STIMULUS PROGRAM
NAVIN DRAIN CROSSING: LAGIMODIERE MULTI-USE PATH
BOX-CULVERT ELEVATIONS

CITY DRAWING NO.
C-378-11-04
SHEET 4 OF 7
TENDER NO.
538-2011