


1 PROPOSED SITE PLAN CONCEPT
 L2 Scale: 1:200

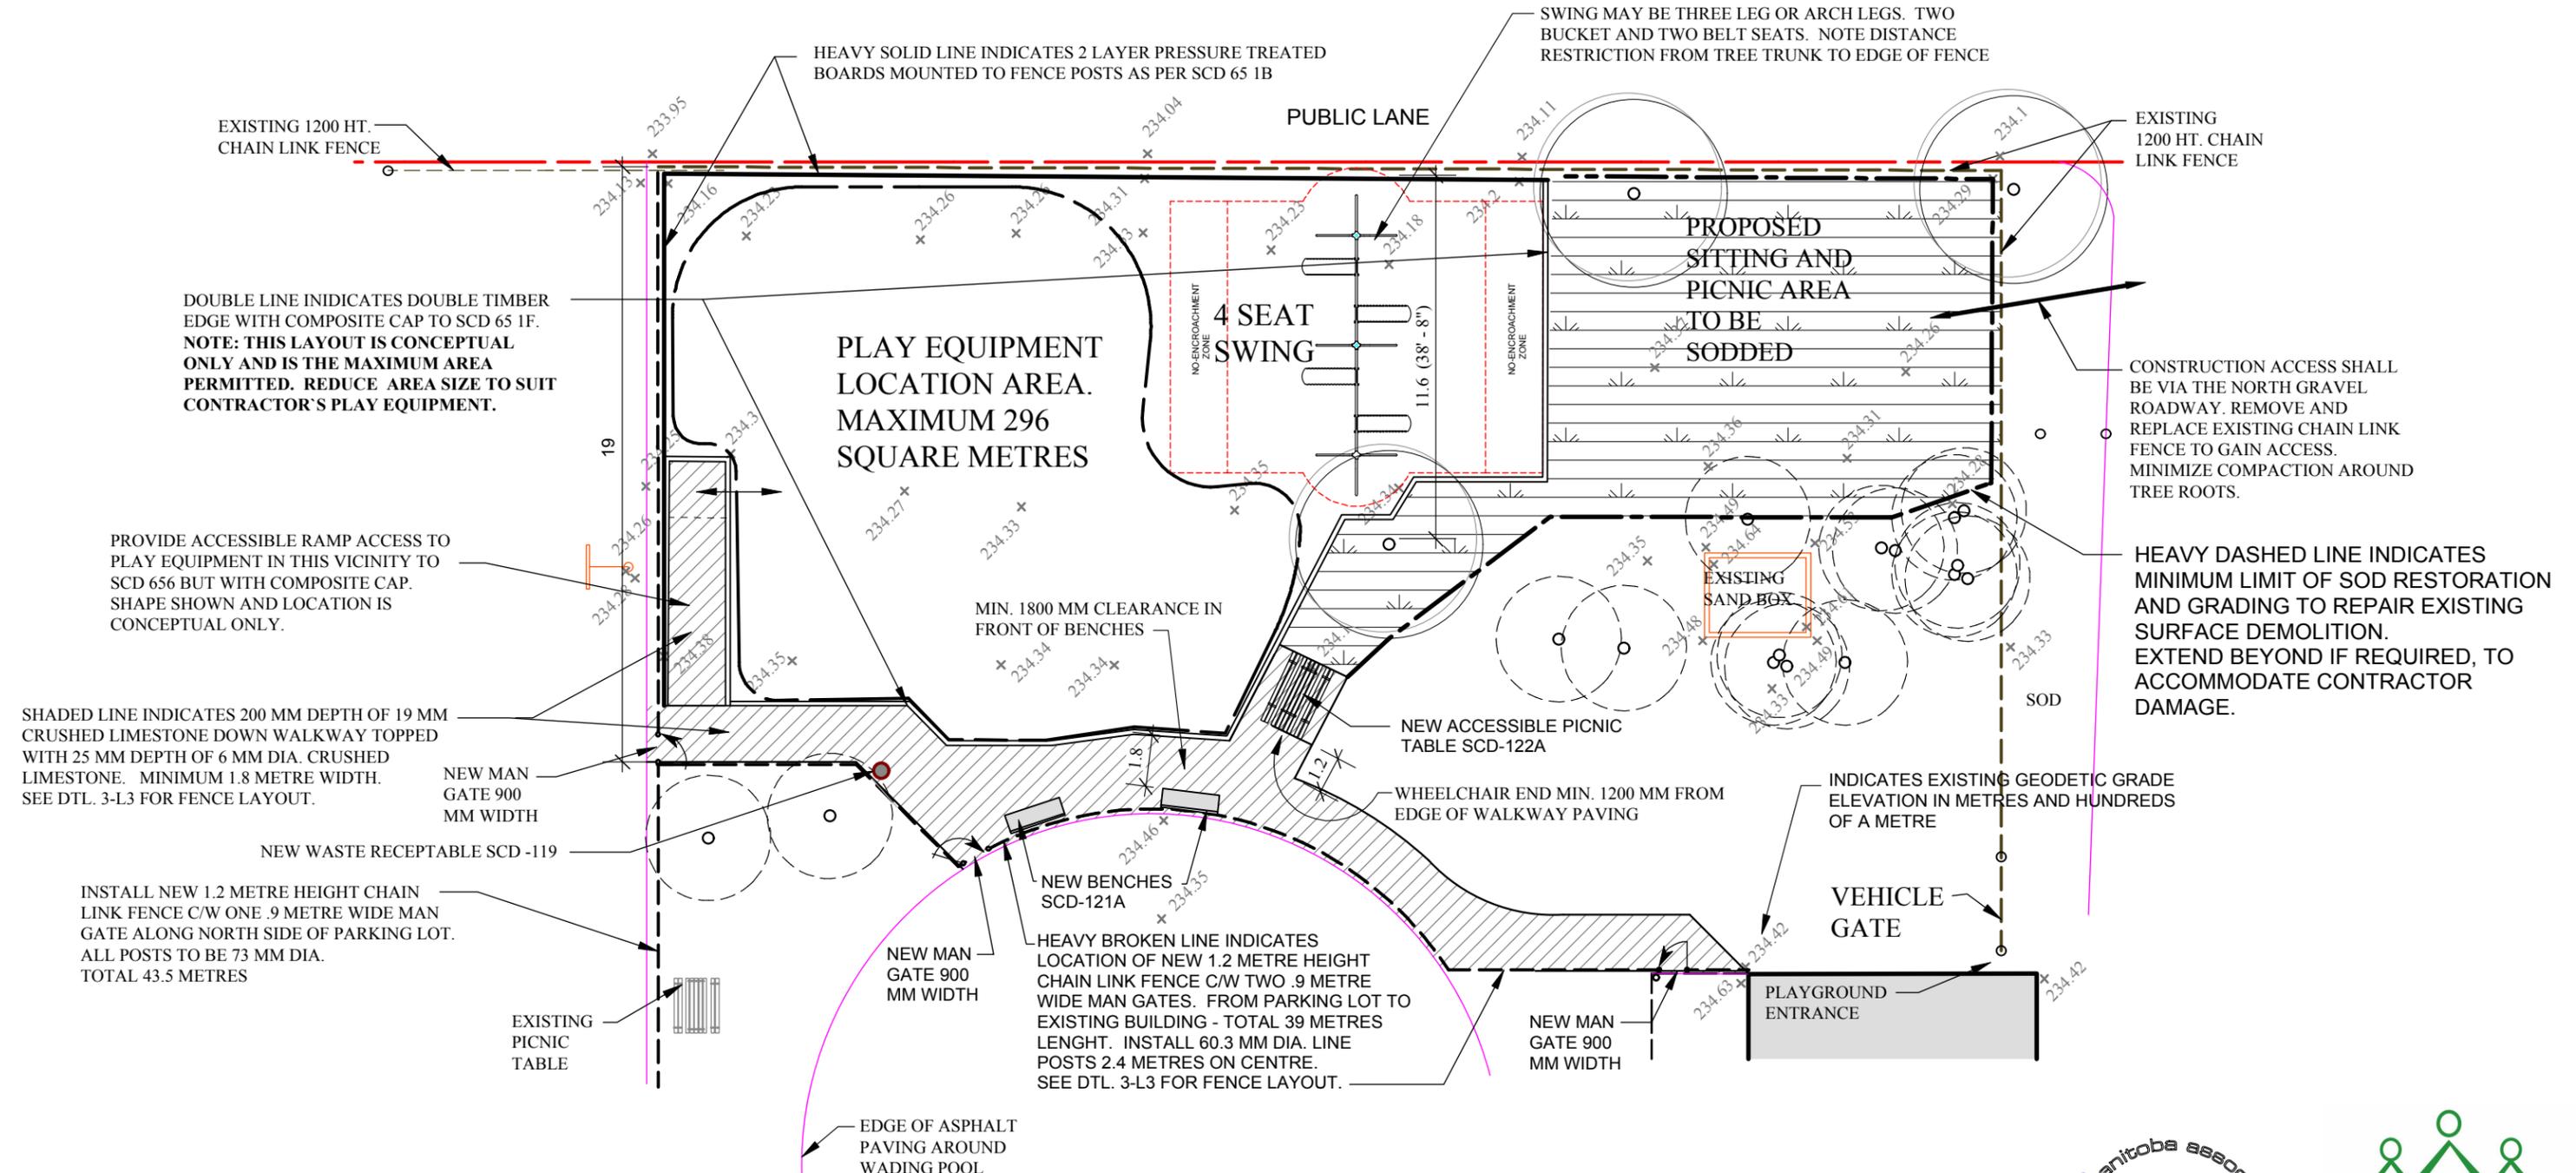

PROJECT TITLE SIR JOHN FRANKLIN C.C. PLAYGROUND IMPROVEMENTS	DRAWING TITLE PROPOSED SITE PLAN CONCEPT	NO.	REVISIONS	BY	DATE	
		DRAWN BY K. RECH		SCALE	1:200	SHEET NO. L2
		PRINT DATE Jan. 26, 2012		DATE	Jan. 26, 2012	
		FILE NO. 10-15-A		REVISION	0	