


# Burton Cummings CC Sr. Playground Redevelopment



1 Site Context  
L-1 Scale: 1:5000

0 100 200 300 400 500 m

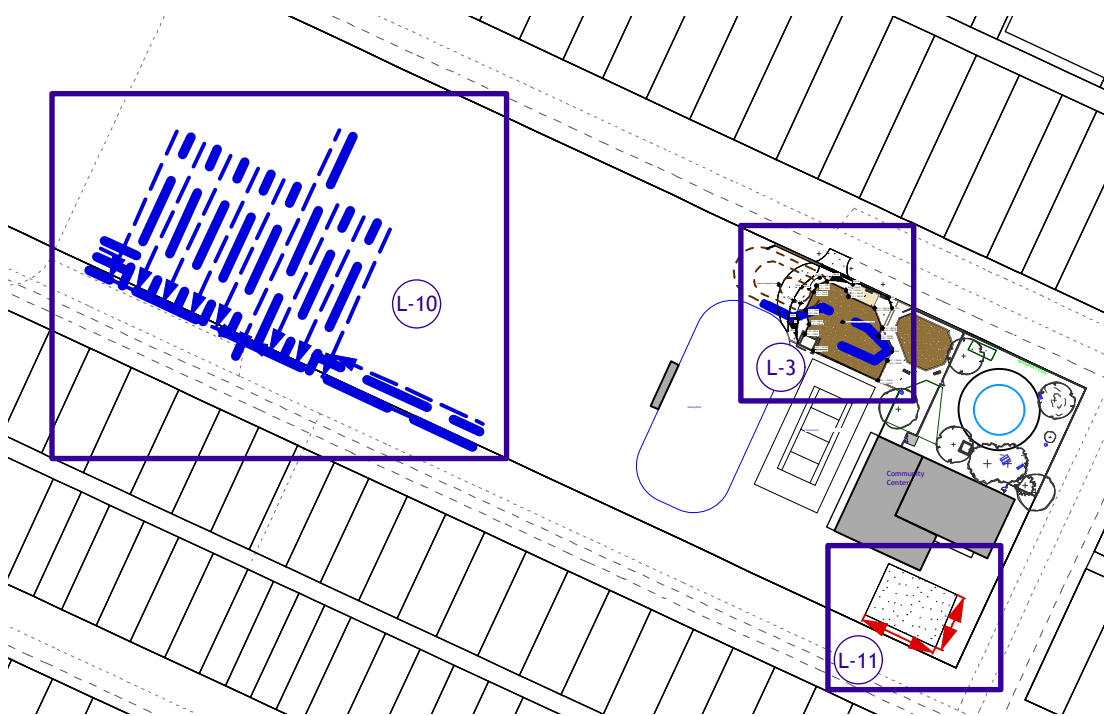

2 Key Plan  
L-1 Scale: 1:2000

## Drawing Schedule

- L-1 Cover / Site Location Plan
- L-2 Demolition Plan
- L-3 Project Scope
- L-4 Layout Plan
- L-5 Grading Plan
- L-6 Play Curb Details
- L-7 Play Curb Details
- L-8 Multi-Flo and Sod Details
- L-9 Subsurface and Drainage Details
- L-10 Playing Field Drainage Enhancement
- L-11 Restoration of Former Playground Site

2 9/12/11 For Bid Opportunity

No. Date Issue Notes

Drawing No.

L-1 of 11

4/23/10

Burton Cummings CC  
Cover / Site Location Plan

