


FILE NAME: 1360PBSP.dwg  
DATE: 2011.09.30  
DESCRIPTION: SITE PLAN  
PROJECT No: XXXXX-XX  
ADDRESS: 1360 PEMBINA

NOTES :

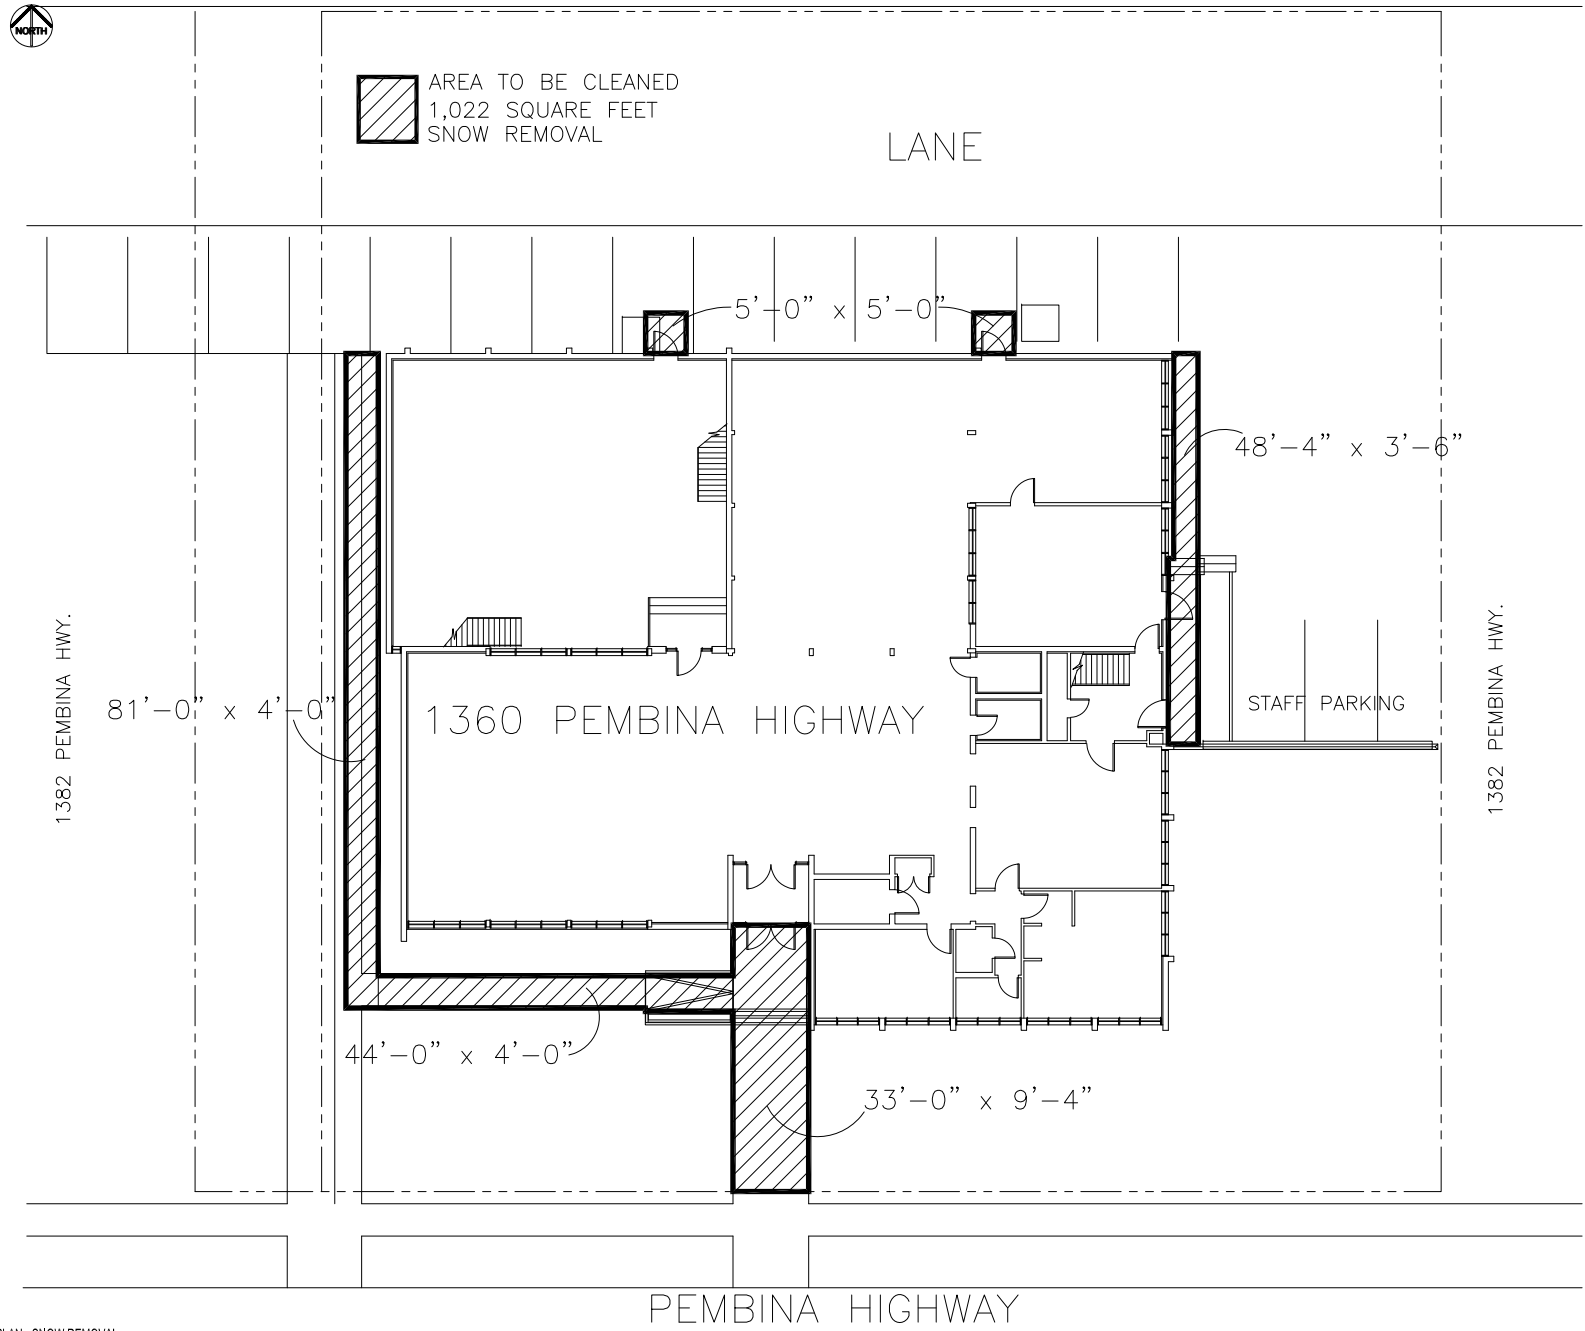

NO.	REVISION/DESCRIPTION	BY	DATE
SEALS			

DRAWN BY	CHECKED BY	APPROVED
TC	USER	
DATE: 2011.09.30	APPROVAL	

CITY OF WINNIPEG  
PLANNING, PROPERTY &  
DEVELOPMENT DEPARTMENT  
CIVIC ACCOMMODATIONS DIVISION  
300 - 65 GARRY ST. R3C 4K4

PROJECT  
SNOW REMOVAL

1360 PEMBINA  
SHEET TITLE  
SITE PLAN

SITE PLAN - SNOW REMOVAL  
NOT TO SCALE

SCALE	PROJECT NO.	SHEET NO.
AS SHOWN	817-2011	A1

1360PBSP