


NOTES:

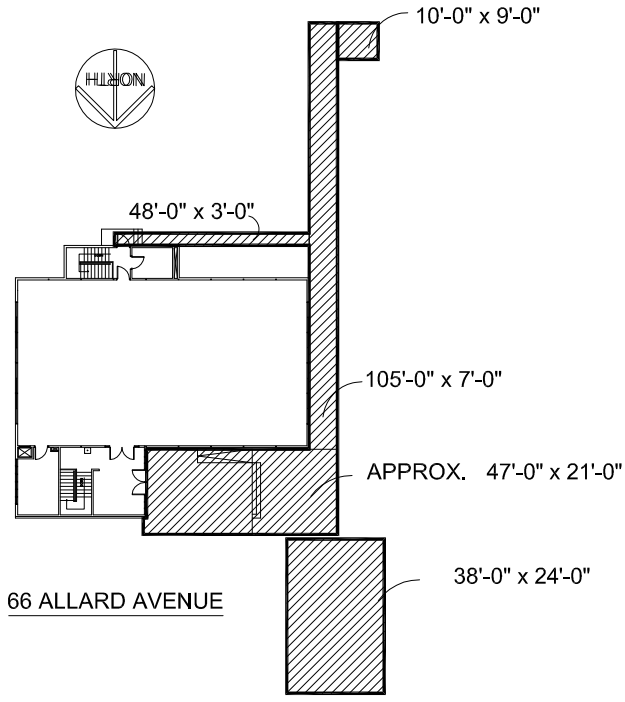

AREA TO BE CLEANED
2,872 SQUARE FEET
SNOW REMOVAL



NO.	REVISION/DESCRIPTION	BY	DATE
SEALS			

DRAWN BY DATE: 2011.09.26	CHECKED BY USER APPROVAL	APPROVED
THE CITY OF WINNIPEG PLANNING, PROPERTY AND DEVELOPMENT DEPARTMENT 3-46 GARRY STREET PROJECT R30-464		

66 ALLARD
WESTWOOD LIBRARY

SHEET TITLE
SITE PLAN
0066ALSP

SCALE NTS	PROJECT NO. 817-2011	SHEET NO.
--------------	-------------------------	-----------