
 


ADDRESS: 261 DONALD STREET PROJECT No: DESCRIPTION: SITE PLAN DATE: 2011.10.03 FILE NAME: 0251DNSP.dwg/C1


NOTES :

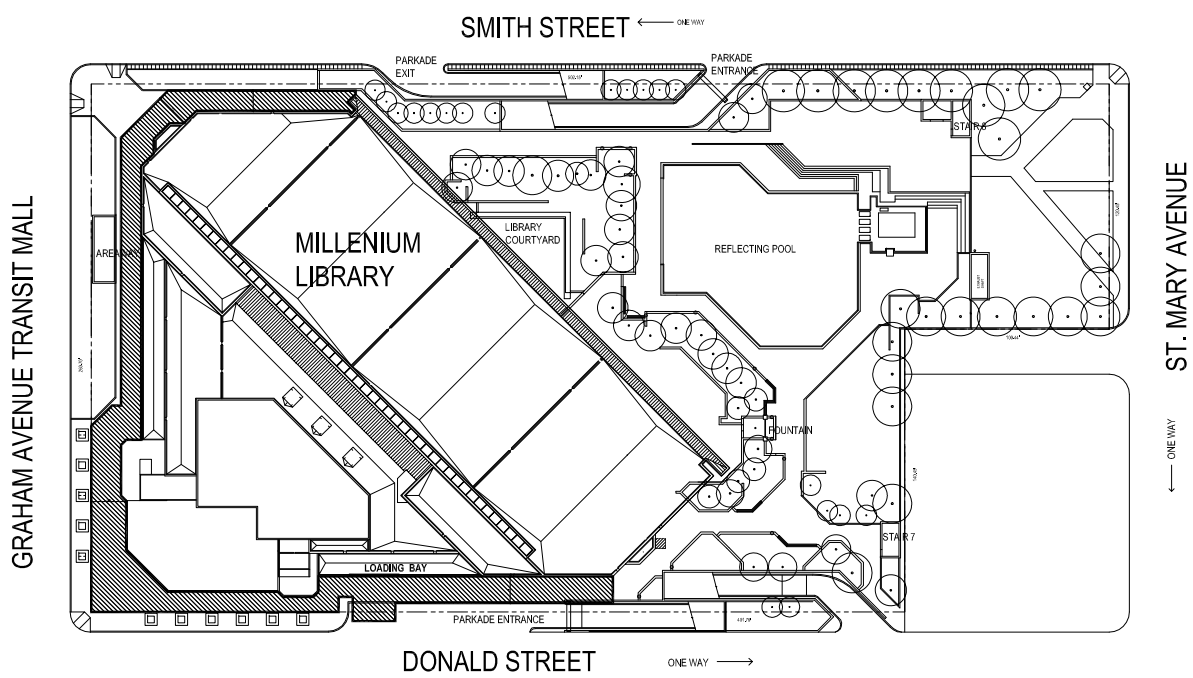

AREA TO BE CLEARED OF SNOW = 7,628 sq. ft. 

NO.	REVISION/DESCRIPTION	BY	DATE
SEALS			

DRAWN BY	TC	CHECKED BY	APPROVED
DATE	2011.10.03	USER APPROVAL	

 CITY OF WINNIPEG
 PLANNING, PROPERTY AND
 DEVELOPMENT DEPARTMENT
 CIVIC ACCOMMODATIONS DIVISION
 300 - 65 GARRY ST. R3C 4K4
 PROJECT
 MILLENNIUM LIBRARY

261 DONALD STREET
 SHEET TITLE
 SITE PLAN
 SNOW REMOVAL

SCALE NTS	PROJECT NO. 817-2011	SHEET NO. C1
--------------	-------------------------	-----------------

0251DNSP