


FILE NAME: XXXXXXXX010.dwg
 DATE: 15/01/11
 SHEET TITLE: MAIN FLOOR PLAN - DEMO
 PROJECT No: XXXXXXXX
 ADDRESS: PROJECT ADDRESS

JAMES AVENUE

NOTES:

KING STREET

MAIN STREET

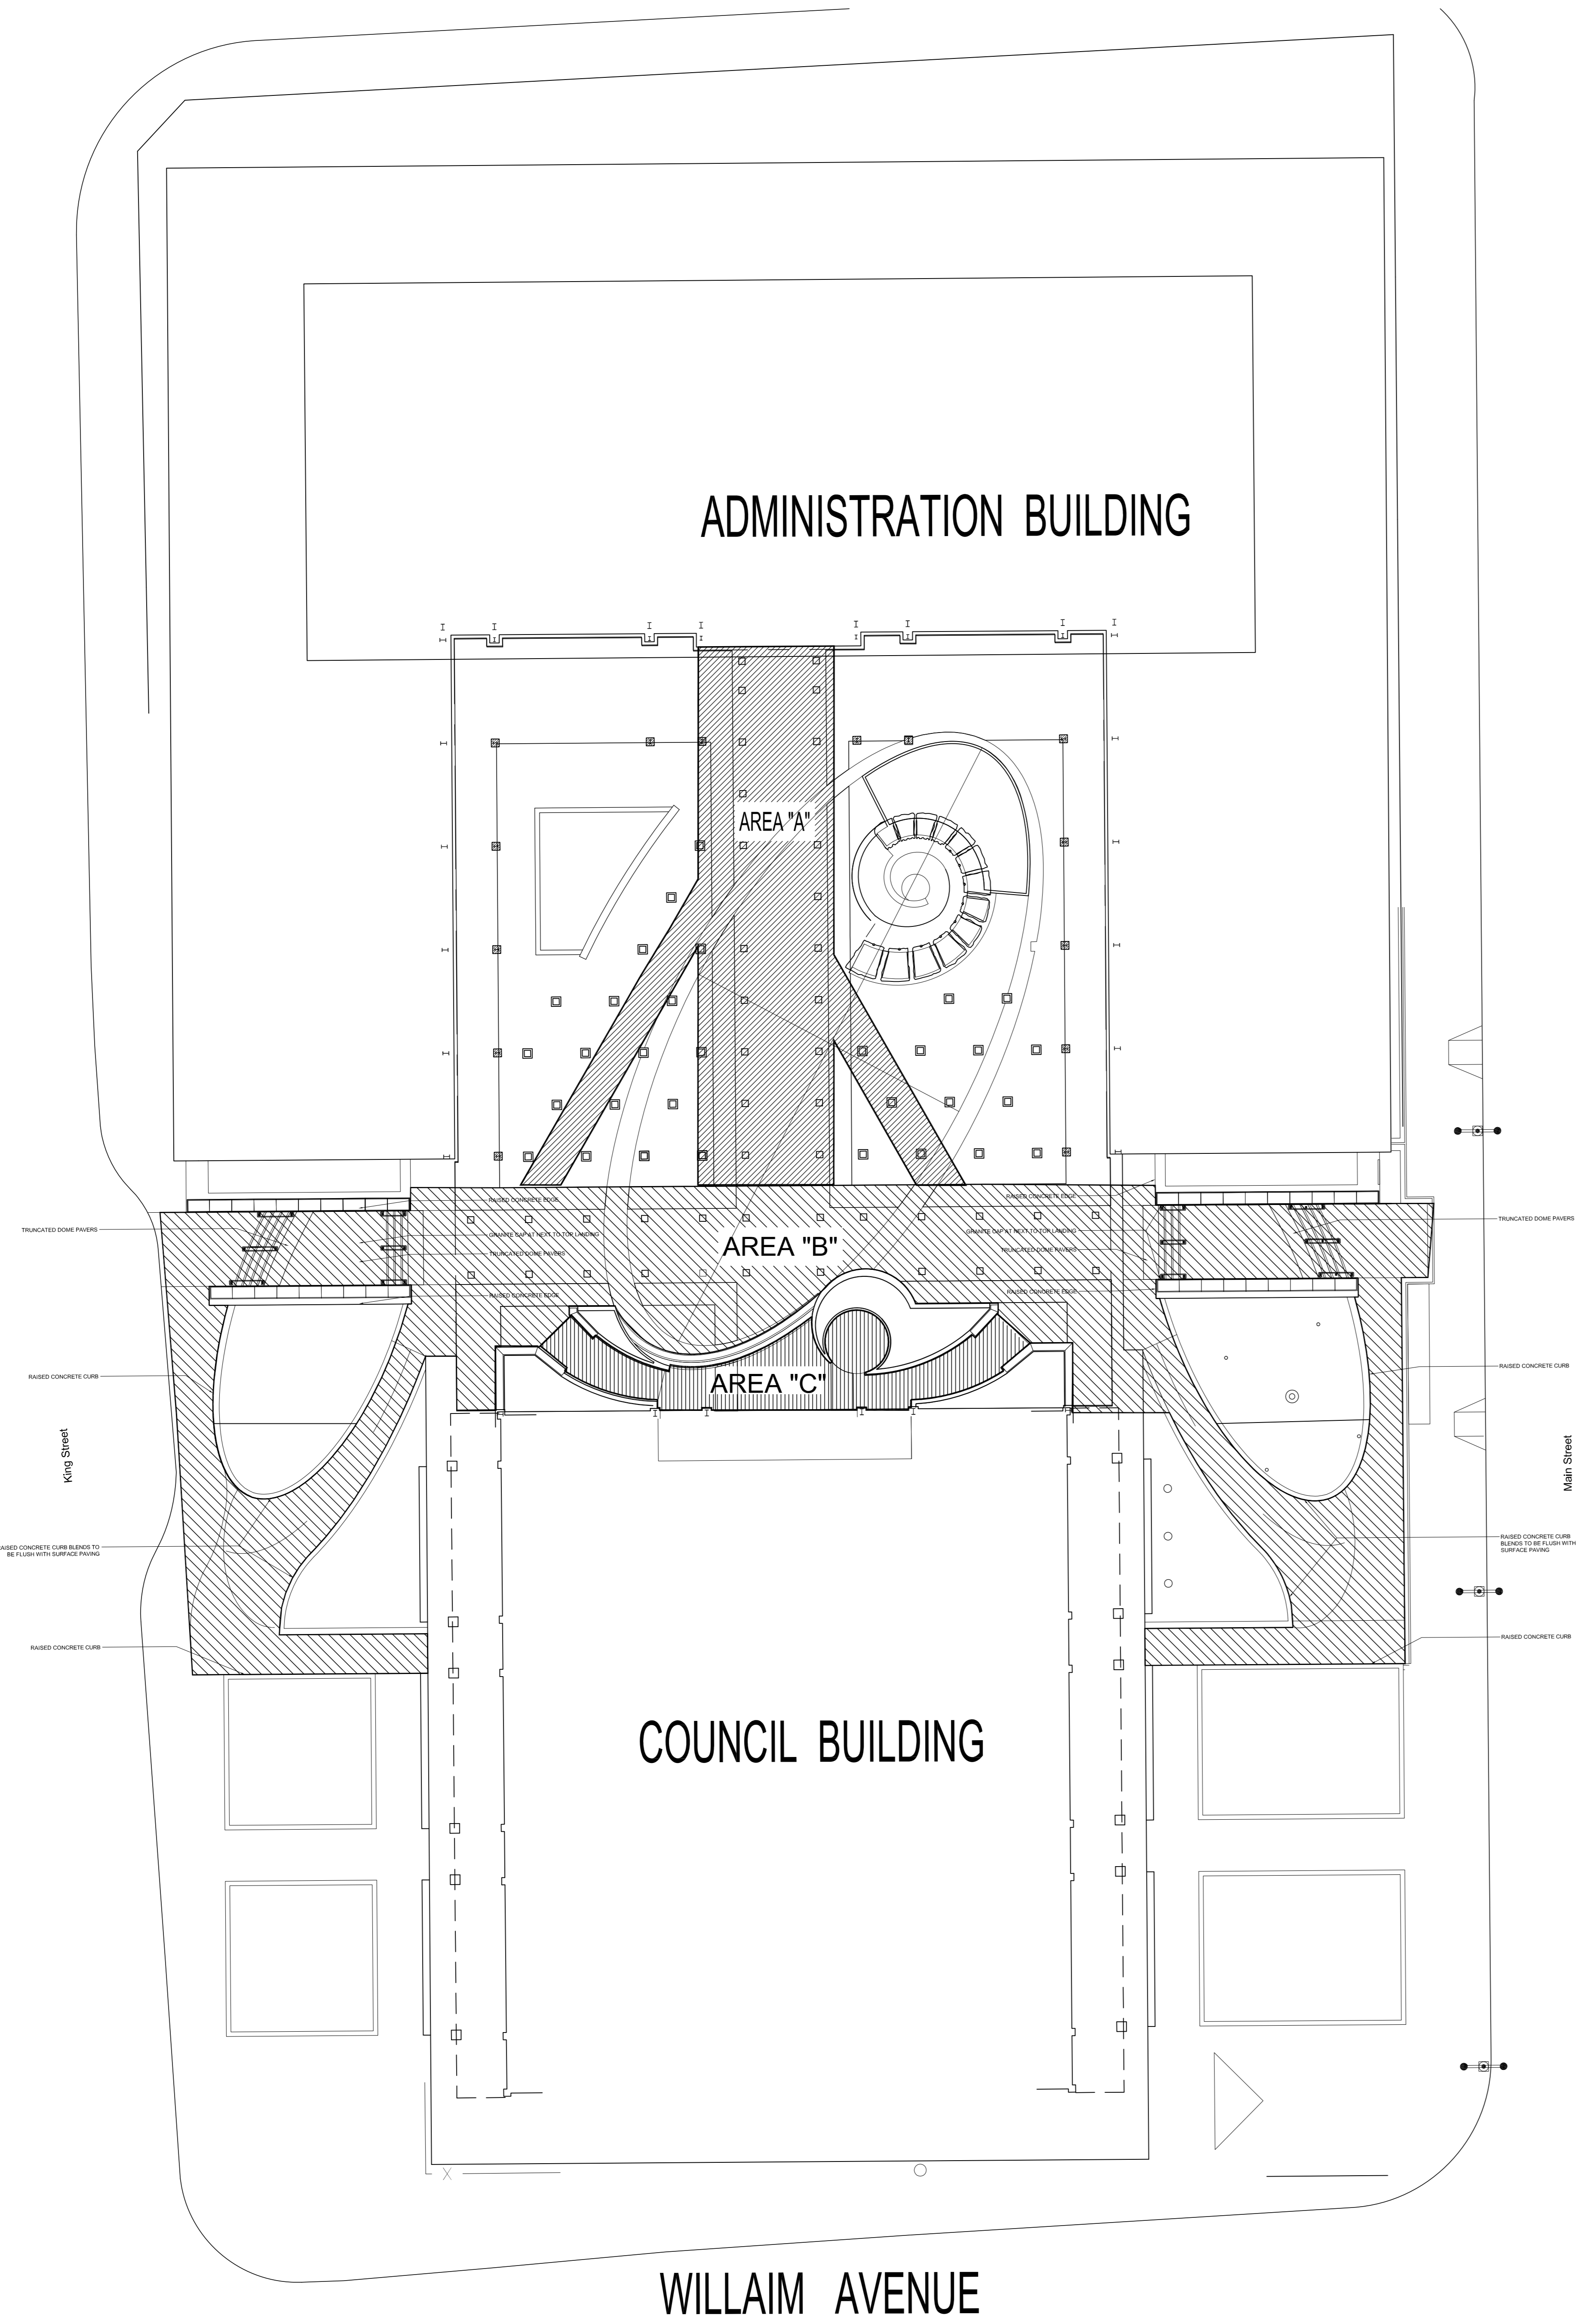

ADMINISTRATION BUILDING

COUNCIL BUILDING

AREA "A" = 3,973 sq.ft.
 AREA "B" = 10,109 sq.ft.
 AREA "C" = 1,094 sq.ft.

TOTAL AREA :
 SNOW REMOVAL = 15,176 sq. ft.

DRAWING LIST	
SHEET No:	SHEET TITLE
A1	MAIN FLOOR PLAN

ORIGINAL STAMPED BY: FIRST LAST, XXXX
 DATE: YEAR.MM.DD

No.	REVISION/DESCRIPTION	BY	DATE

DRAWN	CHECKED	DESIGNED	APPROVED

THE CITY OF WINNIPEG
 PLANNING, PROPERTY AND
 DEVELOPMENT DEPARTMENT
 MUNICIPAL ACCOMMODATIONS DIVISION
 3-65 GARRY STREET, R3C 4K4

PROJECT
 CITY HALL COURTYARD
 UNIVERSAL ACCESS RENOVATIONS

510 MAIN STREET

SHEET TITLE
 SITE PLAN
 SNOW REMOVAL

SCALE
 AS SHOWN
 8/17/2011
 SHEET No: A1

SITE PLAN:
 NOT TO SCALE



DRAWING SHEET SIZE: A0 (1189mm x 841mm) PLOT 1:1