




Address 765 KEEWATIN Project No. Description SITE PLAN Sheet no. Date SEPT 07 File Name 0765KWSP.DWG

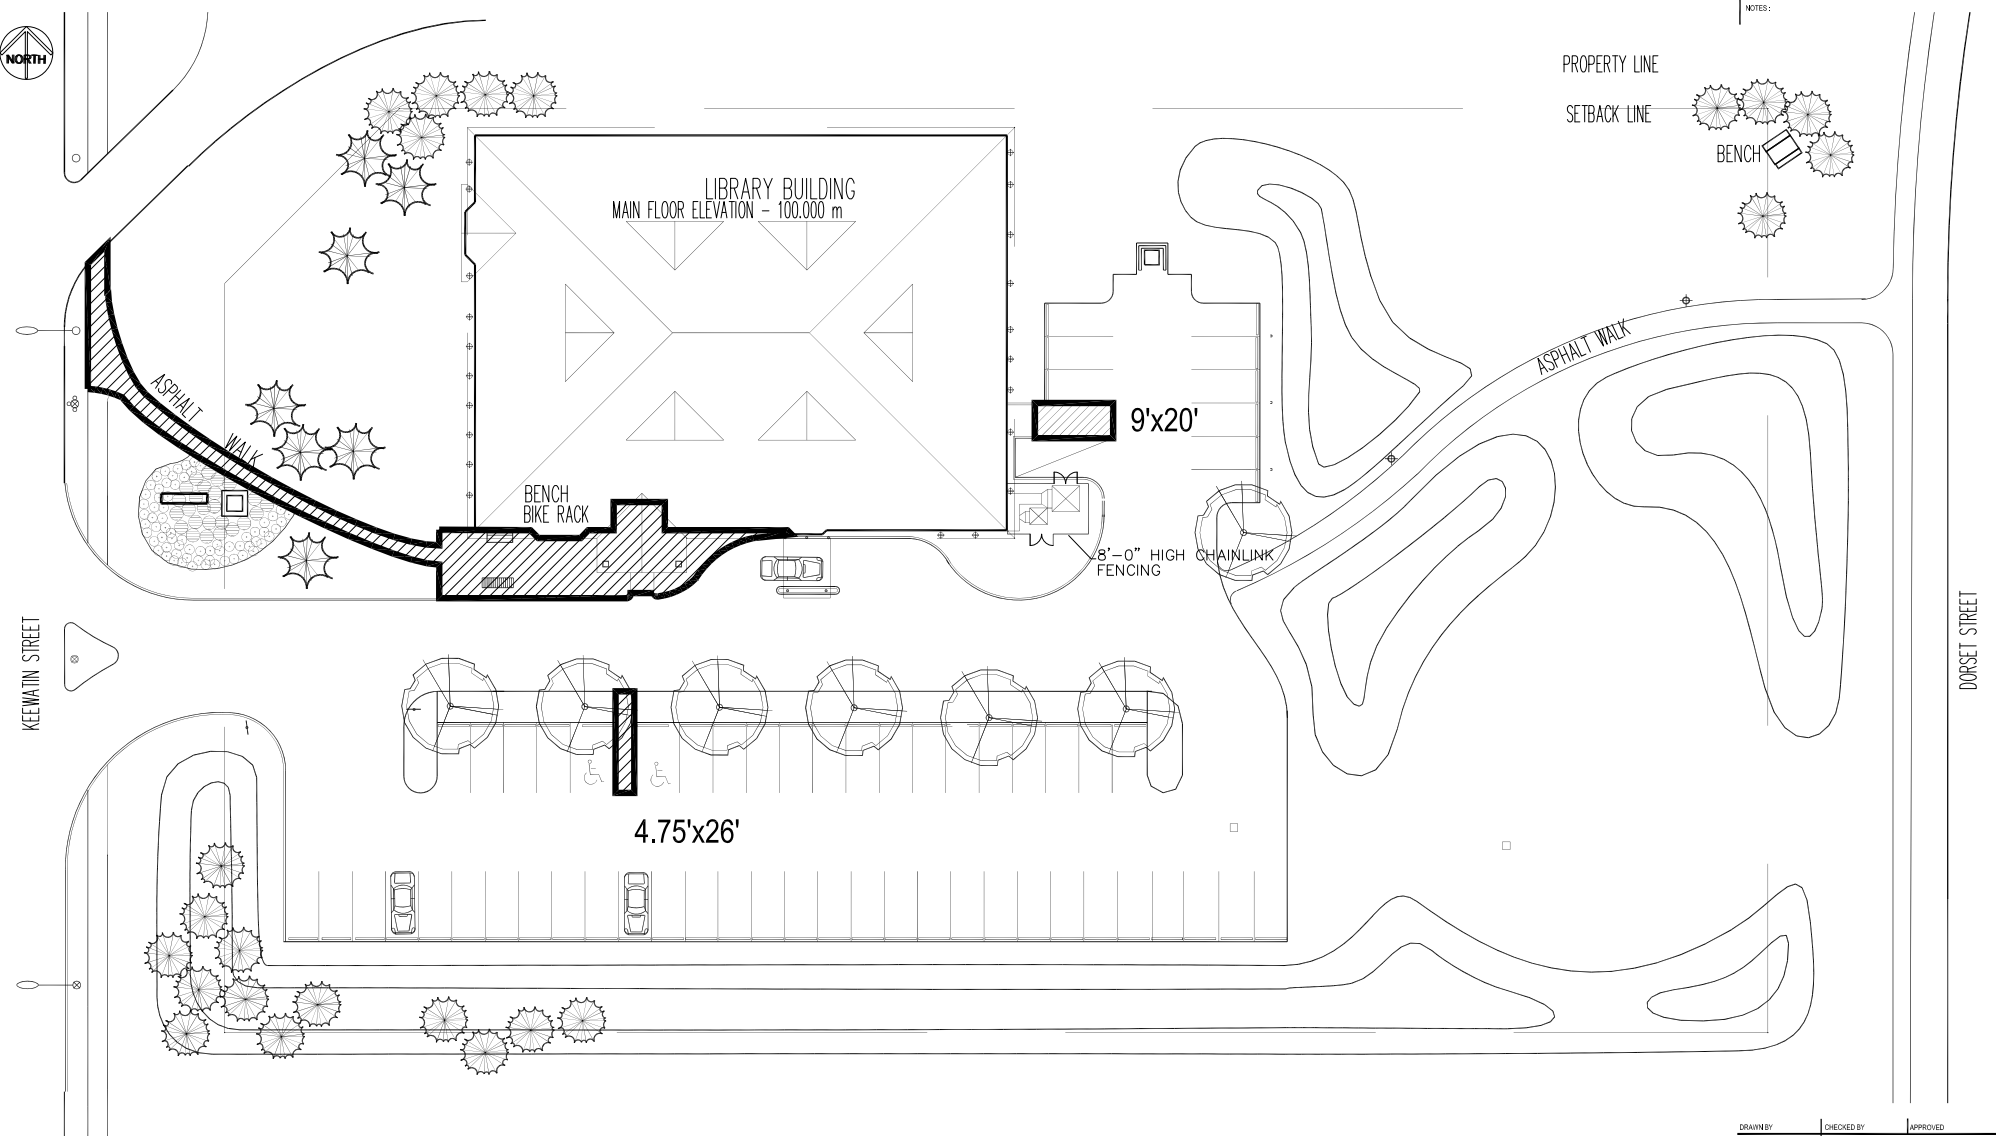


NOTES:

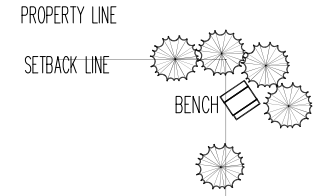

AREA OF SNOW REMOVAL = 2,237 SQ. FT.

 

DRAWN BY DATE	CHECKED BY USER APPROVAL	APPROVED
		
THE CITY OF WINNIPEG PLANNING, PROPERTY AND DEVELOPMENT DEPARTMENT 3-65 GARRY STREET R3C 4K4		
PROJECT SIR WILLIAM STEVENSON LIBRARY 765 KEEWATIN STREET		
SHEET TITLE		
SITE PLAN		
0765KWSP		
SCALE N.T.S.	PROJECT NO. 817-2011	SHEET NO.