


NOTES :

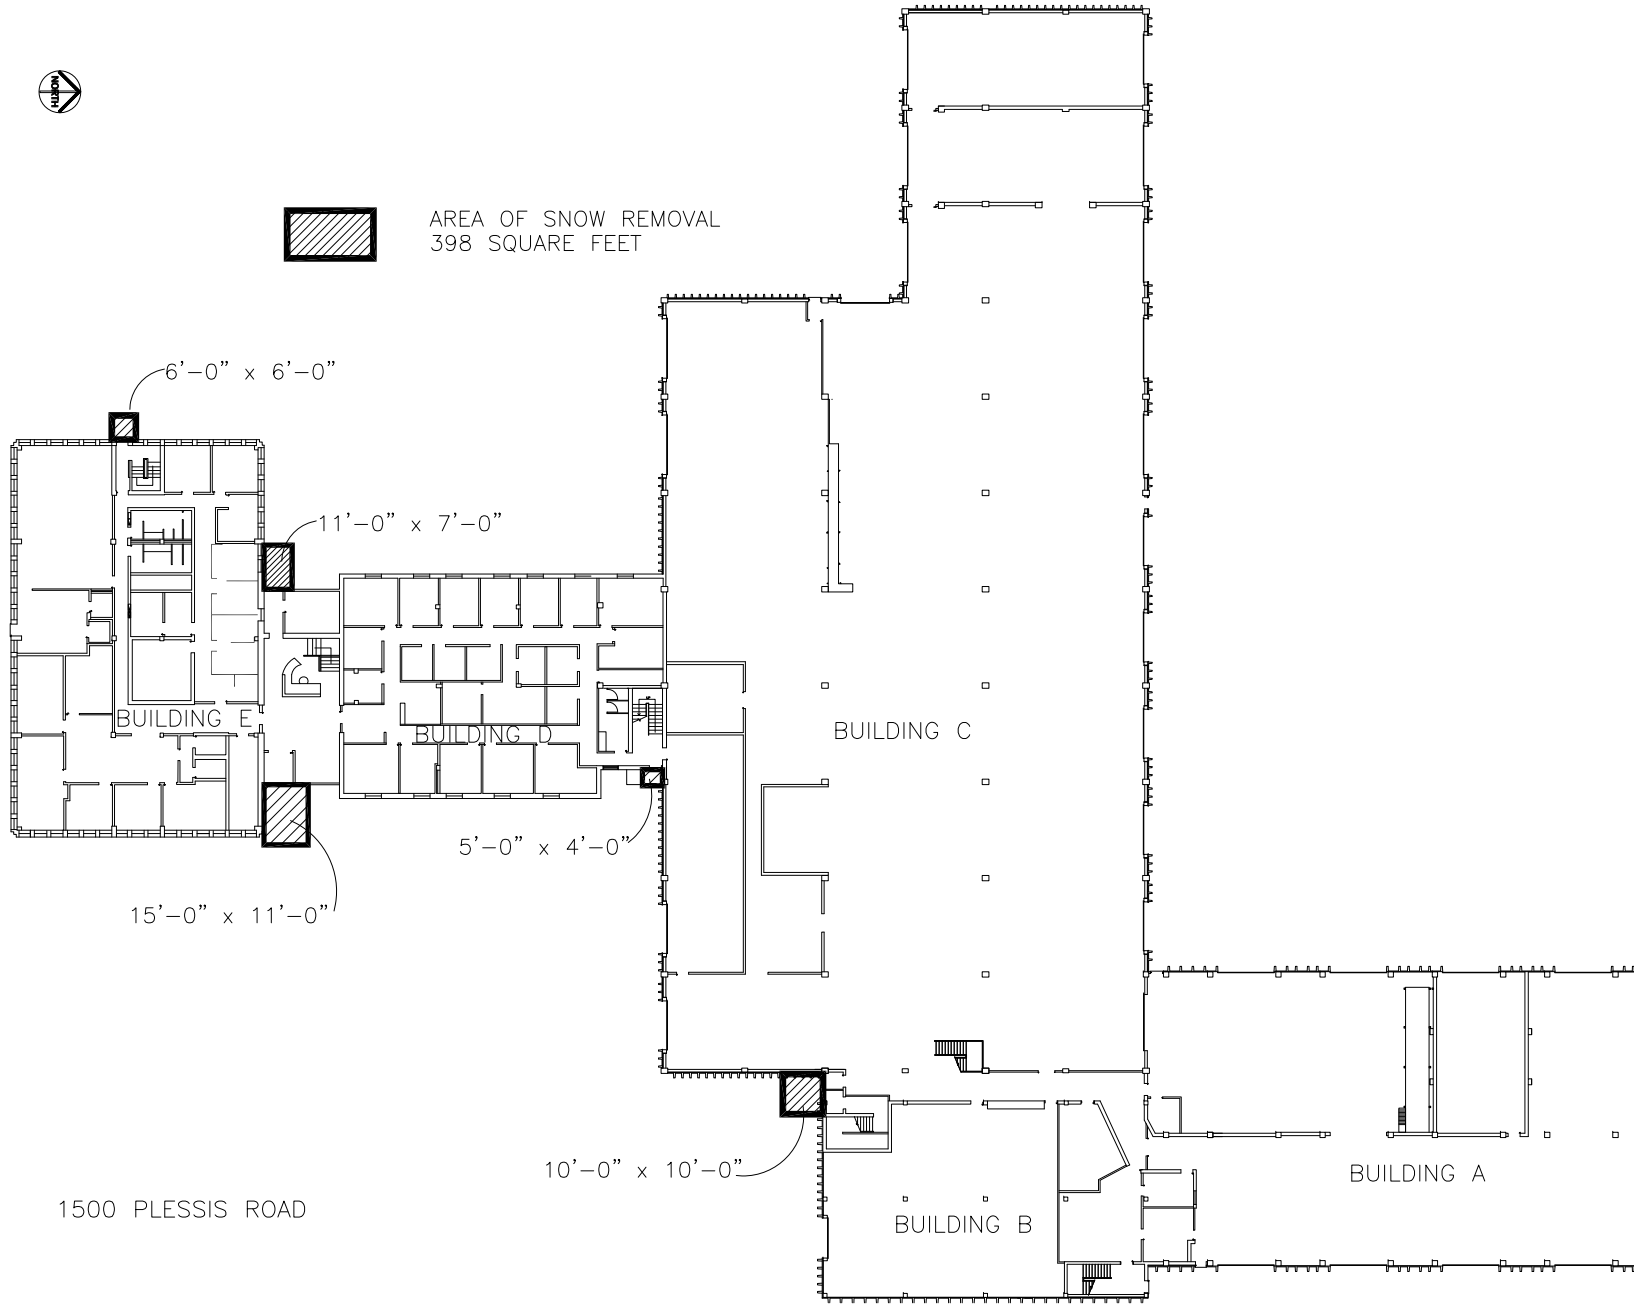

AREA OF SNOW REMOVAL
398 SQUARE FEET



NO.	REVISION/DESCRIPTION	BY	DATE
SEALS			

DRAWN BY	CHECKED BY	APPROVED
TC	USER APPROVAL	

DATE: 2005.05.30

CITY OF WINNIPEG
PLANNING, PROPERTY &
DEVELOPMENT DEPARTMENT
CIVIC ACCOMMODATIONS DIVISION
300 - 65 GARRY ST. R3C 4K4

PROJECT: BUILDINGS B,D,E

1500 PLESSIS RD.

SHEET TITLE
SITE PLAN
SNOW REMOVAL

SITE PLAN - SNOW REMOVAL
N.T.S.

SCALE AS SHOWN	PROJECT NO. 817-2011	SHEET NO. A1
-------------------	-------------------------	-----------------

1500PLSP